

F.A. RYE.	SECTION	COUNTY	TOTAL SHEETS	SHEET NO.
VAR.	*	**	20	13


D-5 CONTRACT MAINT 2005-10
 ** MACON, MOULTRIE & PIATT
 CONTRACT NO. 70449

TYPICAL CROSS SECTION 4C

LOCATION #4

STATION 4B 1032+44.30 (AH.) TO STATION 898+03.00 4D

STATION EQUATION:
 STA. 277+20.46 (BK.) = STA. 1032+44.30 (AH.)

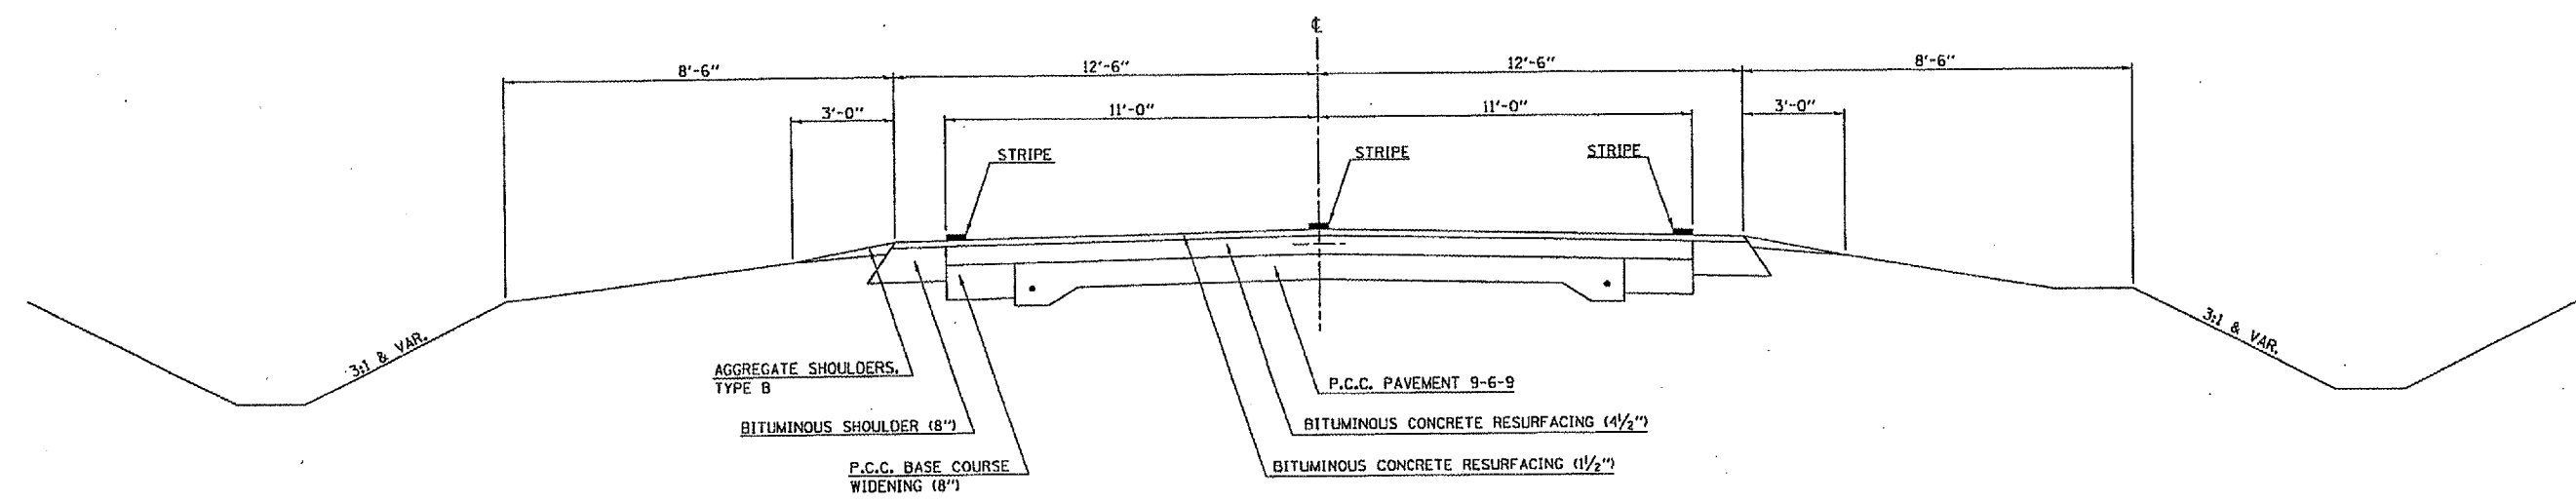

TYPICAL CROSS SECTION 4D

LOCATION #4

STATION 4C 898+03.00 TO STATION 890+86.10

