

F.A. RYE.	SECTION	COUNTY	TOTAL SHEETS	SHEET NO.
VAR.	-	**	20	14


D-5 CONTRACT MAINT 2005-10  
 \*\* MACON, MOULTRIE & PIATT  
 CONTRACT NO. 70449

### TYPICAL CROSS SECTION 5A

LOCATION #5

STATION TO STATION  
 0+00.00 TO 15+41.00 (5B)

PROJECT OMISSION:  
 STATION 1+37.00 TO STATION 1+59.00

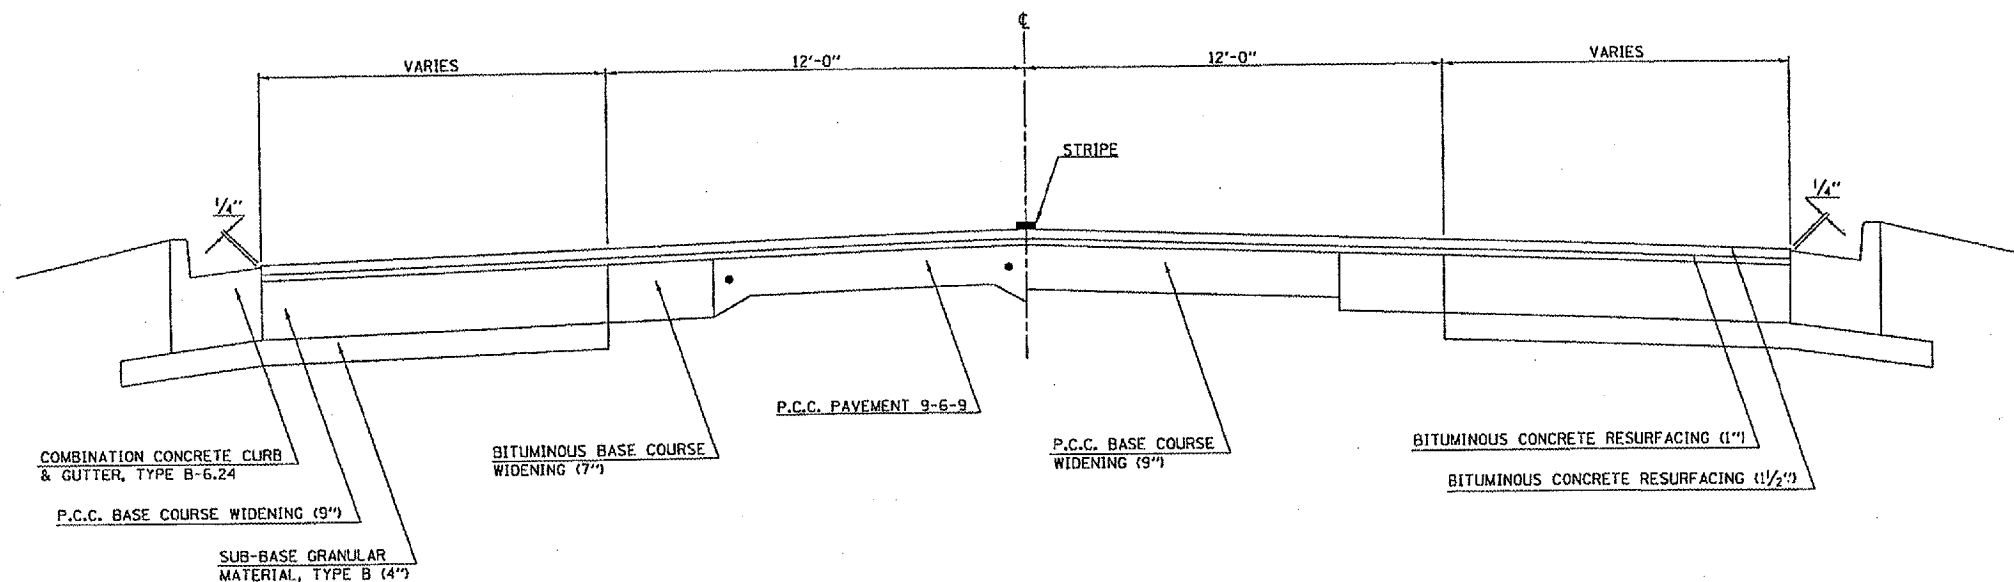

### TYPICAL CROSS SECTION 5B

LOCATION #5

STATION TO STATION  
 (5A) 15+41.00 TO (5C) 426+37.00

PROJECT OMISSION:  
 STATION 180+04.00 TO STATION 251+90.00

