


F.A.I. RTE.	SECTION	COUNTY	TOTAL SHEETS	SHEET NO.
*	**	***	17	10
STA. TO STA.				
FED. ROAD DIST. NO.		ILLINOIS	FED. AID PROJECT	

* 57 & 74
 ** D-5 ANNUAL PATCHING 2005-3
 *** CHAMPAIGN & VERMILION COUNTIES

EXISTING TYPICAL CROSS SECTION

F.A.I. 74

STA. 1616+00 TO STA. 1720+00

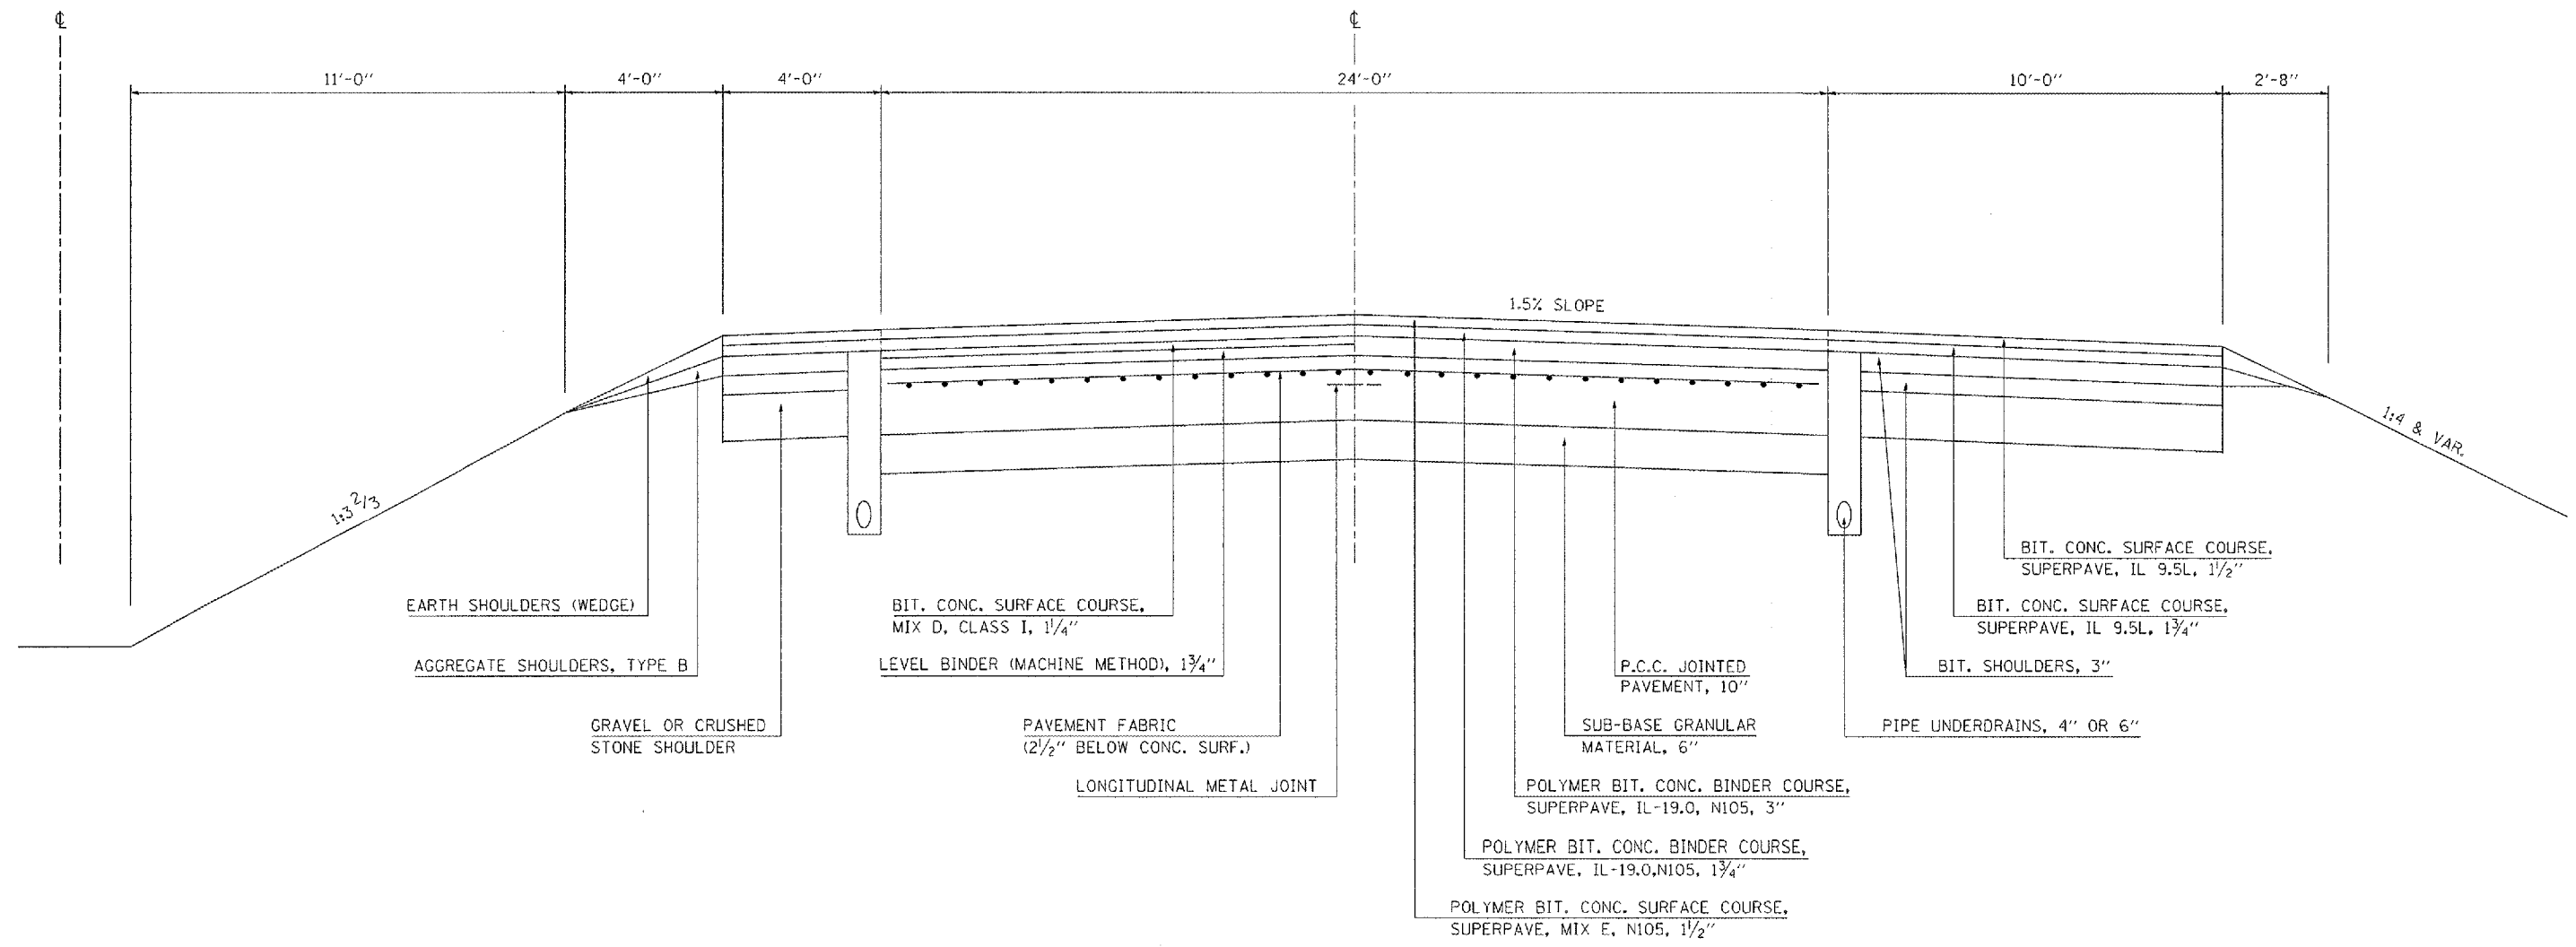

PLOT DATE * DATE *
 PLOT SCALE * SCALE *
 PLOT SCALE * REFERENCE *
 REFERENCE * REFERENCE *

ILLINOIS DEPARTMENT OF TRANSPORTATION
 EXISTING TYPICAL CROSS SECTION
 F.A.I. ROUTE 57 & 74
 D-5 ANNUAL PATCHING 2005-3
 CHAMPAIGN & VERMILION COUNTIES
 SCALE: DO NOT SCALE
 DATE: 11/29/04
 DRAWN BY: CADD/JP
 CHECKED BY: