

# LOCATION MAP


F.A.I. RTE.	SECTION	COUNTY	TOTAL SHEETS	SHEET NO.
*	**	***	17	11

CONTRACT NO. 70454  
 \* 57 & 74  
 \*\* D-5 ANNUAL PATCHING 2005-3  
 \*\*\* CHAMPAIGN & VERMILION

SECTION: D-5 ANNUAL PATCHING 2005-3  
 ENDS (I-57) STATION 1296+00

METRIC STATION 391+606.141 =  
 ENGLISH STATION 921+24

CHAMPAIGN - VERMILION COUNTY LINE  
 STATION 1053+06

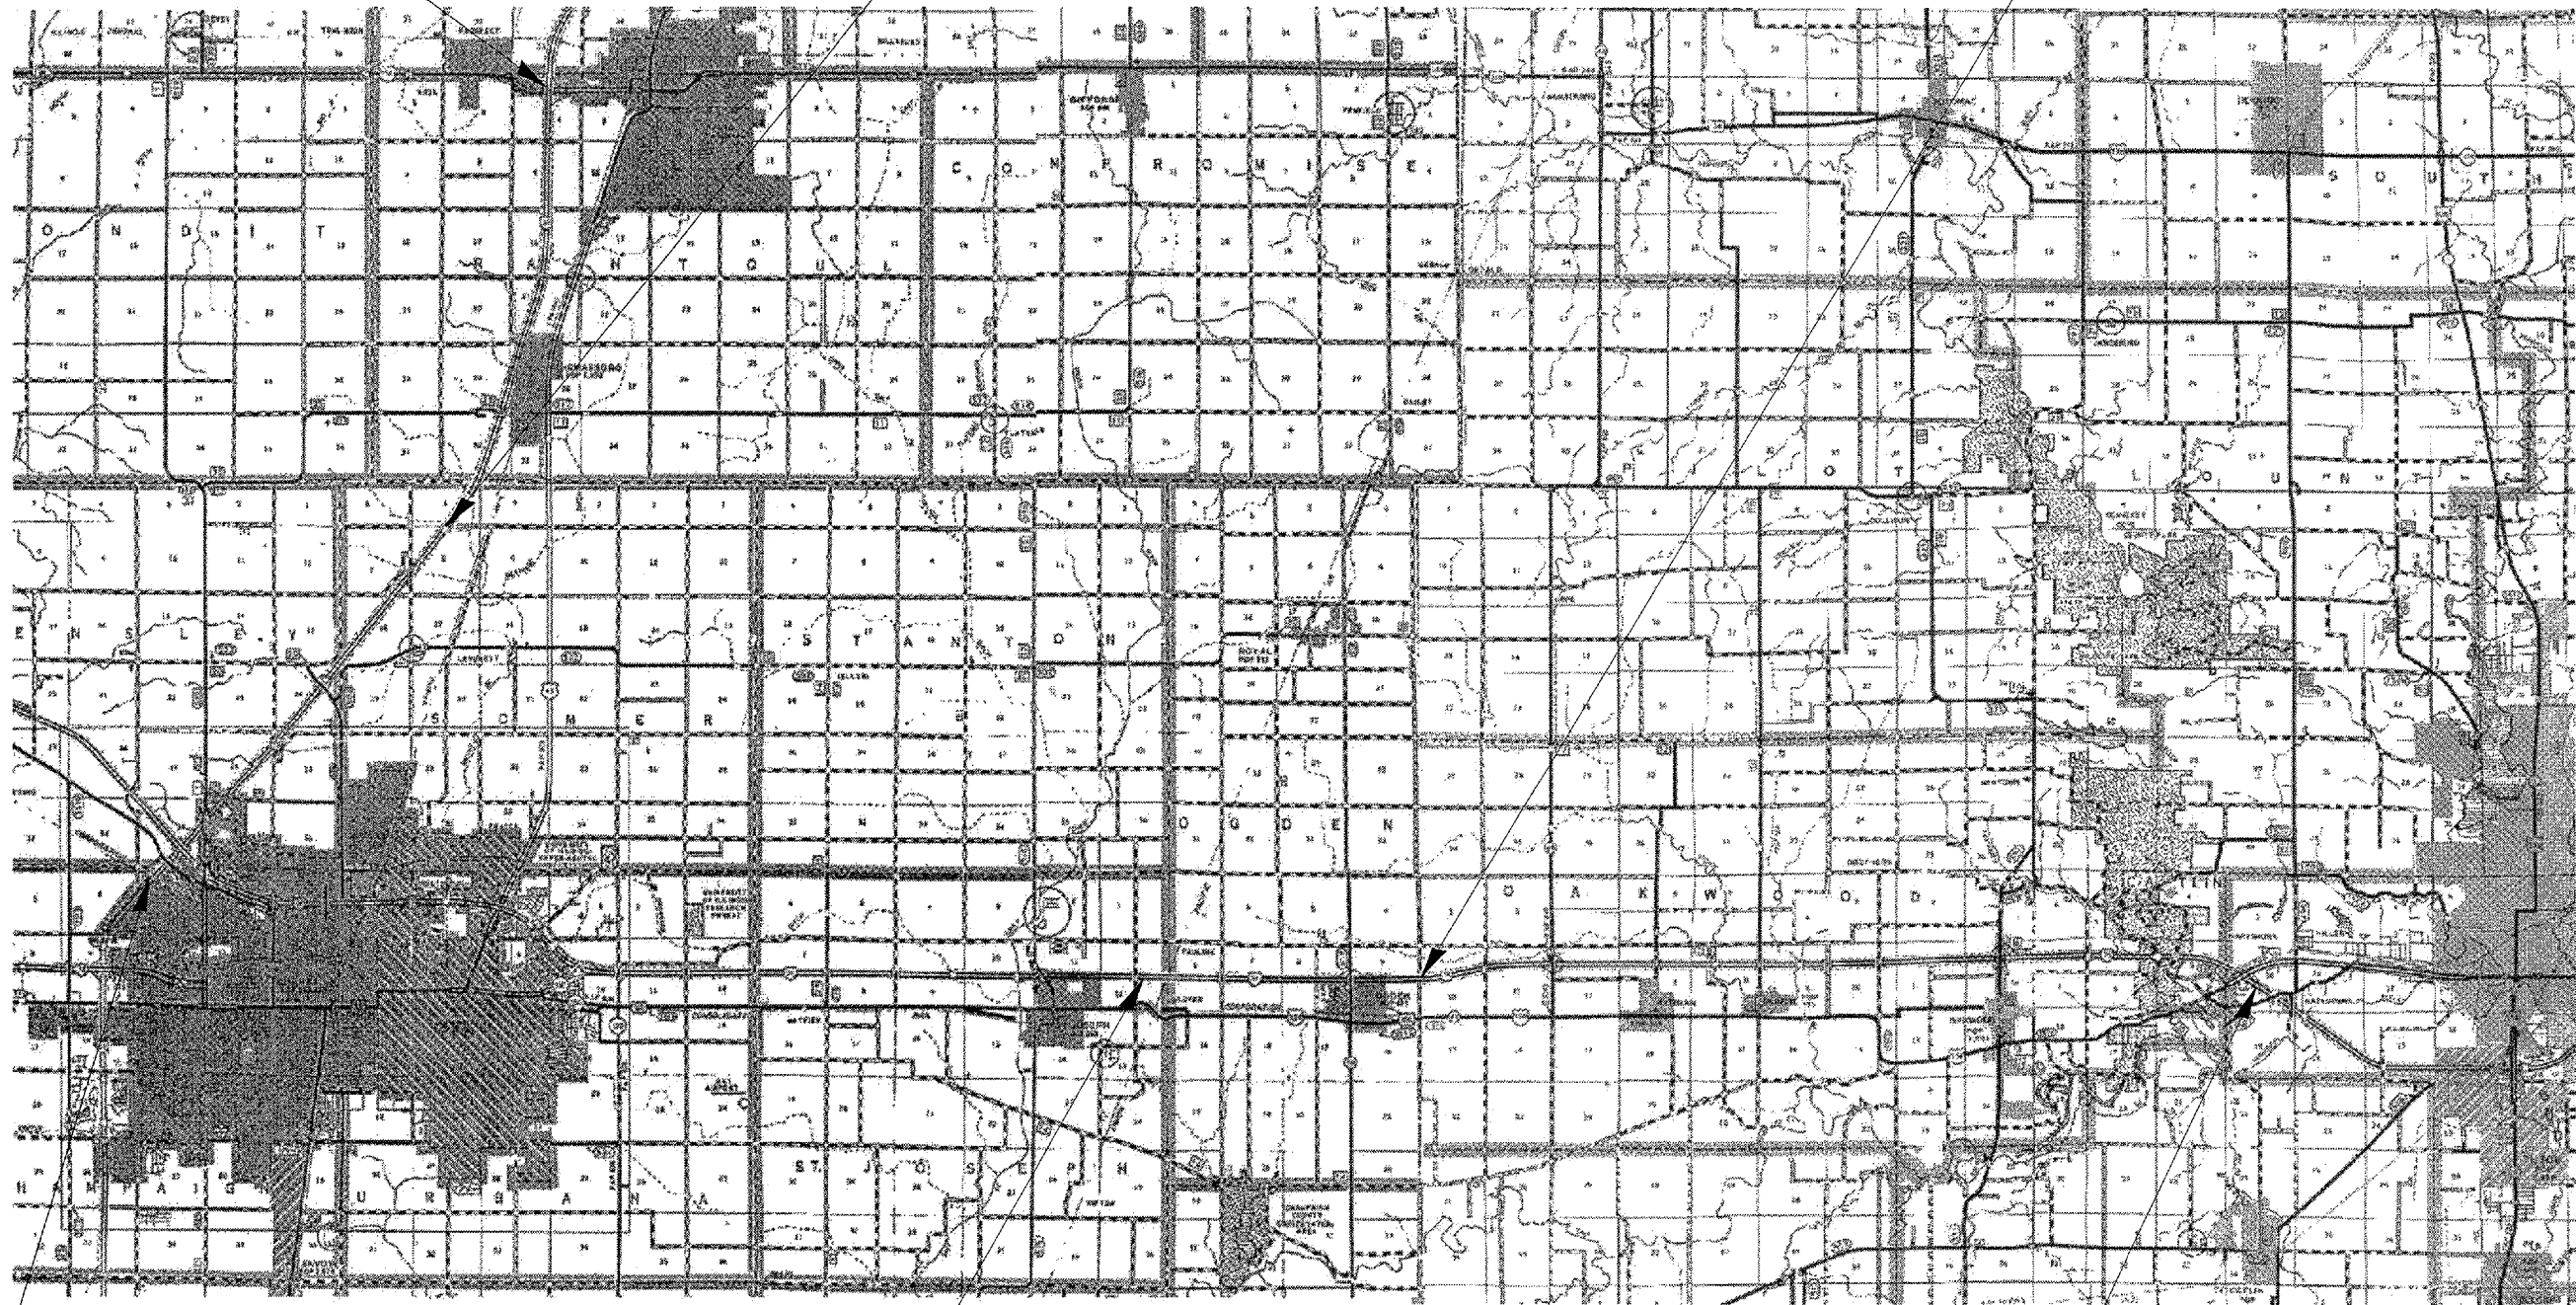

SECTION: D-5 ANNUAL PATCHING 2005-3  
 BEGINS (I-57) METRIC STATION 380+120.046 =  
 ENGLISH STATION 544+40

SECTION: D-5 ANNUAL PATCHING 2005-3  
 BEGINS (I-74) STATION 880+00

SECTION: D-5 ANNUAL PATCHING 2005-3  
 ENDS (I-74) STATION 1720+00

