

F.A.I. RTE.	SECTION	COUNTY	TOTAL SHEETS	SHEET NO.
*	**	***	17	15
STA.		TO STA.		
FED. ROAD DIST. NO.	ILLINOIS	FED. AID PROJECT		

* 57 & 74
 ** D-5 ANNUAL PATCHING 2005-3
 *** CHAMPAIGN & VERMILION COUNTIES


DETAIL OF PAVEMENT TRANSITION UNDER OVERHEAD

F.A.I. 57

SOUTHBOUND STRUCTURE NO. 010-0100

STATION 382+627.541

MATTIS AVENUE (DRIVING LANE)

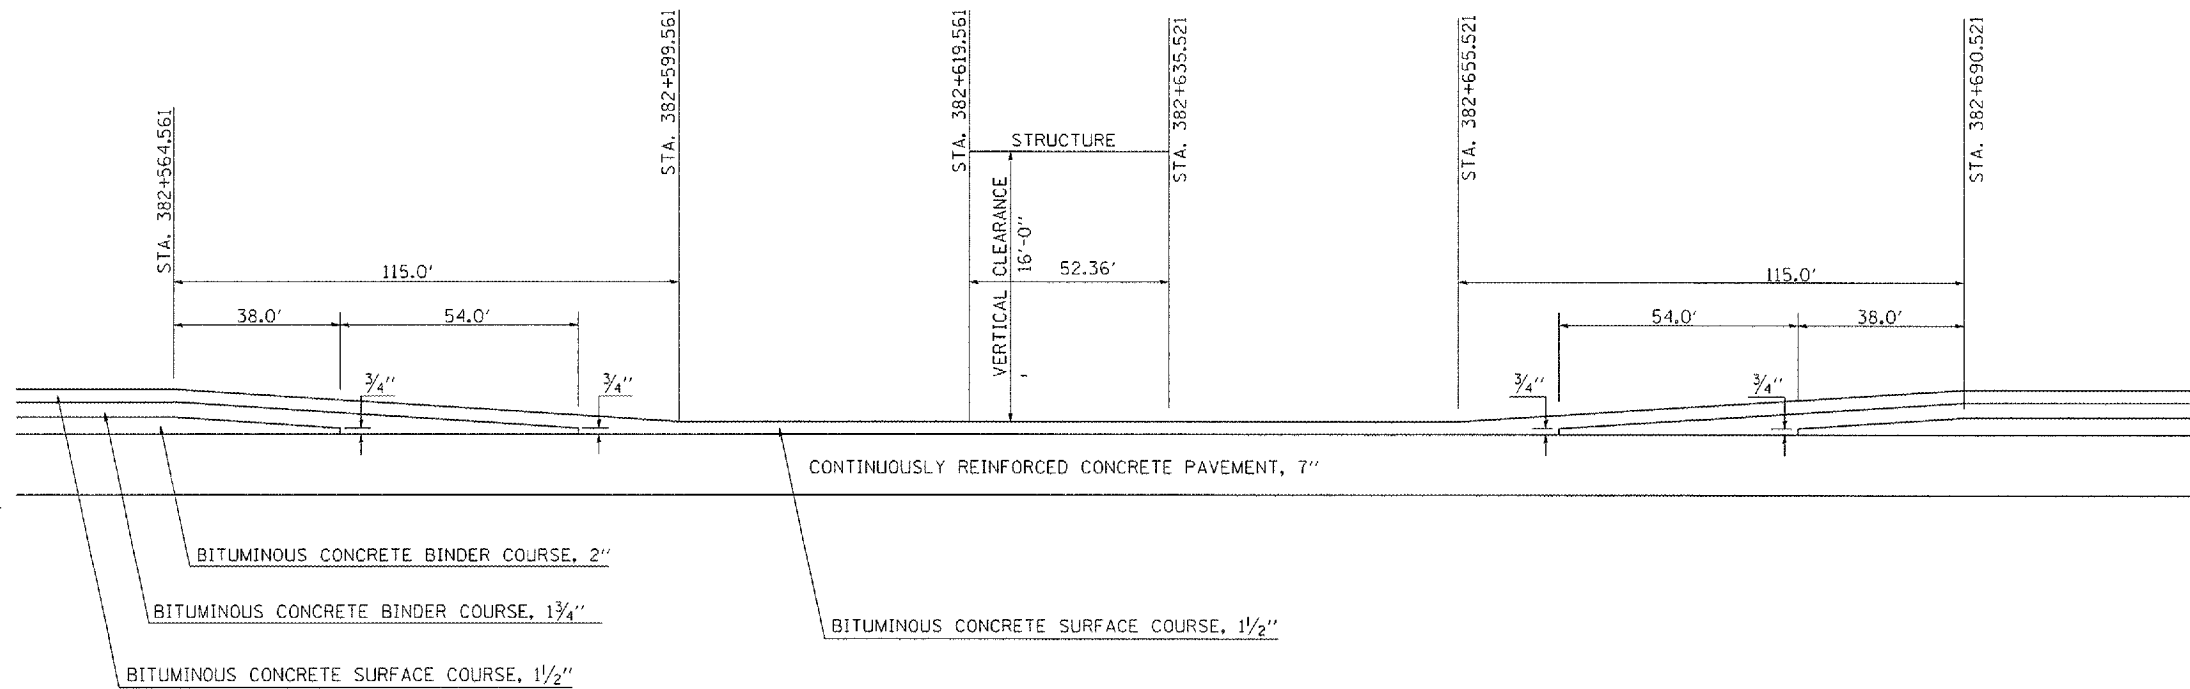

PATCHES
 SB DL STA. 382+621

PLOT DATE = 8/20/05
 FILE NAME = P15.DWG
 PLOT SCALE = 1/8" = 1'-0"
 REFERENCE = AREA

ILLINOIS DEPARTMENT OF TRANSPORTATION
 DETAIL OF PAVEMENT TRANSITION
 UNDER OVERHEADS - F.A.I. 74
 F.A.I. ROUTE 57 & 74
 D-5 ANNUAL PATCHING 2005-3
 CHAMPAIGN & VERMILION COUNTIES
 SCALE: DO NOT SCALE
 DATE: 11/29/04
 DRAWN BY: CADD/JP
 CHECKED BY: