


F.A.I. RTE.	SECTION	COUNTY	TOTAL SHEETS	SHEET NO.
*	**	***	17	17
STA. TO STA.				
FED. ROAD DIST. NO.		ILLINOIS FED. AID PROJECT		

\* 57 & 74  
 \*\* D-5 ANNUAL PATCHING 2005-3  
 \*\*\* CHAMPAIGN & VERMILION COUNTIES

# DETAIL OF PAVEMENT TRANSITION UNDER OVERHEADS

## F.A.I. 74

S.N. 010-0183, 010-0097, 092-0146, 092-0105, 092-0152, 092-0115, 092-0148

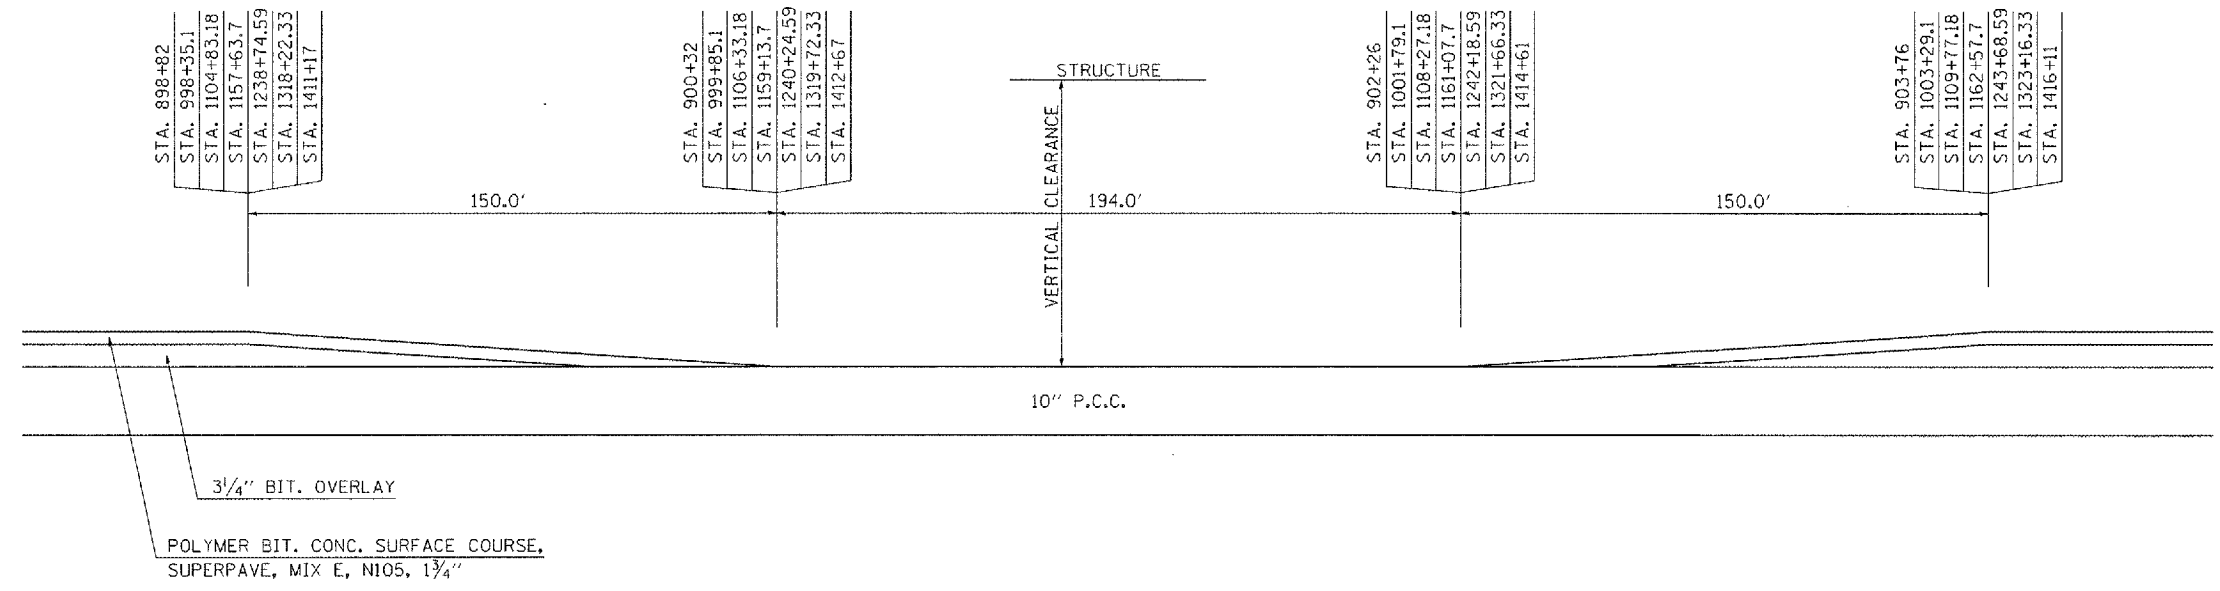

### DETAIL OF PAVEMENT TRANSITION

ILLINOIS DEPARTMENT OF TRANSPORTATION

F.A.I. ROUTE 57 & 74  
 D-5 ANNUAL PATCHING 2005-3  
 UNDER OVERHEADS IN CHAMPAIGN COUNTY  
 SCALE: DO NOT SCALE DRAWN BY: CADD/JP  
 DATE: 11/29/04 CHECKED BY:

PLOT DATE = 04/21/04  
 FILE NAME = P111111.dwg  
 PLOT SCALE = 1/8"=1'-0"  
 REFERENCE = REF1