



F.A.P. RTE.	SECTION	COUNTY	TOTAL SHEETS	SHEET NO.
71	(3R/RS-5)	SANGAMON	25	6
STA.		TO STA.		
FED. ROAD DIST. NO.		ILLINOIS FED. AID PROJECT		
CONTRACT NO. 72614				

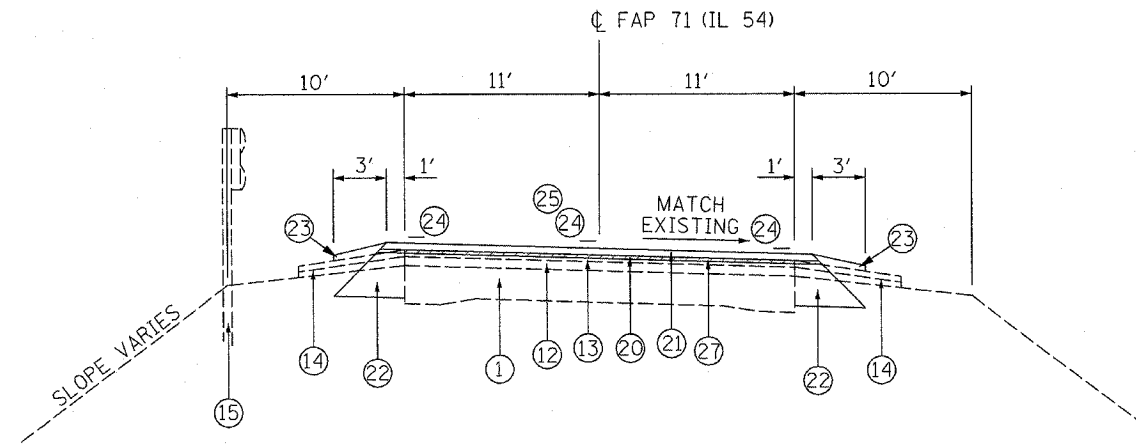

STA. 117+68.70 TO STA. 118+28.70
 EQUATION STA. 118+28.70 BK. = STA. 98+15.41 AHD.
 STA. 98+15.41 TO STA. 103+05.94
 STA. 120+76.74 TO STA. 132+82.60
 STA. 166+98.70 TO STA. 173+71.15 LT./STA. 174+03.95 RT.
 STA. 217+62.38 TO STA. 227+45.79

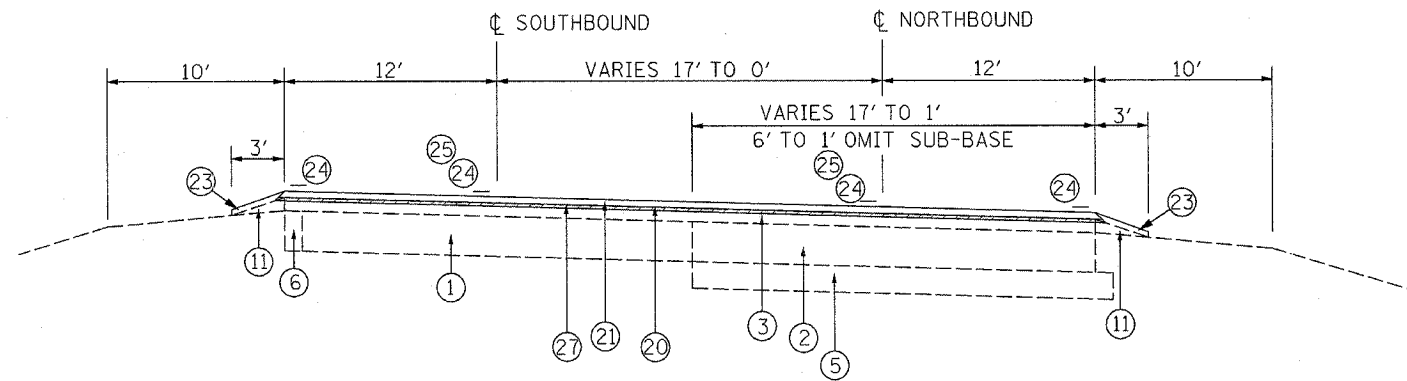

STA. 111+93.29 TO STA. 117+68.70 (SOUTHBOUND LANES)
 STA. 111+32.58 TO STA. 117+07.42 (NORTHBOUND LANES ENDS)
 EQUATION STA. 117+68.70 (S.B.) = STA. 111+07.42 (N.B.)

1. ORIGINAL 22' P.C. CONCRETE PAVEMENT (1940)
2. EXISTING P.C. CONCRETE BASE COURSE 9" (1962)
3. EXISTING BITUMINOUS SURFACE AND BINDER COURSE 3" (1962)
4. EXISTING AGGREGATE SHOULDER 8" (1962)
5. EXISTING SUB-BASE GRANULAR MATERIAL TYPE A 6" (1962)
6. EXISTING P.C. CONCRETE BASE COURSE WIDENING 9" (1962)
7. EXISTING CONCRETE CURB AND GUTTER (1962)
8. EXISTING P.C. CONCRETE MEDIAN SURFACE 2 1/2" OR P.C. CONCRETE MEDIAN TYPE B MODIFIED (SOLID) (1962)
9. EXISTING P.C. CONCRETE BASE 8" (1975)
10. EXISTING STABILIZED SUB-BASE 4" (1975)
11. EXISTING GRAVEL SHOULDER TYPE B (1962)
12. EXISTING BITUMINOUS CONCRETE SURFACE 2" (1977)
13. EXISTING BITUMINOUS CONCRETE SURFACE 1 1/2" (1991)
14. EXISTING AGGREGATE SHOULDERS (PLACED AT VARIOUS TIMES - NO DEFINED THICKNESS)
15. EXISTING GUARDRAIL

16. EXISTING BITUMINOUS CONCRETE SURFACE 1 1/2" (1996)
17. EXISTING BITUMINOUS CONCRETE SHOULDER 8' (1996)
18. EXISTING AGGREGATE SHOULDER, TY. B 6" (1996)
20. PROPOSED LEVELING BINDER (MACHINE METHOD), SUPERPAVE N 50 (3/4")
21. PROPOSED BITUMINOUS CONCRETE SURFACE COURSE, SUPERPAVE, MIX "D" N50 (1 1/2")
22. PROPOSED BITUMINOUS CONCRETE BASE COURSE WIDENING, SUPERPAVE 10 INCH
23. PROPOSED AGGREGATE SHOULDERS, TYPE B
24. PROPOSED PAVEMENT MARKING
25. PROPOSED RAISED REFLECTIVE PAVEMENT MARKERS
27. PROPOSED BITUMINOUS SURFACE REMOVAL (VARIABLE DEPTH) - NOMINAL DEPTH AT CL 1/2"
28. PROPOSED BITUMINOUS SURFACE REMOVAL 1 1/2"

REVISIONS	
NAME	DATE

ILLINOIS DEPARTMENT OF TRANSPORTATION

F.A.P. RTE. 71 (IL 54)
TYPICAL SECTIONS

DATE _____ DRAWN BY _____
CHECKED BY _____

c:\projects\ed52901\jdg-inal.12-20-04\typicalsection.dgn
 2/10/2005
 *REF01