
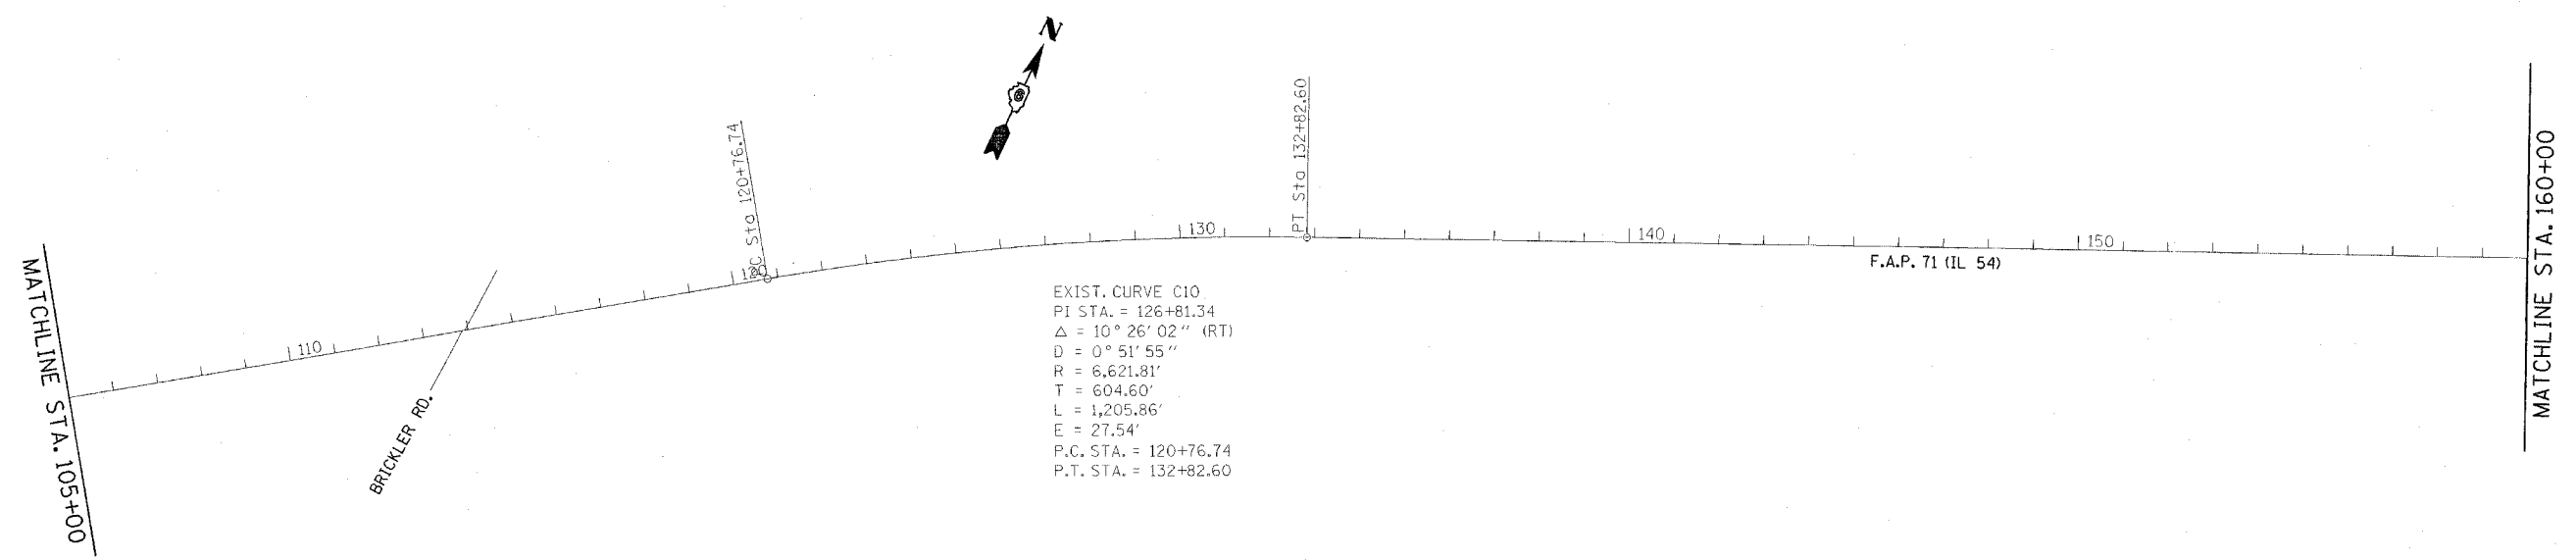


| F.A.P. RTE.         | SECTION  | COUNTY   | TOTAL SHEETS     | SHEET NO. |
|---------------------|----------|----------|------------------|-----------|
| 71                  | 3R(RS-4) | SANGAMON | 25               | 12        |
| STA.                |          | TO STA.  |                  |           |
| FED. ROAD DIST. NO. |          | ILLINOIS | FED. AID PROJECT |           |
| CONTRACT NO. 72614  |          |          |                  |           |

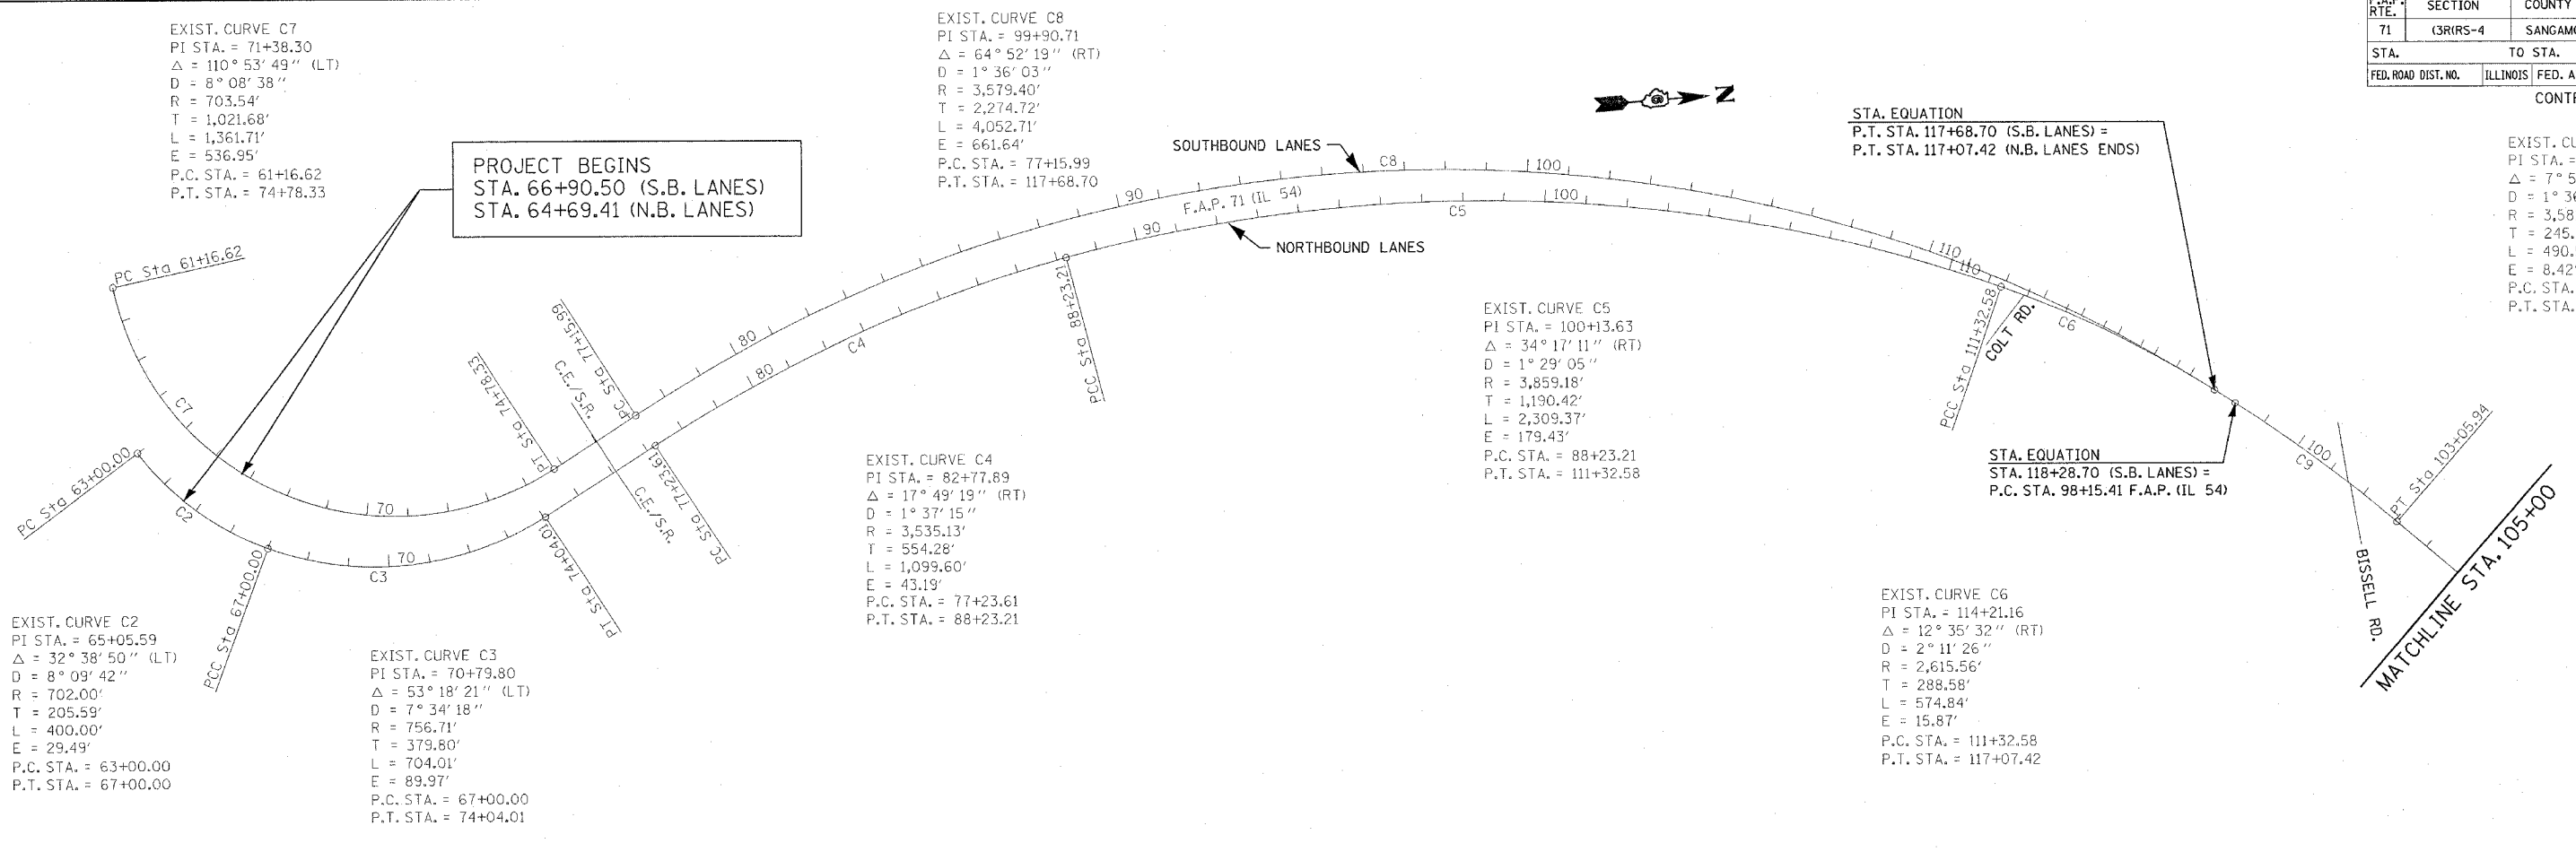

| REVISIONS     |          |
|---------------|----------|
| NAME          | DATE     |
| GUARDRAIL/TMJ | 02-08-05 |
|               |          |
|               |          |
ILLINOIS DEPARTMENT OF TRANSPORTATION

ALIGNMENT LAYOUT

SCALE: VERT.  
 HORIZ.  
 DATE 02-08-05

DRAWN BY TMJ  
 CHECKED BY MEB

cr:\projects\ed52901\ldq-final\12-20-04\plans-200.dgn  
 2/10/2005  
 REF01