
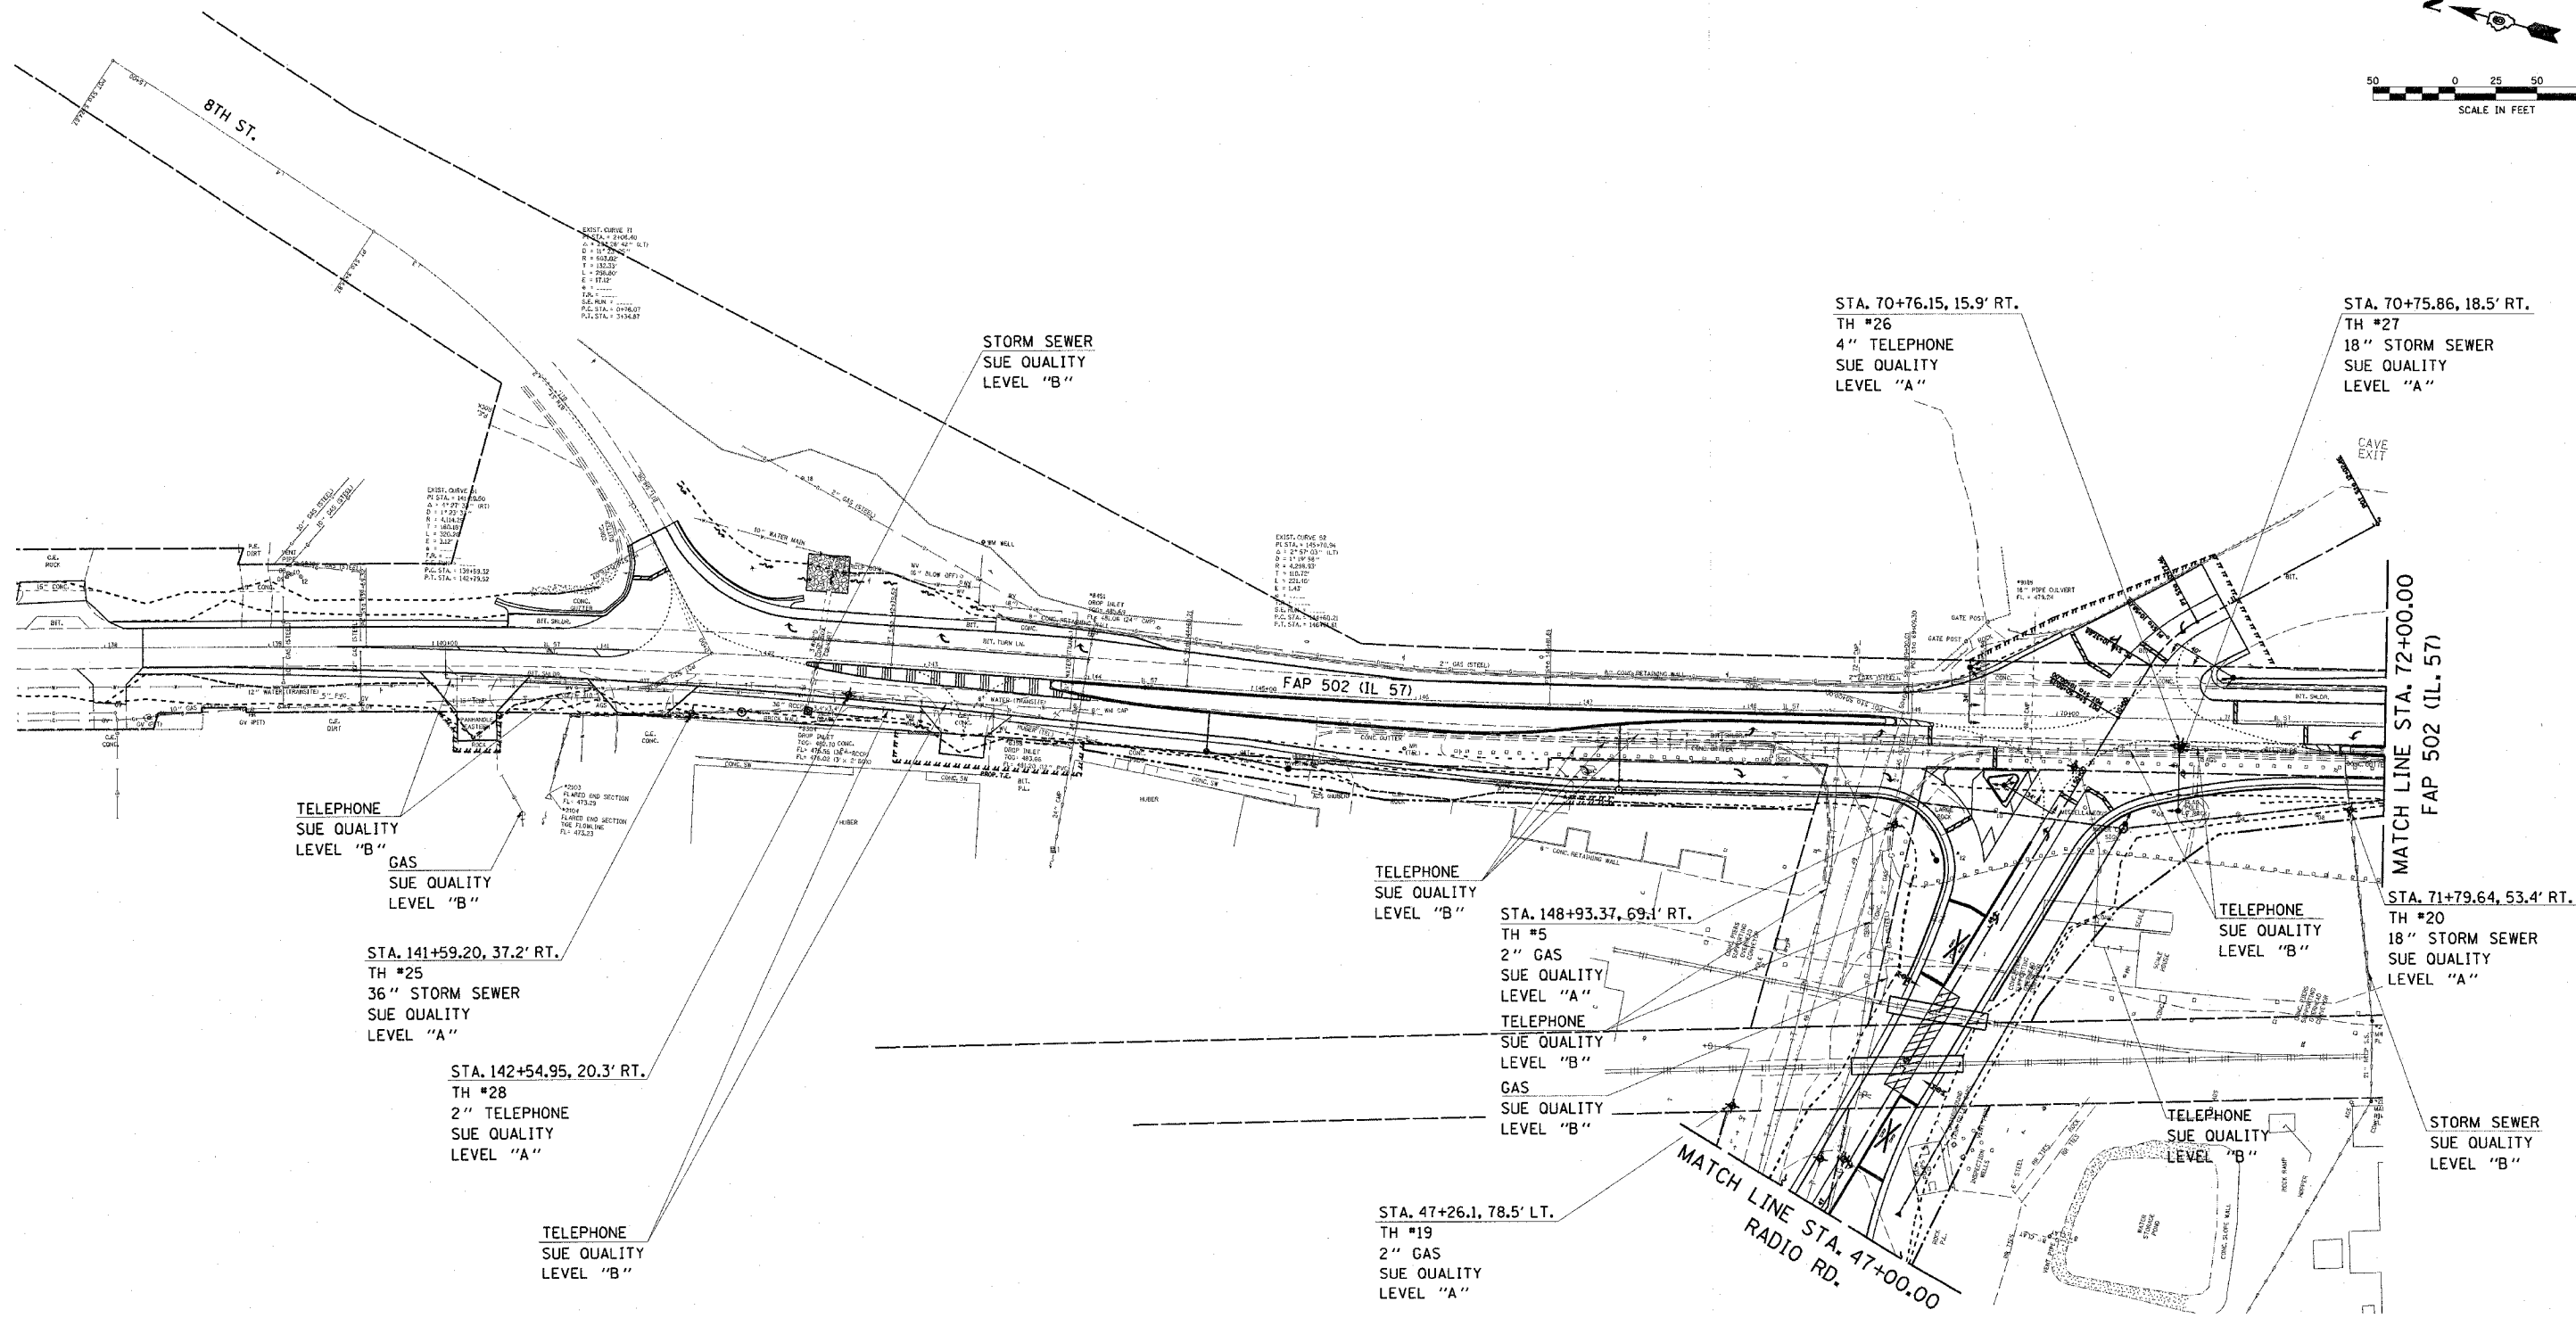


F.A.P. RTE.	SECTION	COUNTY	TOTAL SHEETS	SHEET NO.
502		ADAMS	315	24
STA.		TO STA.		
FED. ROAD DIST. NO.		ILLINOIS FED. AID PROJECT		
* [53RS-7, PIRS-2]N, TS				
CONTRACT NO. 72897				

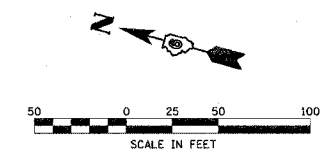

c:\projects\0653004\tbesueshts.dgn
 2/3/2005
 REF 01

REVISIONS	
NAME	DATE

ILLINOIS DEPARTMENT OF TRANSPORTATION
UNDERGROUND UTILITY SURVEY
 FAP 502 (IL 57) & RADIO ROAD
 SEC. [53RS-7, PIRS-2]N, TS
 ADAMS COUNTY
 QUINCY, IL.
 SCALE: VERT. _____
 HORIZ. _____
 DATE 07-12-04
 DRAWN BY TMJ
 CHECKED BY MEB