
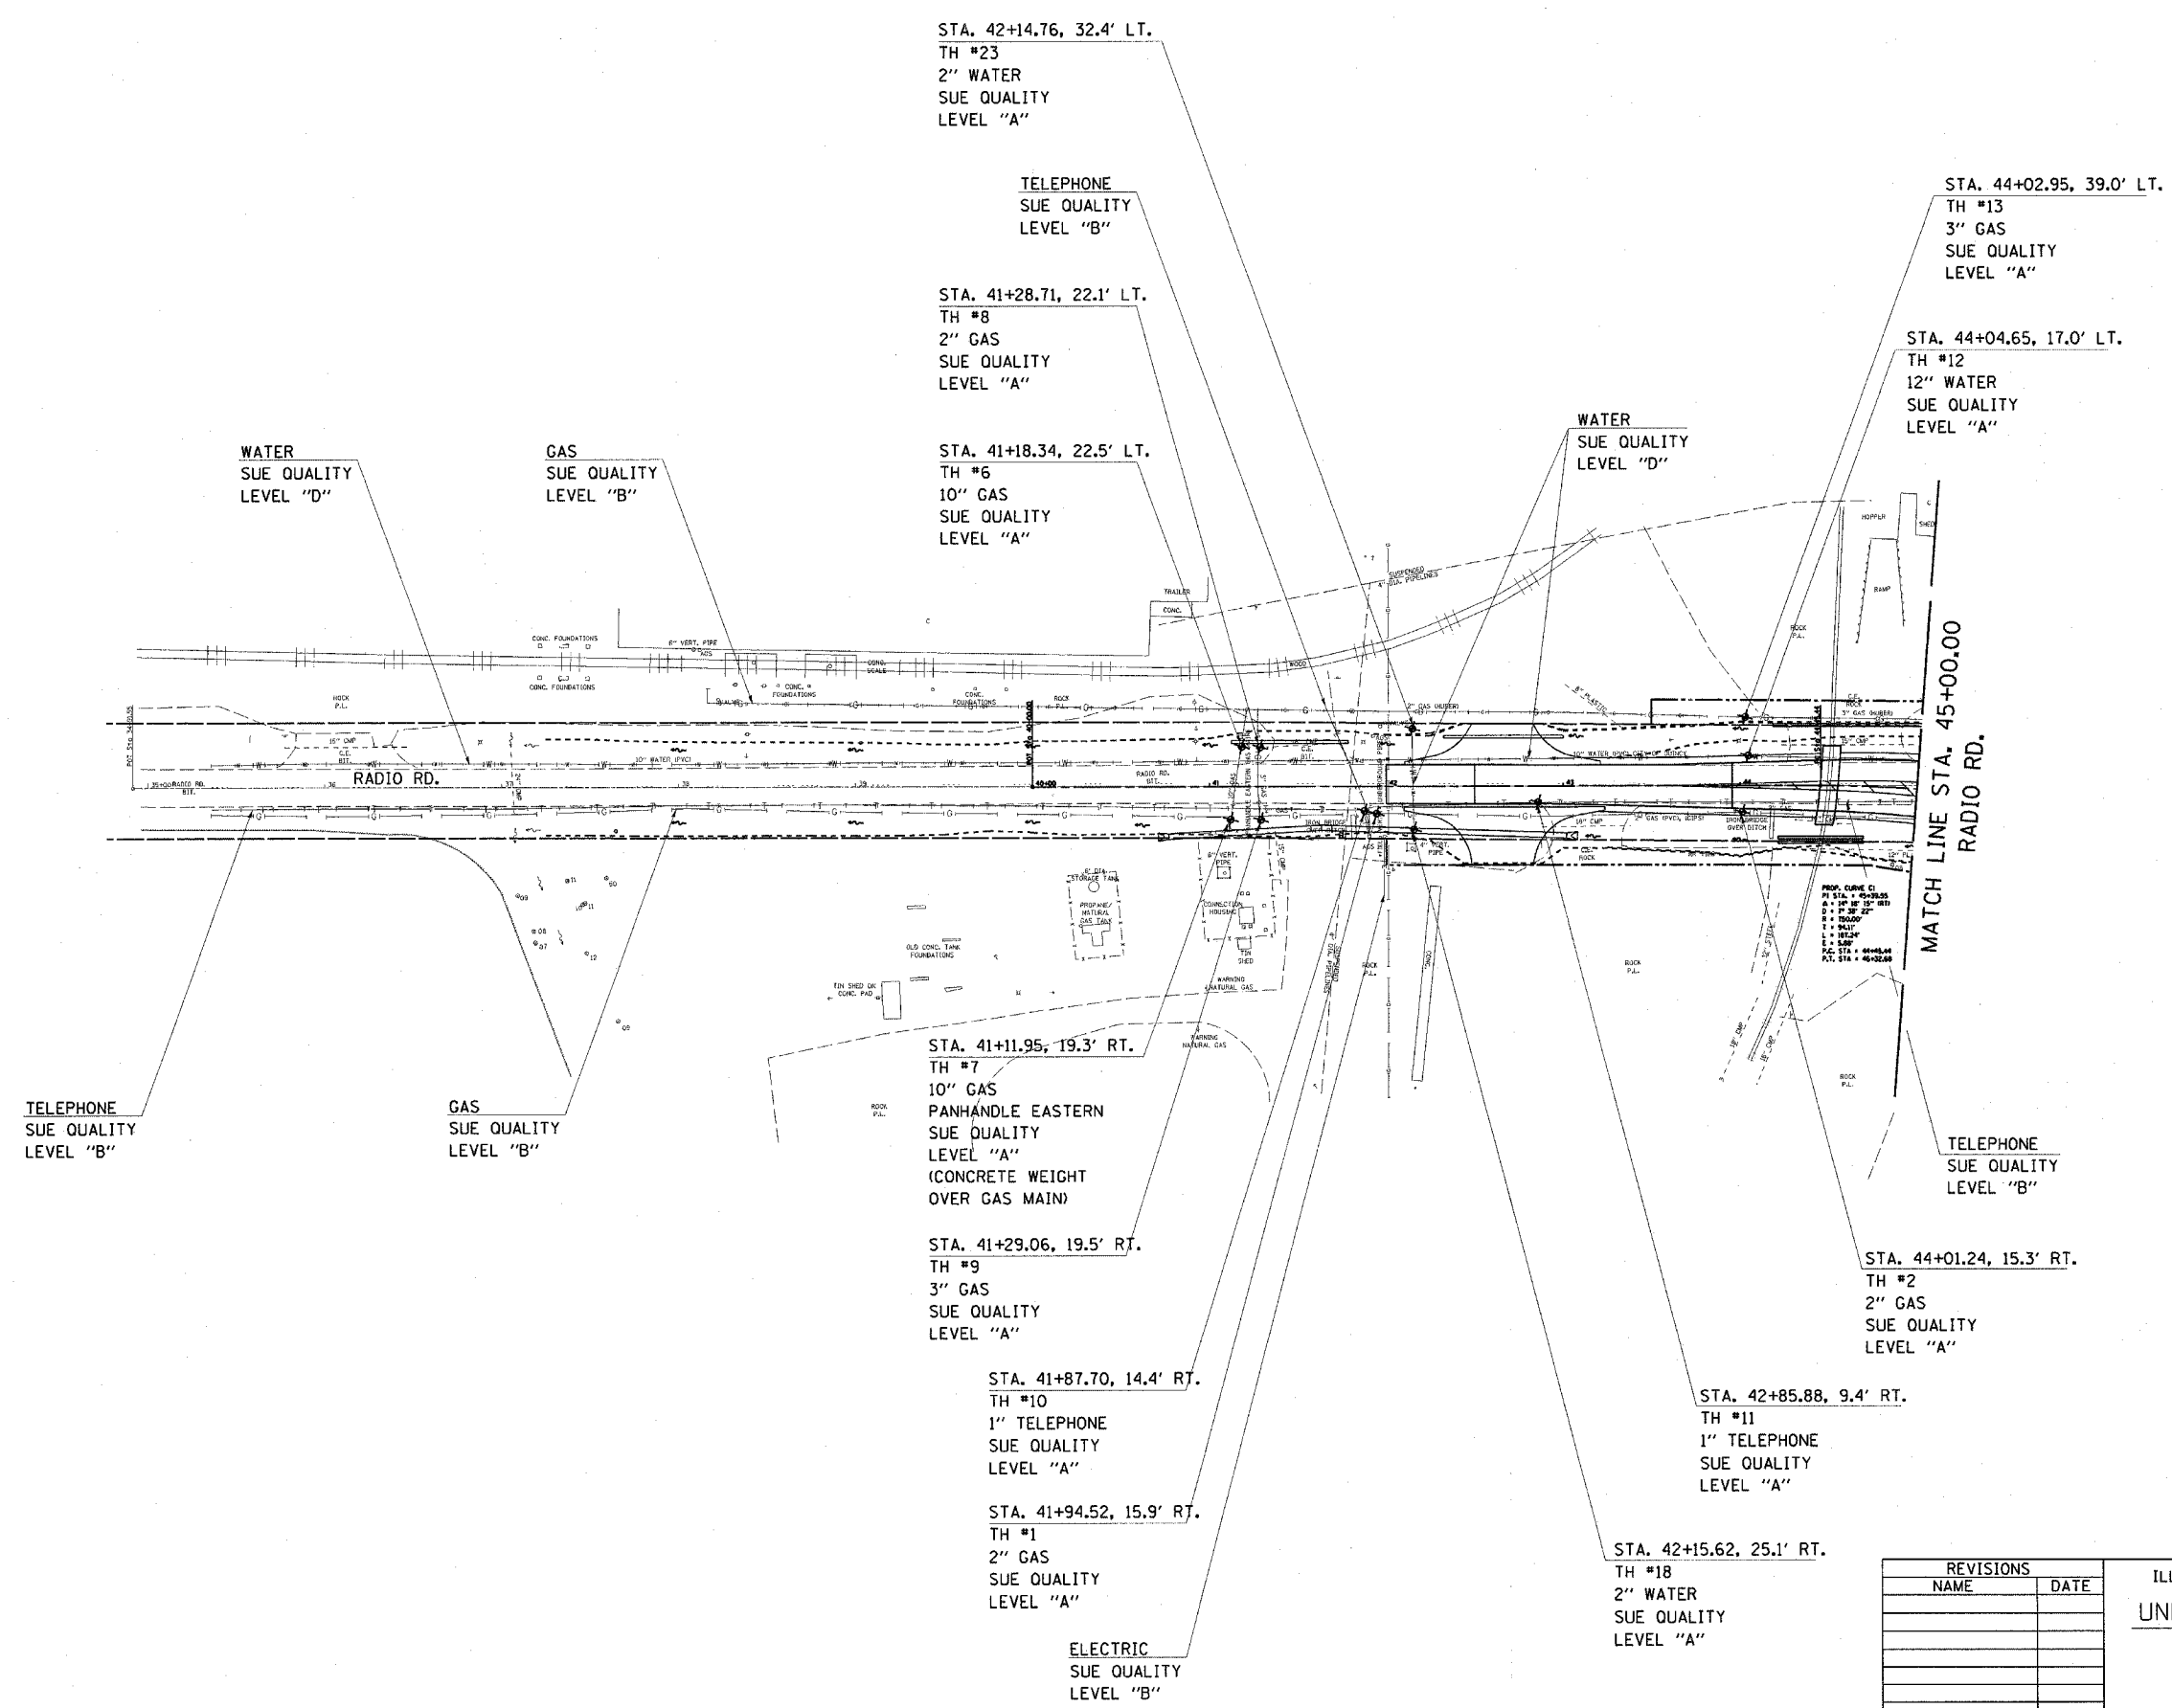


| F.A.P. RTE.                                 | SECTION | COUNTY                    | TOTAL SHEETS | SHEET NO. |
|---|---------|---------------------------|--------------|-----------|
| 502   | *       | ADAMS                     | 315          | 25        |
| STA.  |         | TO STA.                   |              |           |
| FED. ROAD DIST. NO.                         |         | ILLINOIS FED. AID PROJECT |              |           |
| [53RS-7, P(RS-2)N, TS<br>CONTRACT NO. 72897 |         |                           |              |           |

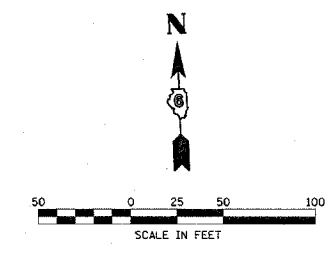

| REVISIONS |      |
|-----------|------|
| NAME      | DATE |
|           |      |
|           |      |
ILLINOIS DEPARTMENT OF TRANSPORTATION  
 UNDERGROUND UTILITY SURVEY  
 FAP 502 (IL 57) & RADIO ROAD  
 SEC. [53RS-7, P(RS-2)N, TS  
 ADAMS COUNTY  
 QUINCY, IL.  
 SCALE: VERT. \_\_\_\_\_  
 HORIZ. \_\_\_\_\_  
 DATE 07-12-04  
 DRAWN BY TMJ  
 CHECKED BY MEB

\*DGN-SPEC\*  
 \*DATE-TIME\*  
 \*REF:01