



F.A.P. RTE.	SECTION	COUNTY	TOTAL SHEETS	SHEET NO.
502	*	ADAMS	315	32
STA.		TO STA.		
FED. ROAD DIST. NO.		ILLINOIS FED. AID PROJECT		
* (53RS-7, PIRS-2)JN, TS				
CONTRACT NO. 72897				

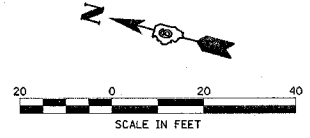


ENTRANCES TO REMAIN BITUMINOUS FROM STAGE CONSTRUCTION  
 STA. 135+24.51, C.E., RT.  
 STA. 135+45.45, P.E., LT.  
 STA. 136+38.00, C.E., RT.  
 STA. 136+52.06, C.E., LT.

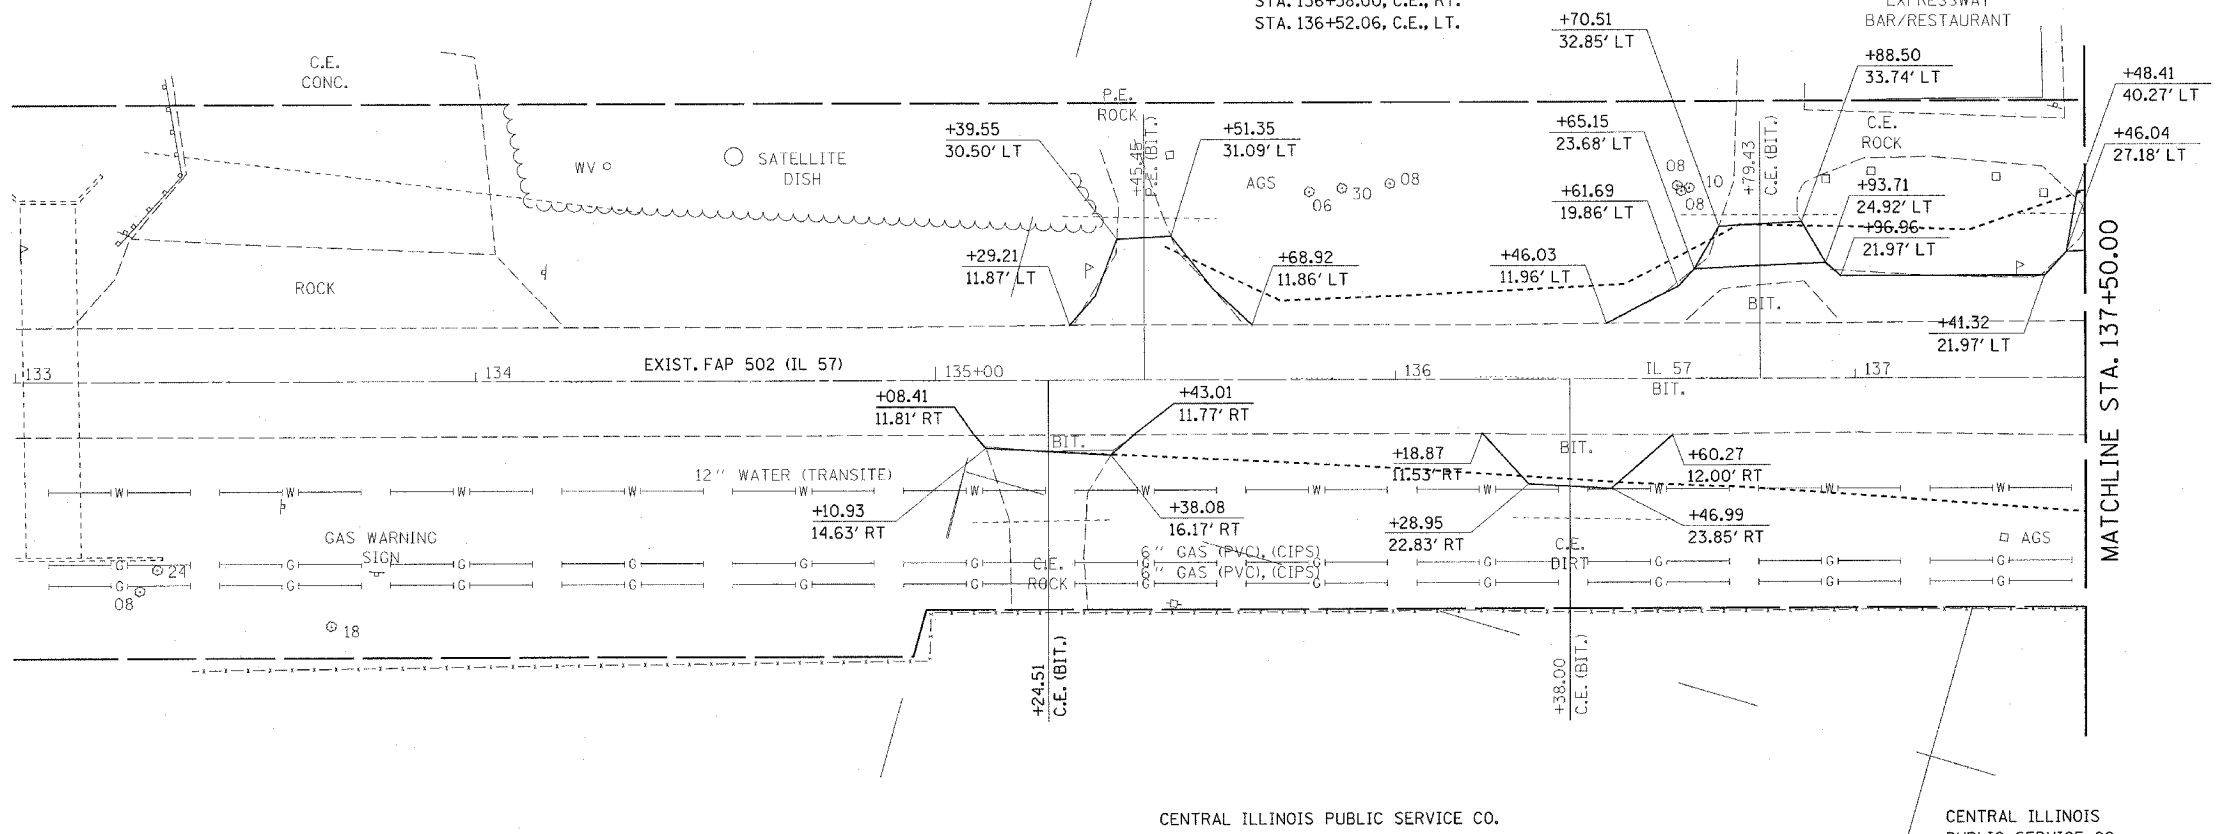

CENTRAL ILLINOIS PUBLIC SERVICE CO.

CENTRAL ILLINOIS PUBLIC SERVICE CO.

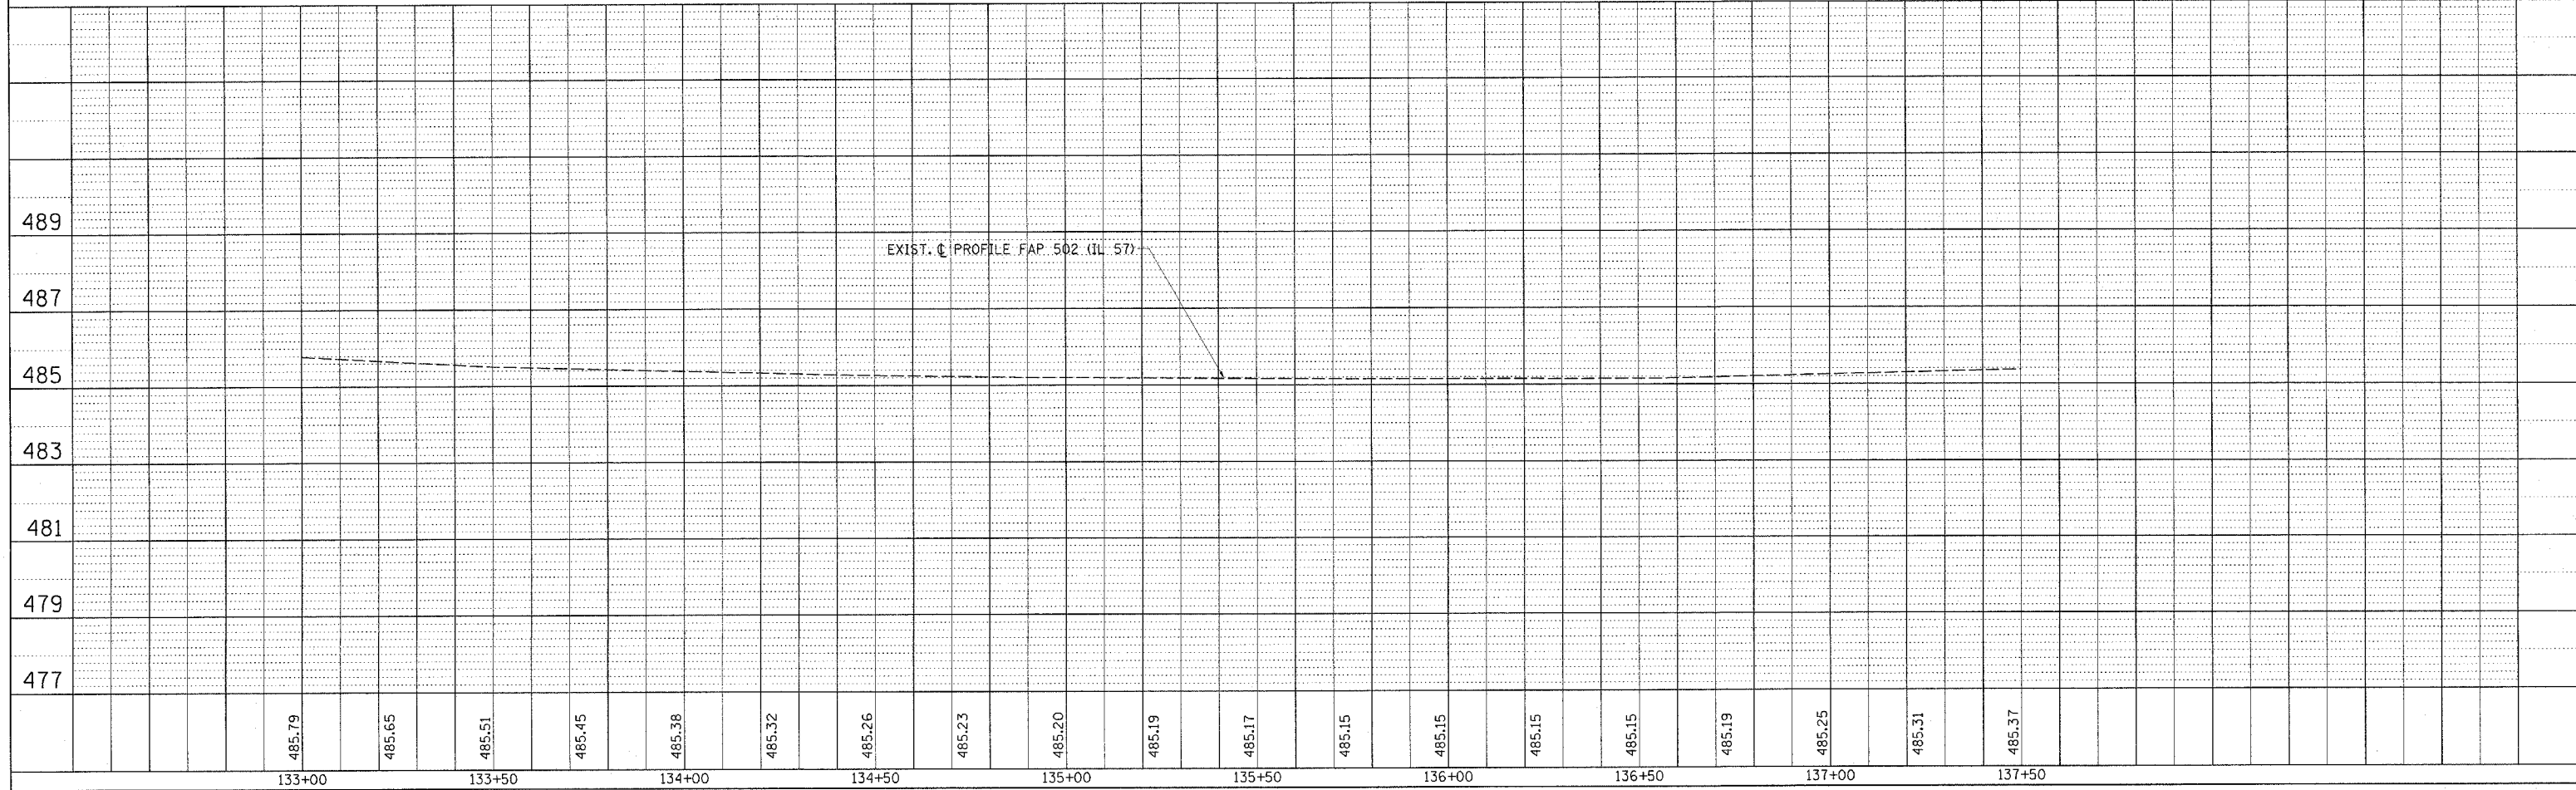

PLAN	DATE
NO.	
BY	
CHECKED	
DATE	

PROFILE	DATE
NO.	
BY	
CHECKED	
DATE	

c:\projects\d653004\ppsheets.dgn  
 2/2/2005  
 \*REF 01