




DATE	
BY	
PLAN	
NO.	
DATE	
BY	
PROFILE	
NO.	
DATE	
BY	

DATE	
BY	
PROFILE	
NO.	
DATE	
BY	

DON-SPEC
 DATE-TIME
 *REF 01

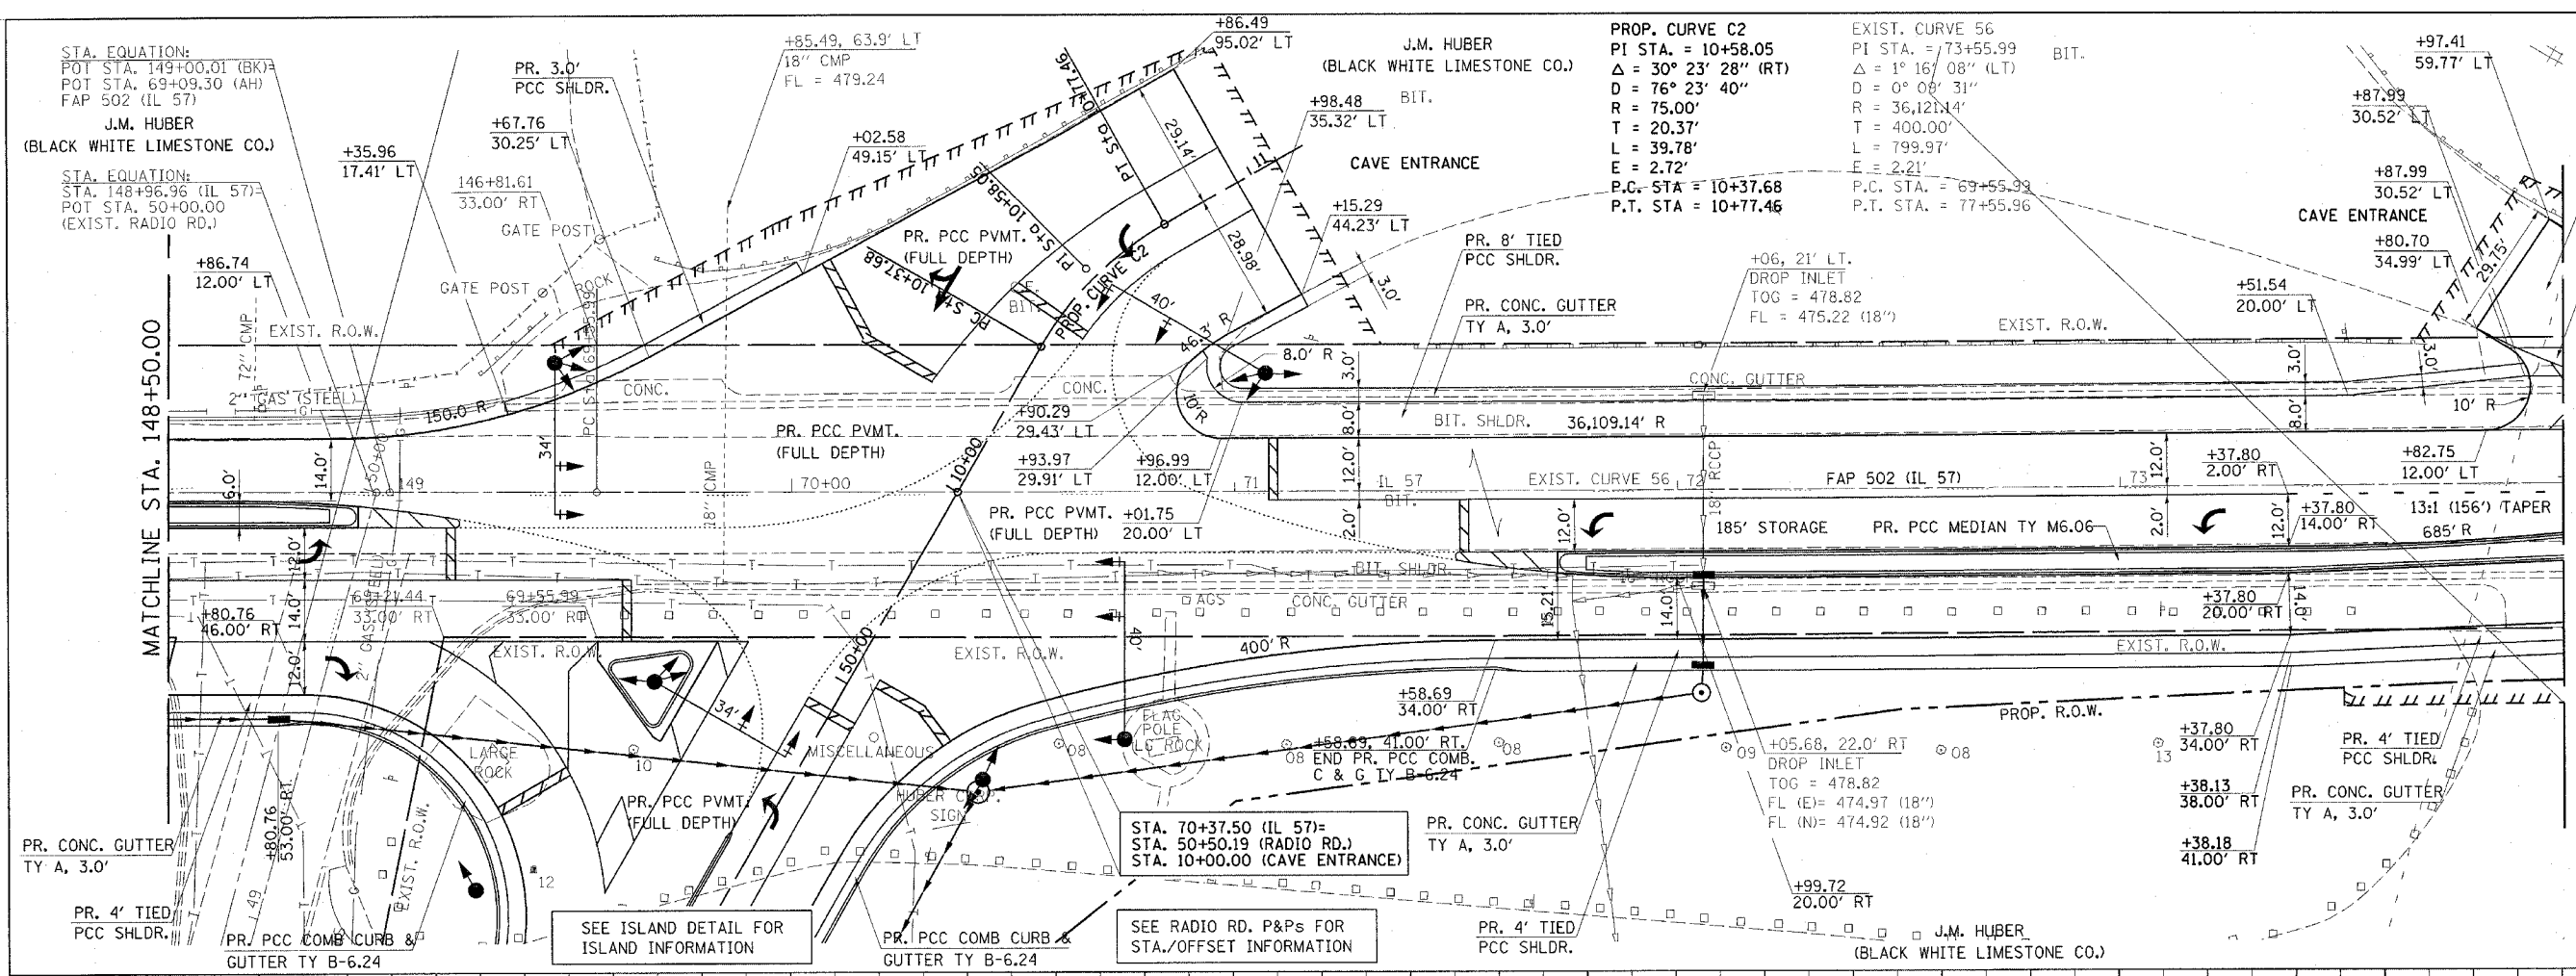

F.A.P. RTE.	SECTION	COUNTY	TOTAL SHEETS	SHEET NO.
502		ADAMS	315	35
STA.	TO STA.			
FED. ROAD DIST. NO.	ILLINOIS FED. AID PROJECT			
* (53RS-7, PIRS-2)IN, TS				
CONTRACT NO. 72897				

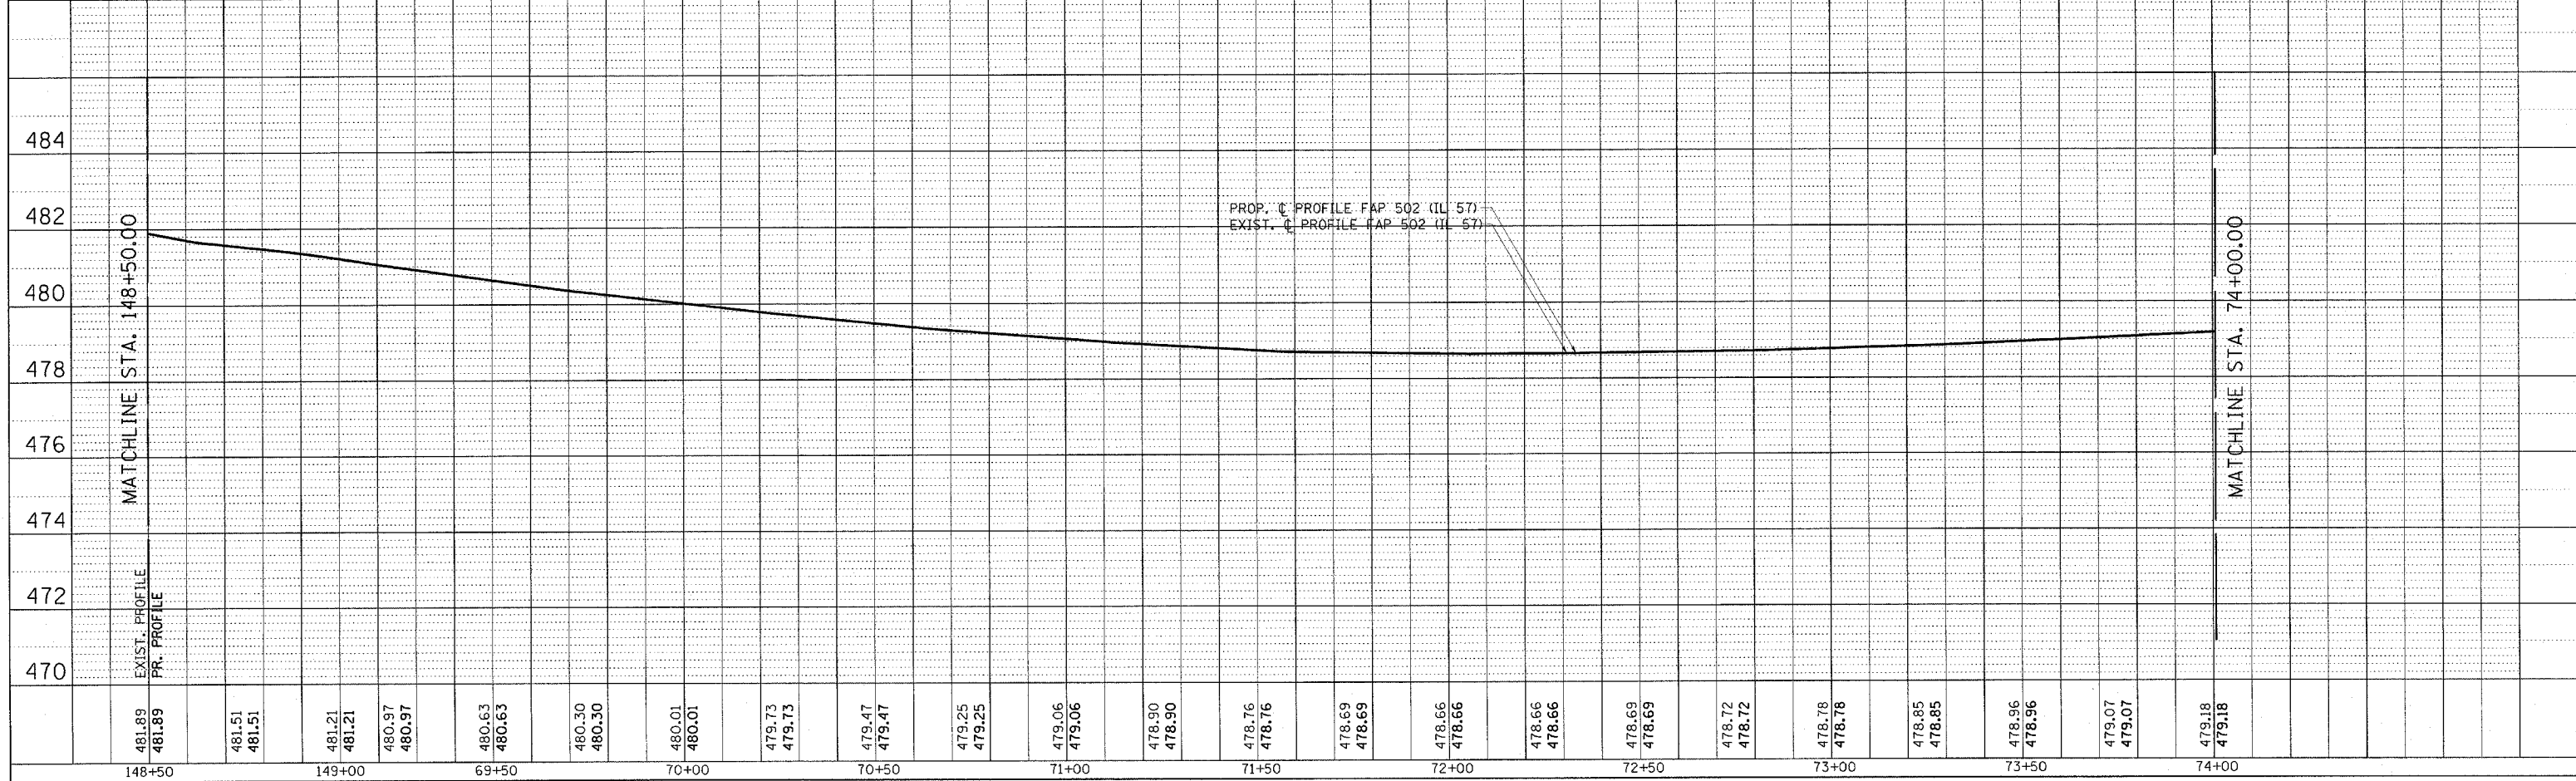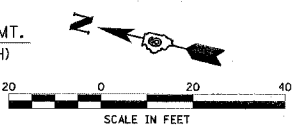

SEE DRAINAGE P&Ps FOR DRAINAGE INFORMATION

SEE MEDIAN PLAN SHEETS FOR MEDIAN INFORMATION