



| | | | | |
|------------------------------------------------|----------|------------------|--------------|-----------|
| F.A.P. RTE. | SECTION | COUNTY | TOTAL SHEETS | SHEET NO. |
| 502 | . | ADAMS | 315 | 37 |
| STA. | TO STA. | | | |
| FED. ROAD DIST. NO. | ILLINOIS | FED. AID PROJECT | | |
| ■ (53RS-7, PIRS-2)IN, TS CONTRACT NO. 72897 | | | | |

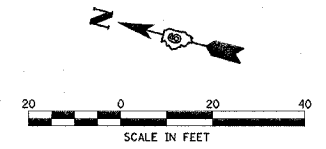


STA. 80+76.76 END
SEC. (53RS-7, PIRS-2)IN, TS
IMPROVEMENTS

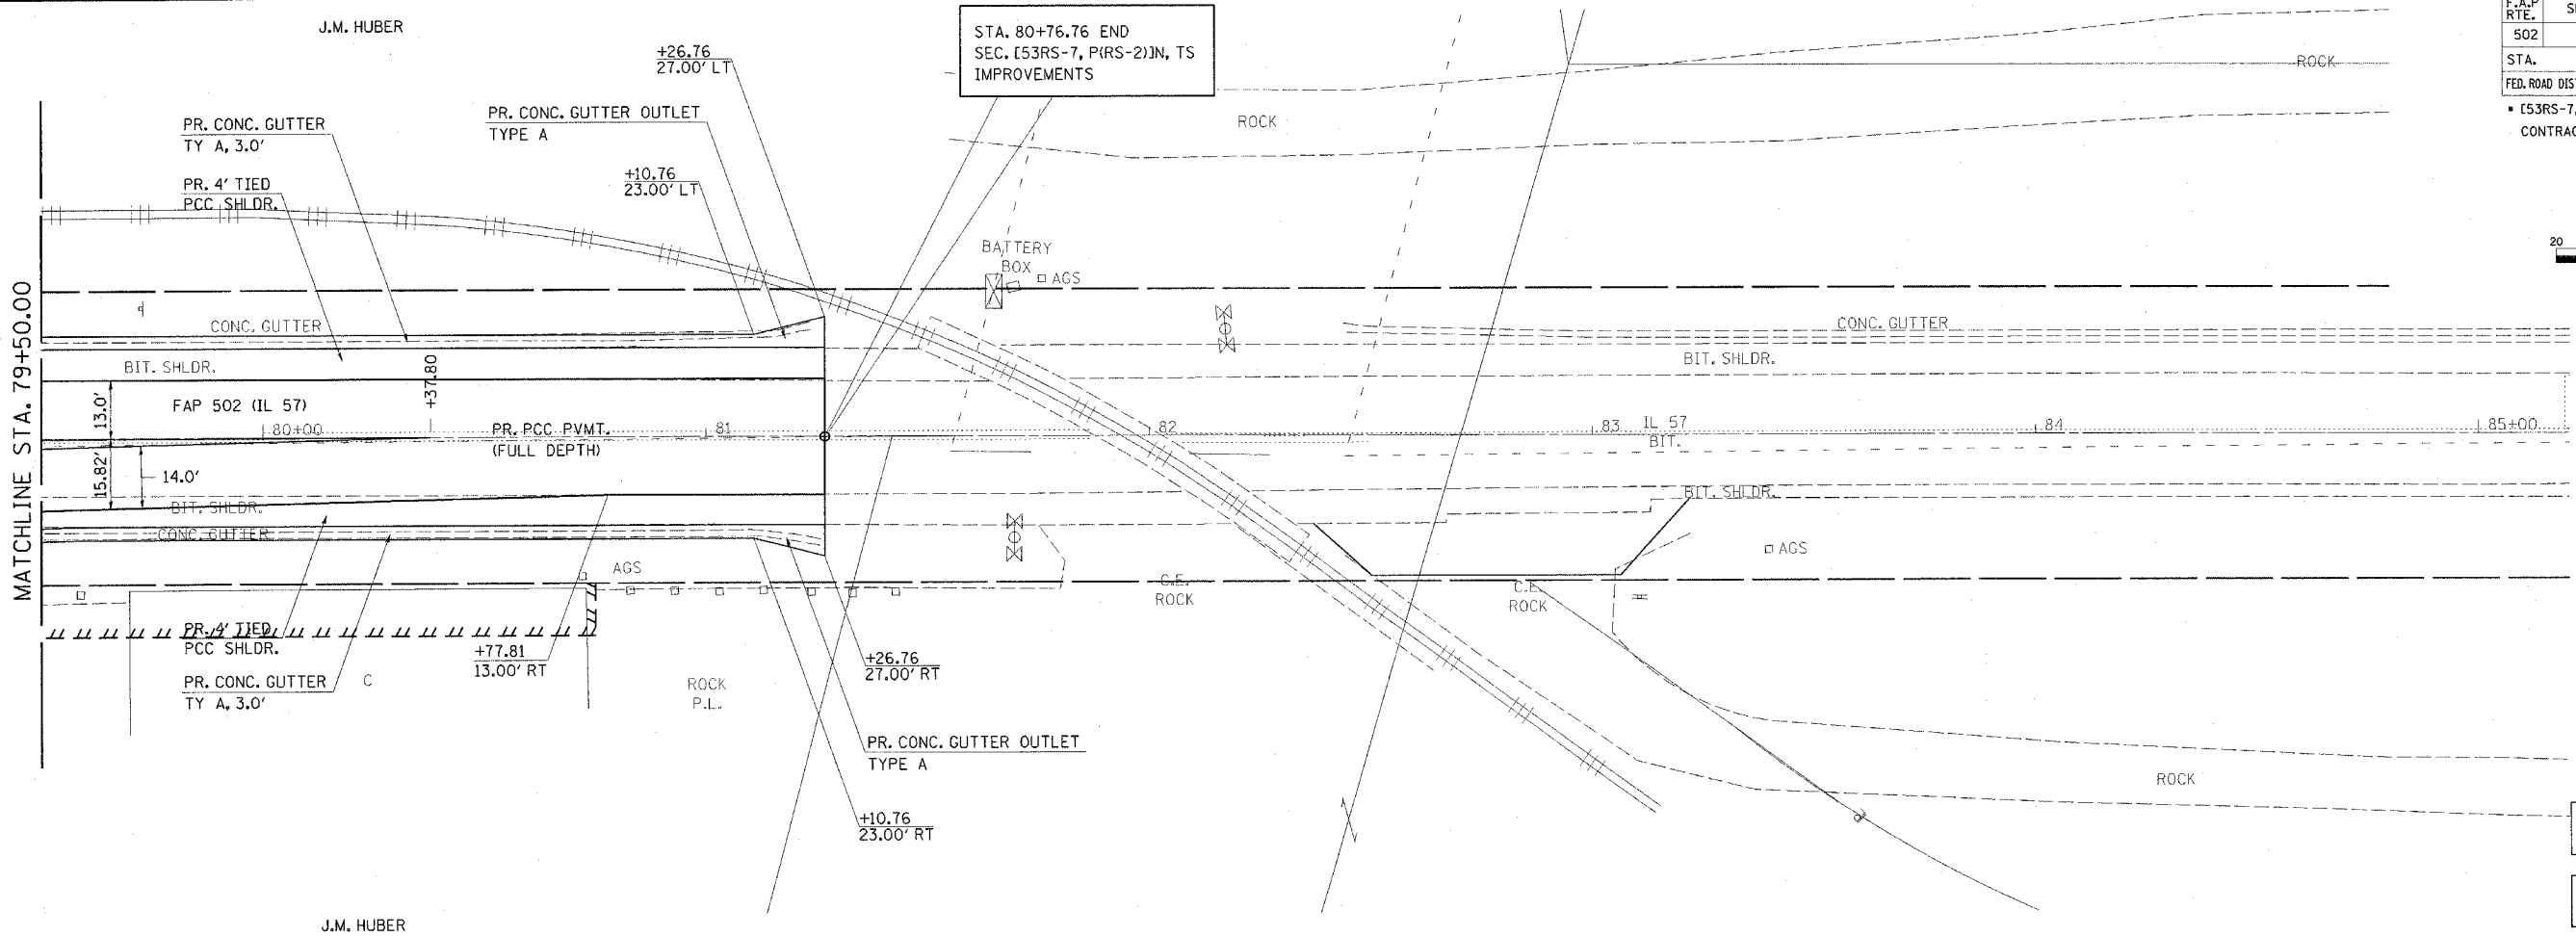

SEE DRAINAGE P&Ps
FOR DRAINAGE INFORMATION

SEE MEDIAN PLAN SHEETS
FOR MEDIAN INFORMATION

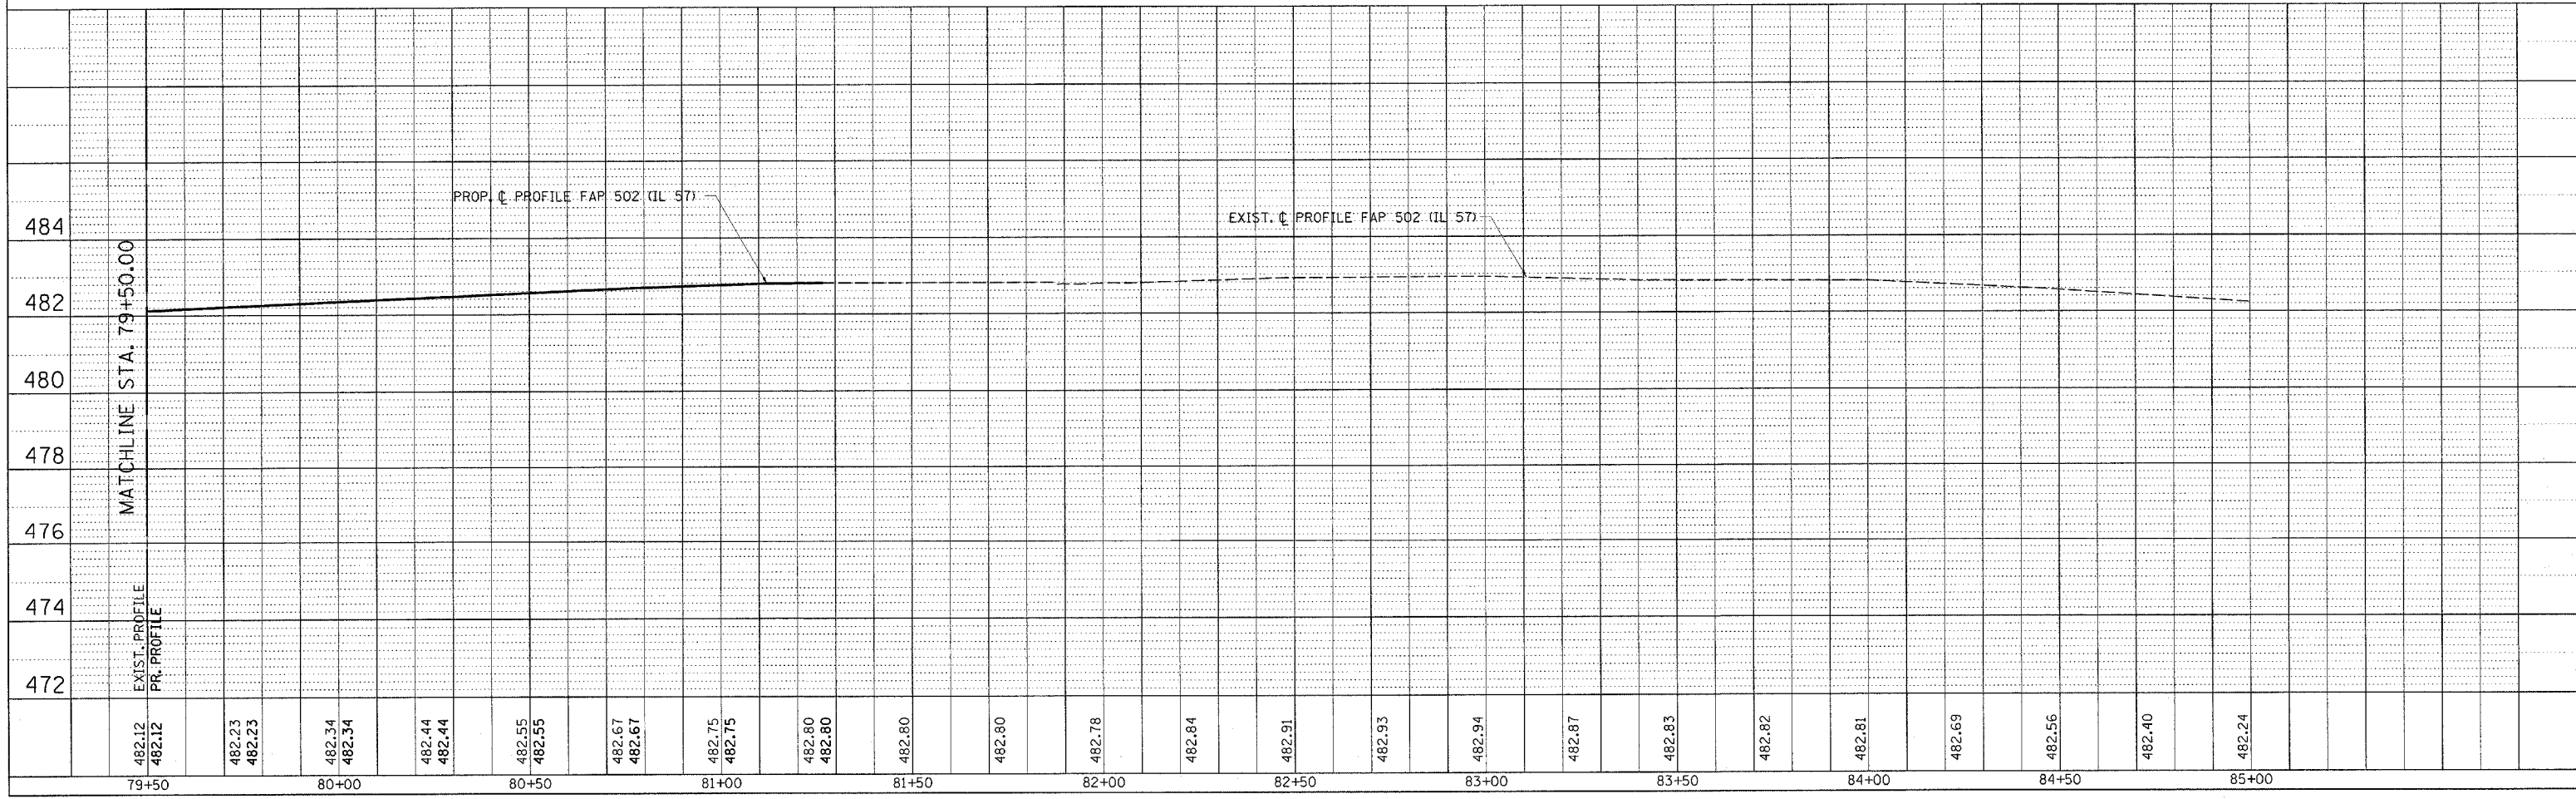

| | | | | | | | | | | | |
|-------|-------|-------|-------|-------|-------|-------|-------|-------|-------|-------|-------|
| 79+50 | 80+00 | 80+50 | 81+00 | 81+50 | 82+00 | 82+50 | 83+00 | 83+50 | 84+00 | 84+50 | 85+00 |
|-------|-------|-------|-------|-------|-------|-------|-------|-------|-------|-------|-------|

| | | |
|------|----------------------|------|
| PLAN | SURVEYED | DATE |
| | PLOTTED | |
| | BY | |
| | NO. OF PAGES CHECKED | |
| | CADD FILE NAME | |

| | | |
|---------|--------------------------|------|
| PROFILE | SURVEYED | DATE |
| | PLOTTED | |
| | BY | |
| | NO. OF PAGES CHECKED | |
| | STRUCTURE NOTATIONS CHFD | |

c:\projects\653004\ppsheets.dgn
2/2/2005
*REF01