


PROP. CURVE C1
 PI STA. = 45+39.55
 $\Delta = 14^\circ 18' 15''$ (RT)
 $D = 7^\circ 38' 22''$
 $R = 750.00'$
 $T = 94.11'$
 $L = 187.24'$
 $E = 5.88'$
 P.C. STA. = 44+45.44
 P.T. STA. = 46+32.68

SEE DRAINAGE P&Ps FOR DRAINAGE INFORMATION

PLAN
 SURVEYED BY
 PLOTTED BY
 CHECKED BY
 NOTE BOOK NO.
 DATE
 CAD FILE NAME

PROFILE
 SURVEYED BY
 PLOTTED BY
 CHECKED BY
 NOTE BOOK NO.
 DATE
 STRUCTURE NOTATIONS CHFD

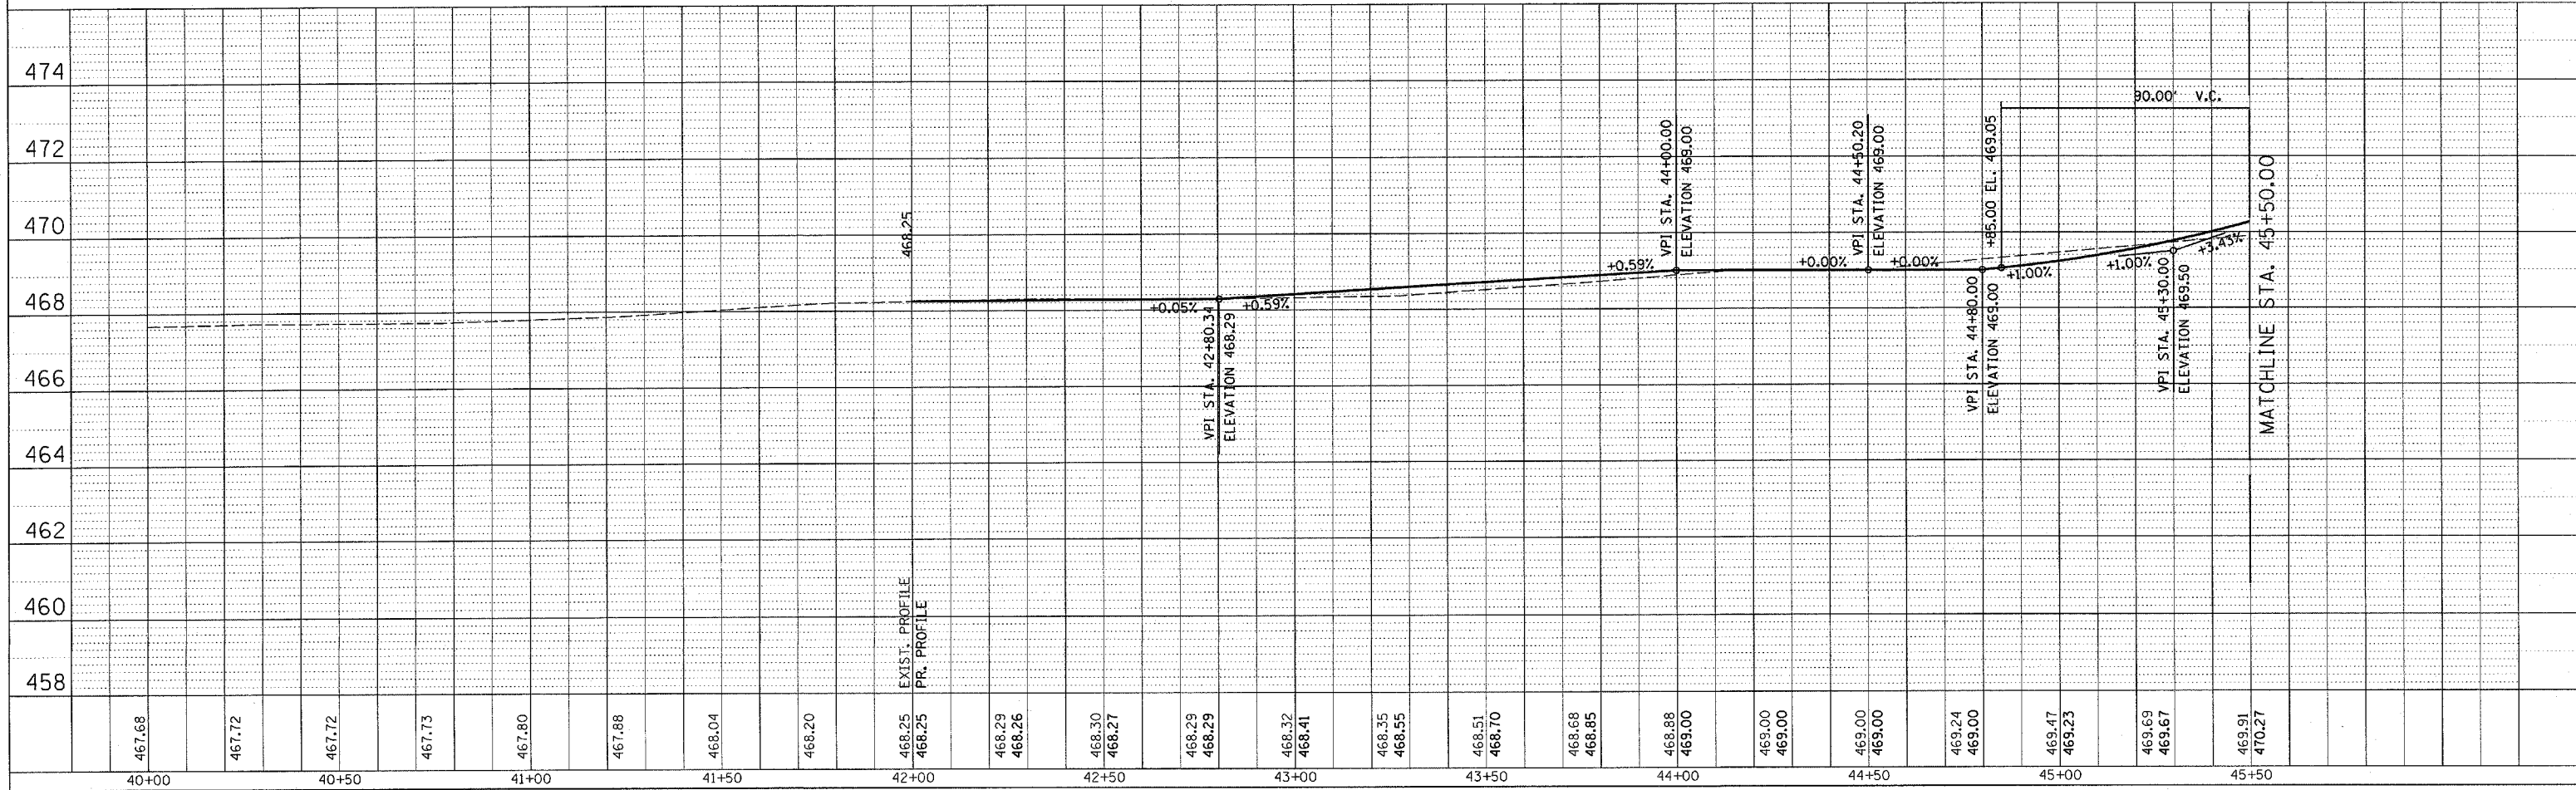

* DGN-SPEC *
 * DATE-TIME *
 * REF01