



F.A.P. RTE.	SECTION	COUNTY	TOTAL SHEETS	SHEET NO.
502		ADAMS	315	42
STA.		TO STA.		
FED. ROAD DIST. NO.		ILLINOIS FED. AID PROJECT		
* (53RS-7, PIRS-2) IN. TS CONTRACT NO. 72897				

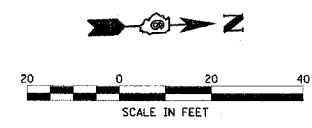

DATE	BY
DATE	BY

DATE	BY
DATE	BY

DGN-SPEC
 DATE-TIME
 *REF01

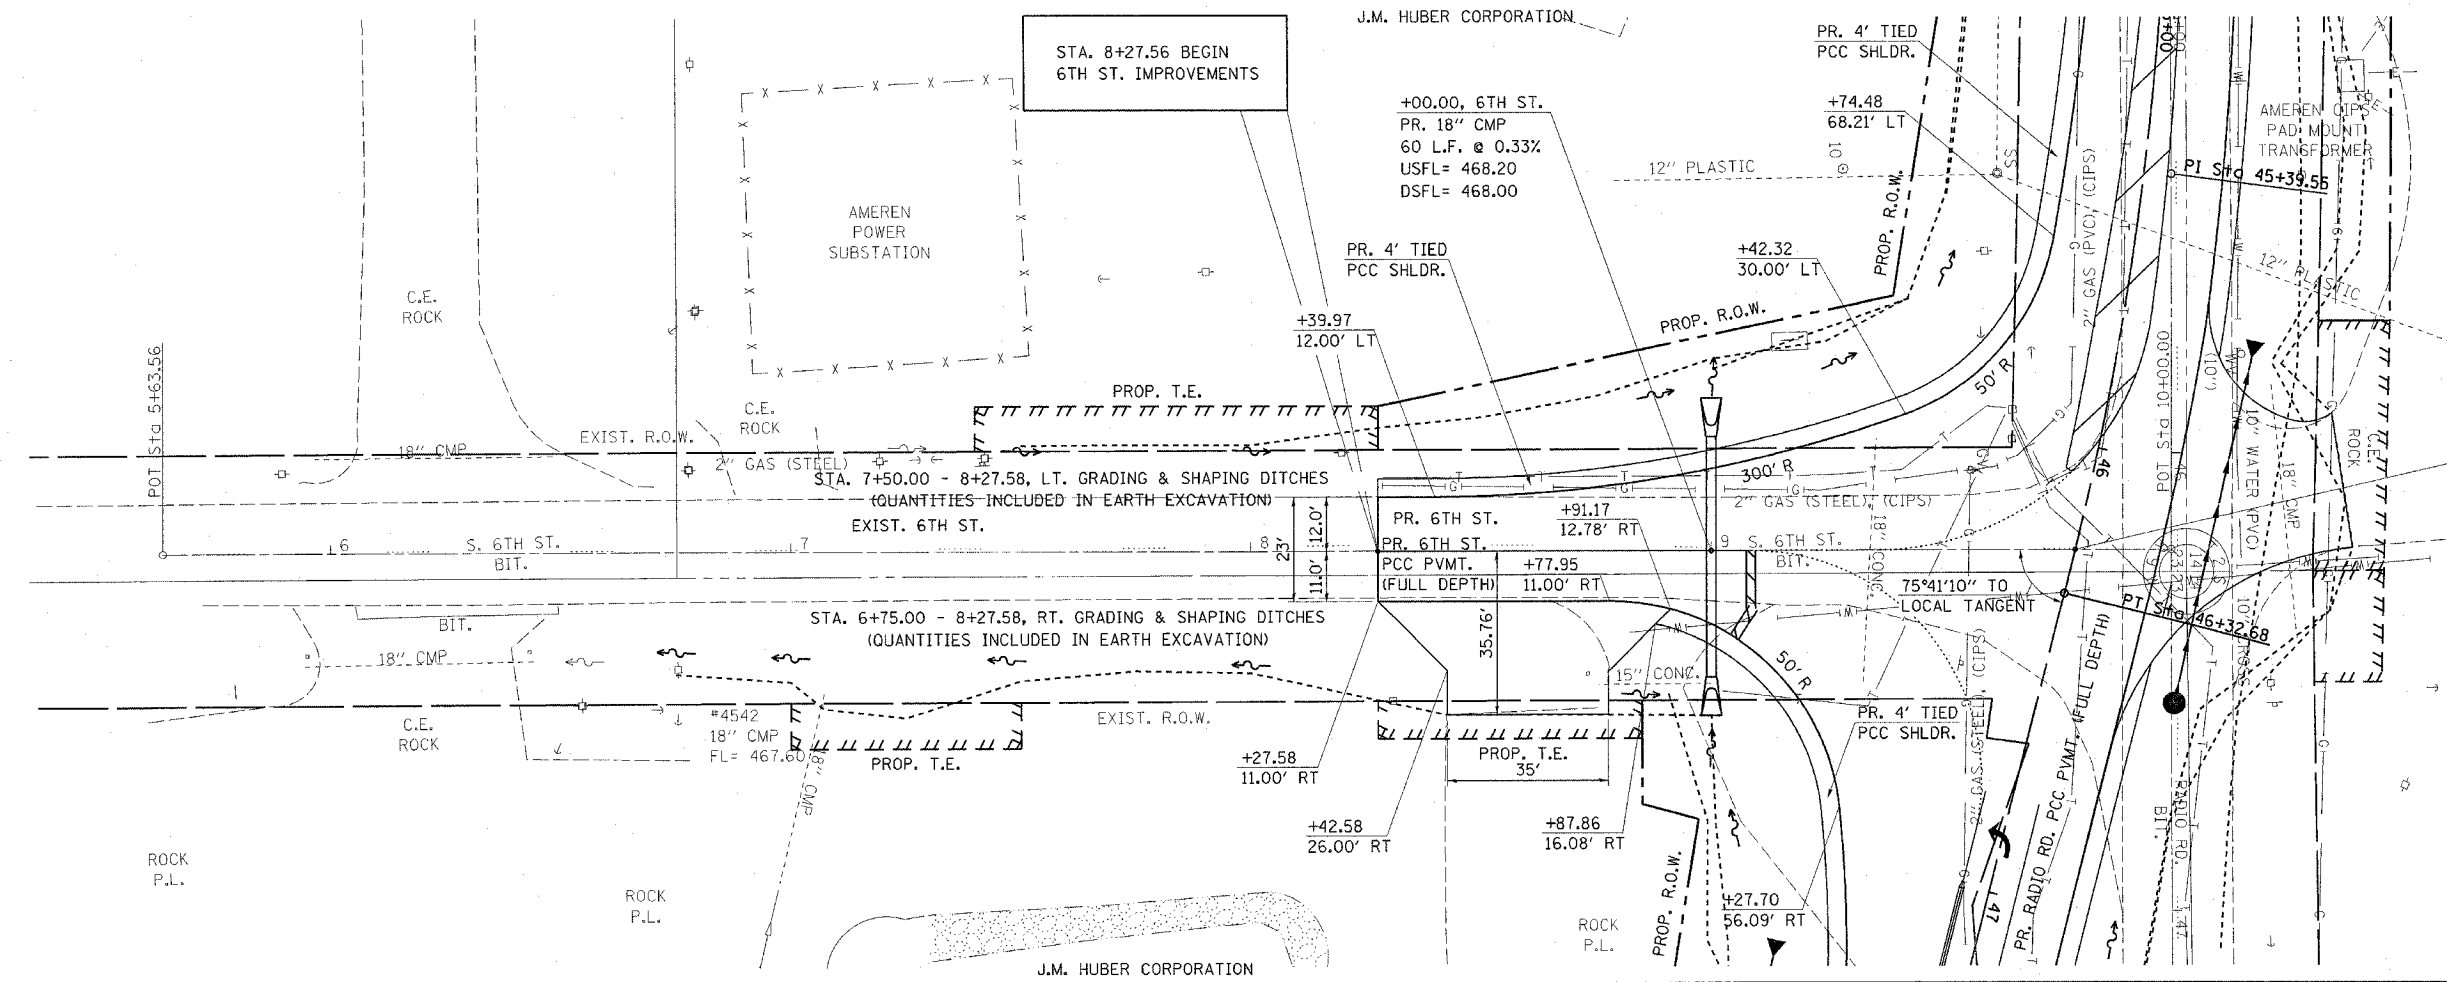

STA. 46+22.88 (PR. RADIO ROAD) =
 STA. 9+79.10 (6TH ST. (EXIST.))

SEE DRAINAGE P&Ps
 FOR DRAINAGE INFORMATION

