


c:\proj\cts\0653004\woolpert\_080204  
2/3/2005  
\*BEEZ\*

ORIGINAL SURVEY DATE  
 SURVEYED BY  
 FLIGHT DATE  
 NOTE NO. AREAS CHECKED

FINAL SURVEY DATE  
 SURVEYED BY  
 NOTE BOOK NO.  
 TEMPLATE AREAS CHECKED

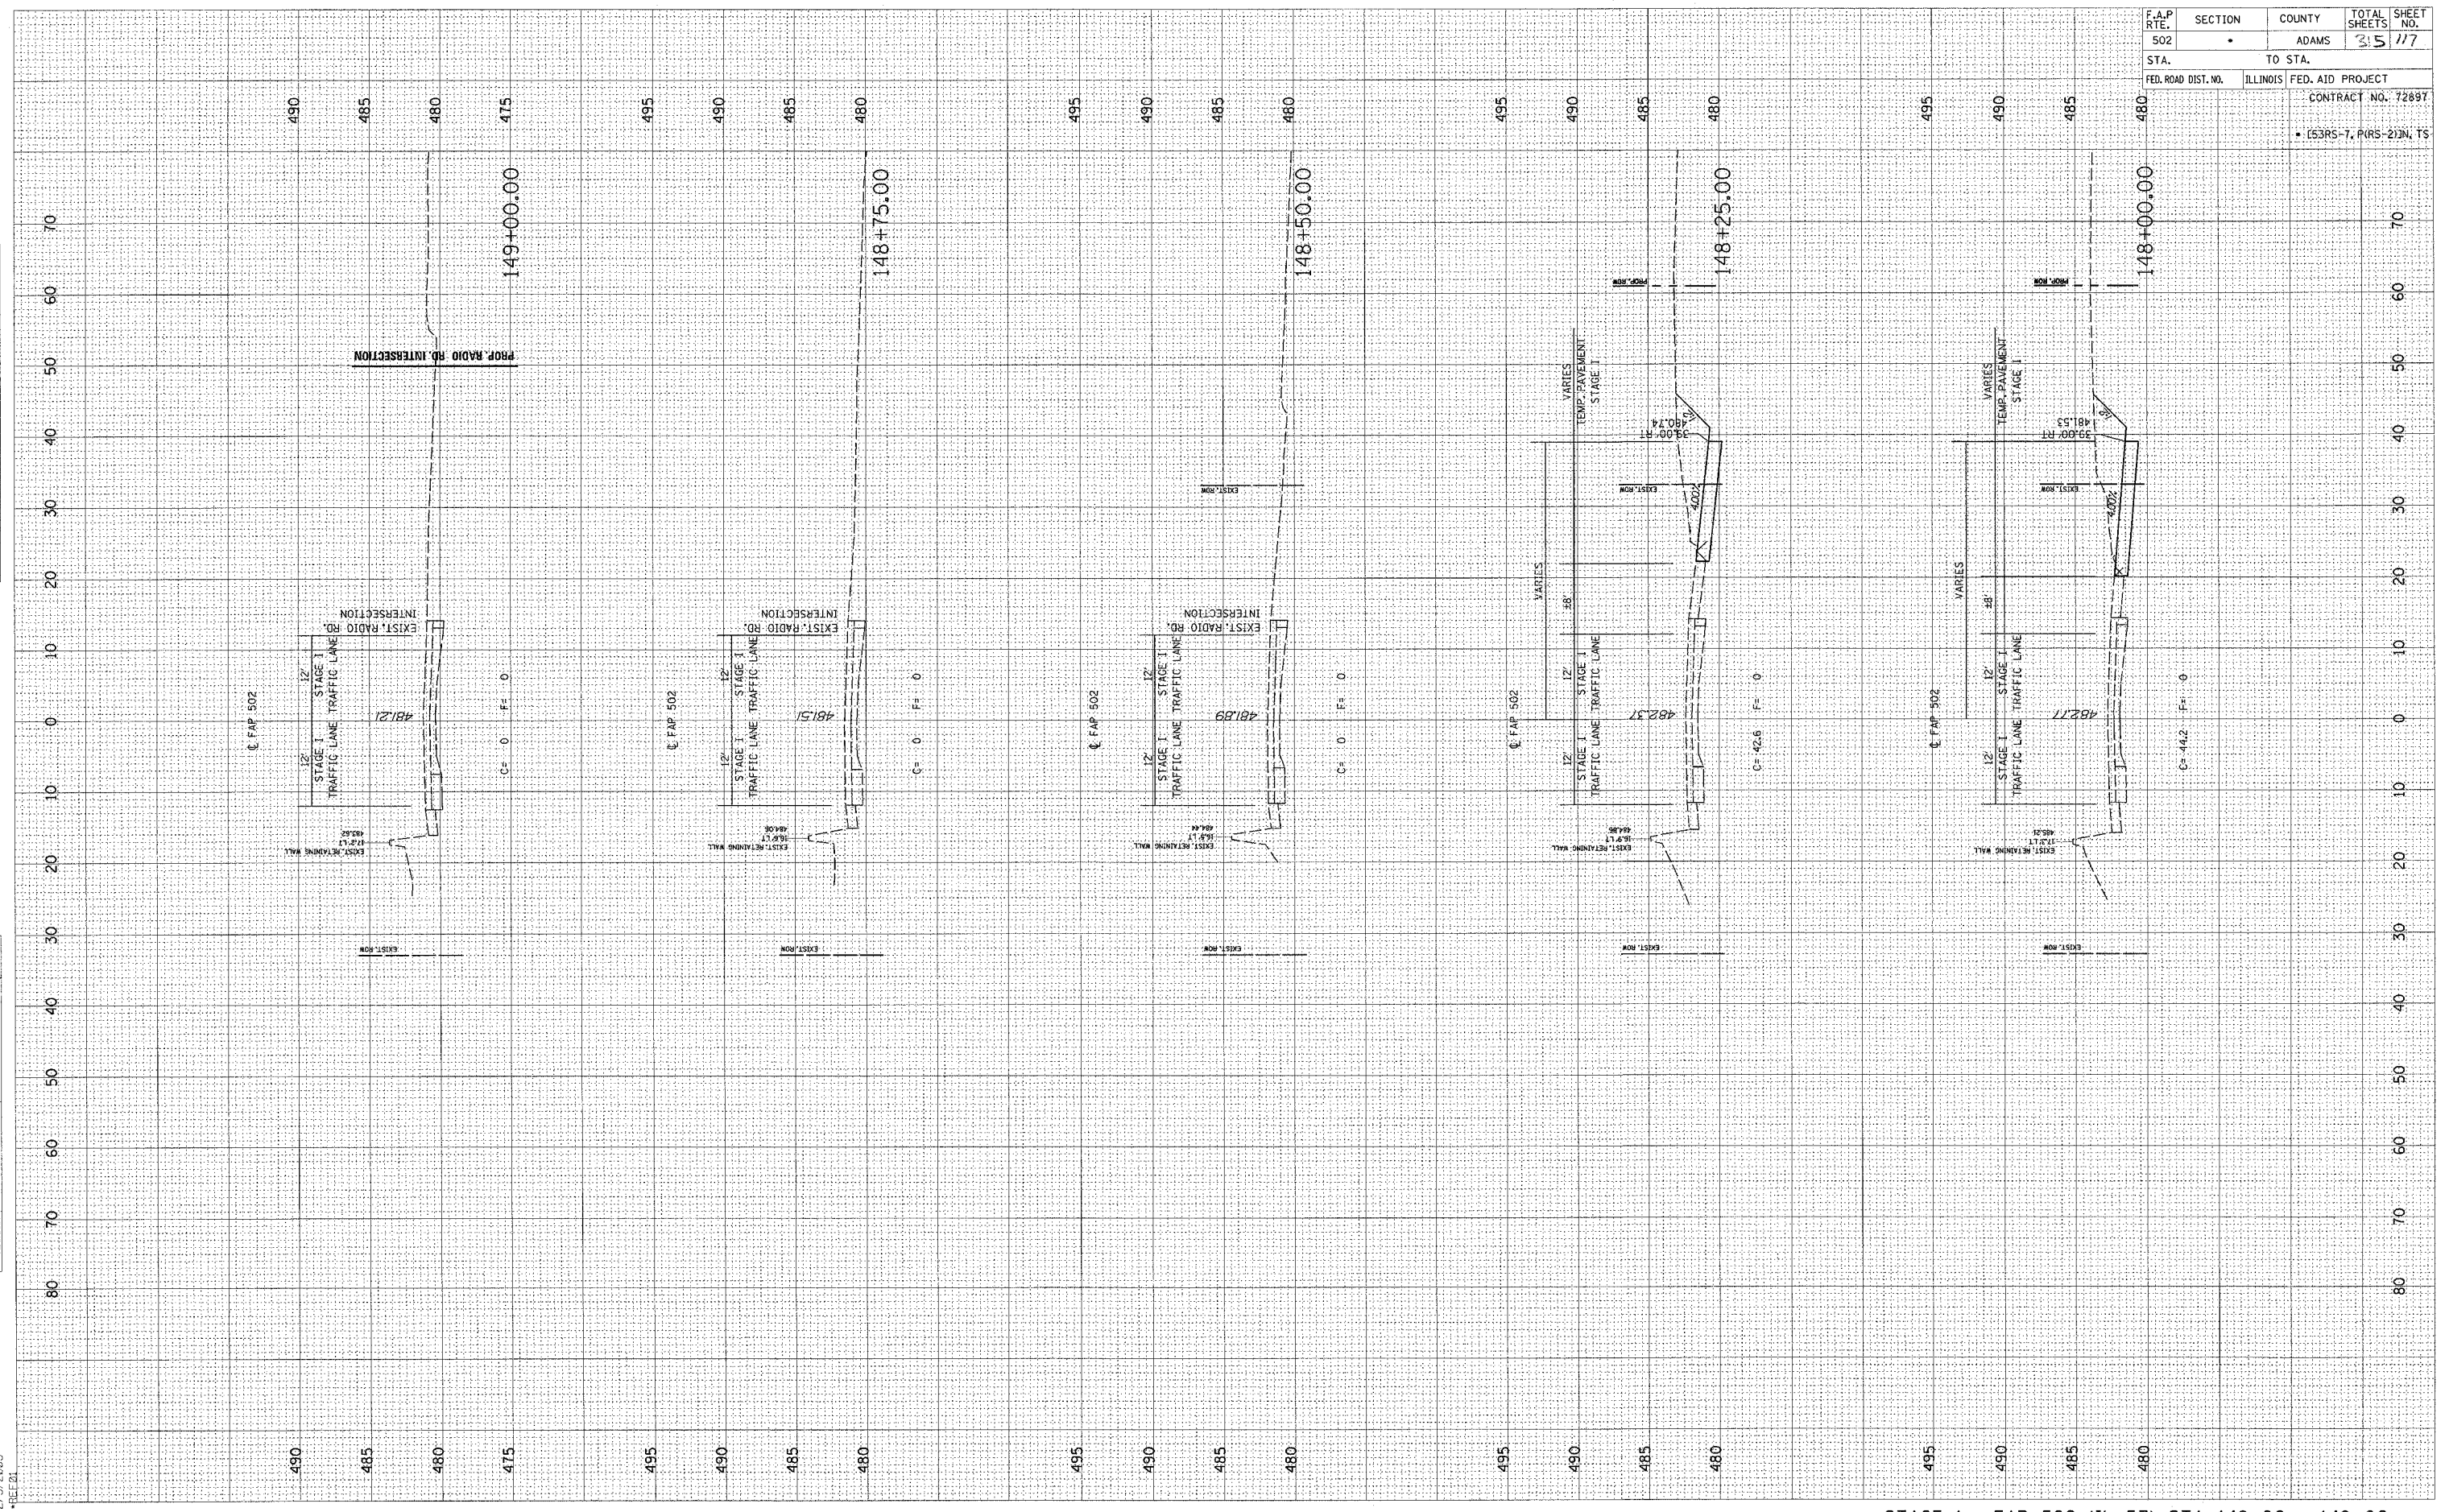

F.A.P. RTE. 502	SECTION •	COUNTY ADAMS	TOTAL SHEETS 315	SHEET NO. 177
STA. FED. ROAD DIST. NO.	TO STA. ILLINOIS		FED. AID PROJECT	
CONTRACT NO. 72897				
• (53RS-7, PIRS-2)IN, TS				