


FINAL SURVEY BY DATE  
 SURVEYED BY DATE  
 NOTE BOOK TEMPLATE AREAS CHECKED

ORIGINAL SURVEY BY DATE  
 SURVEYED BY DATE  
 NOTE BOOK TEMPLATE AREAS CHECKED

c:\projects\d653004\woolper-t\_080204\1-xshs.dwg  
 2/3/2005  
 REF:01

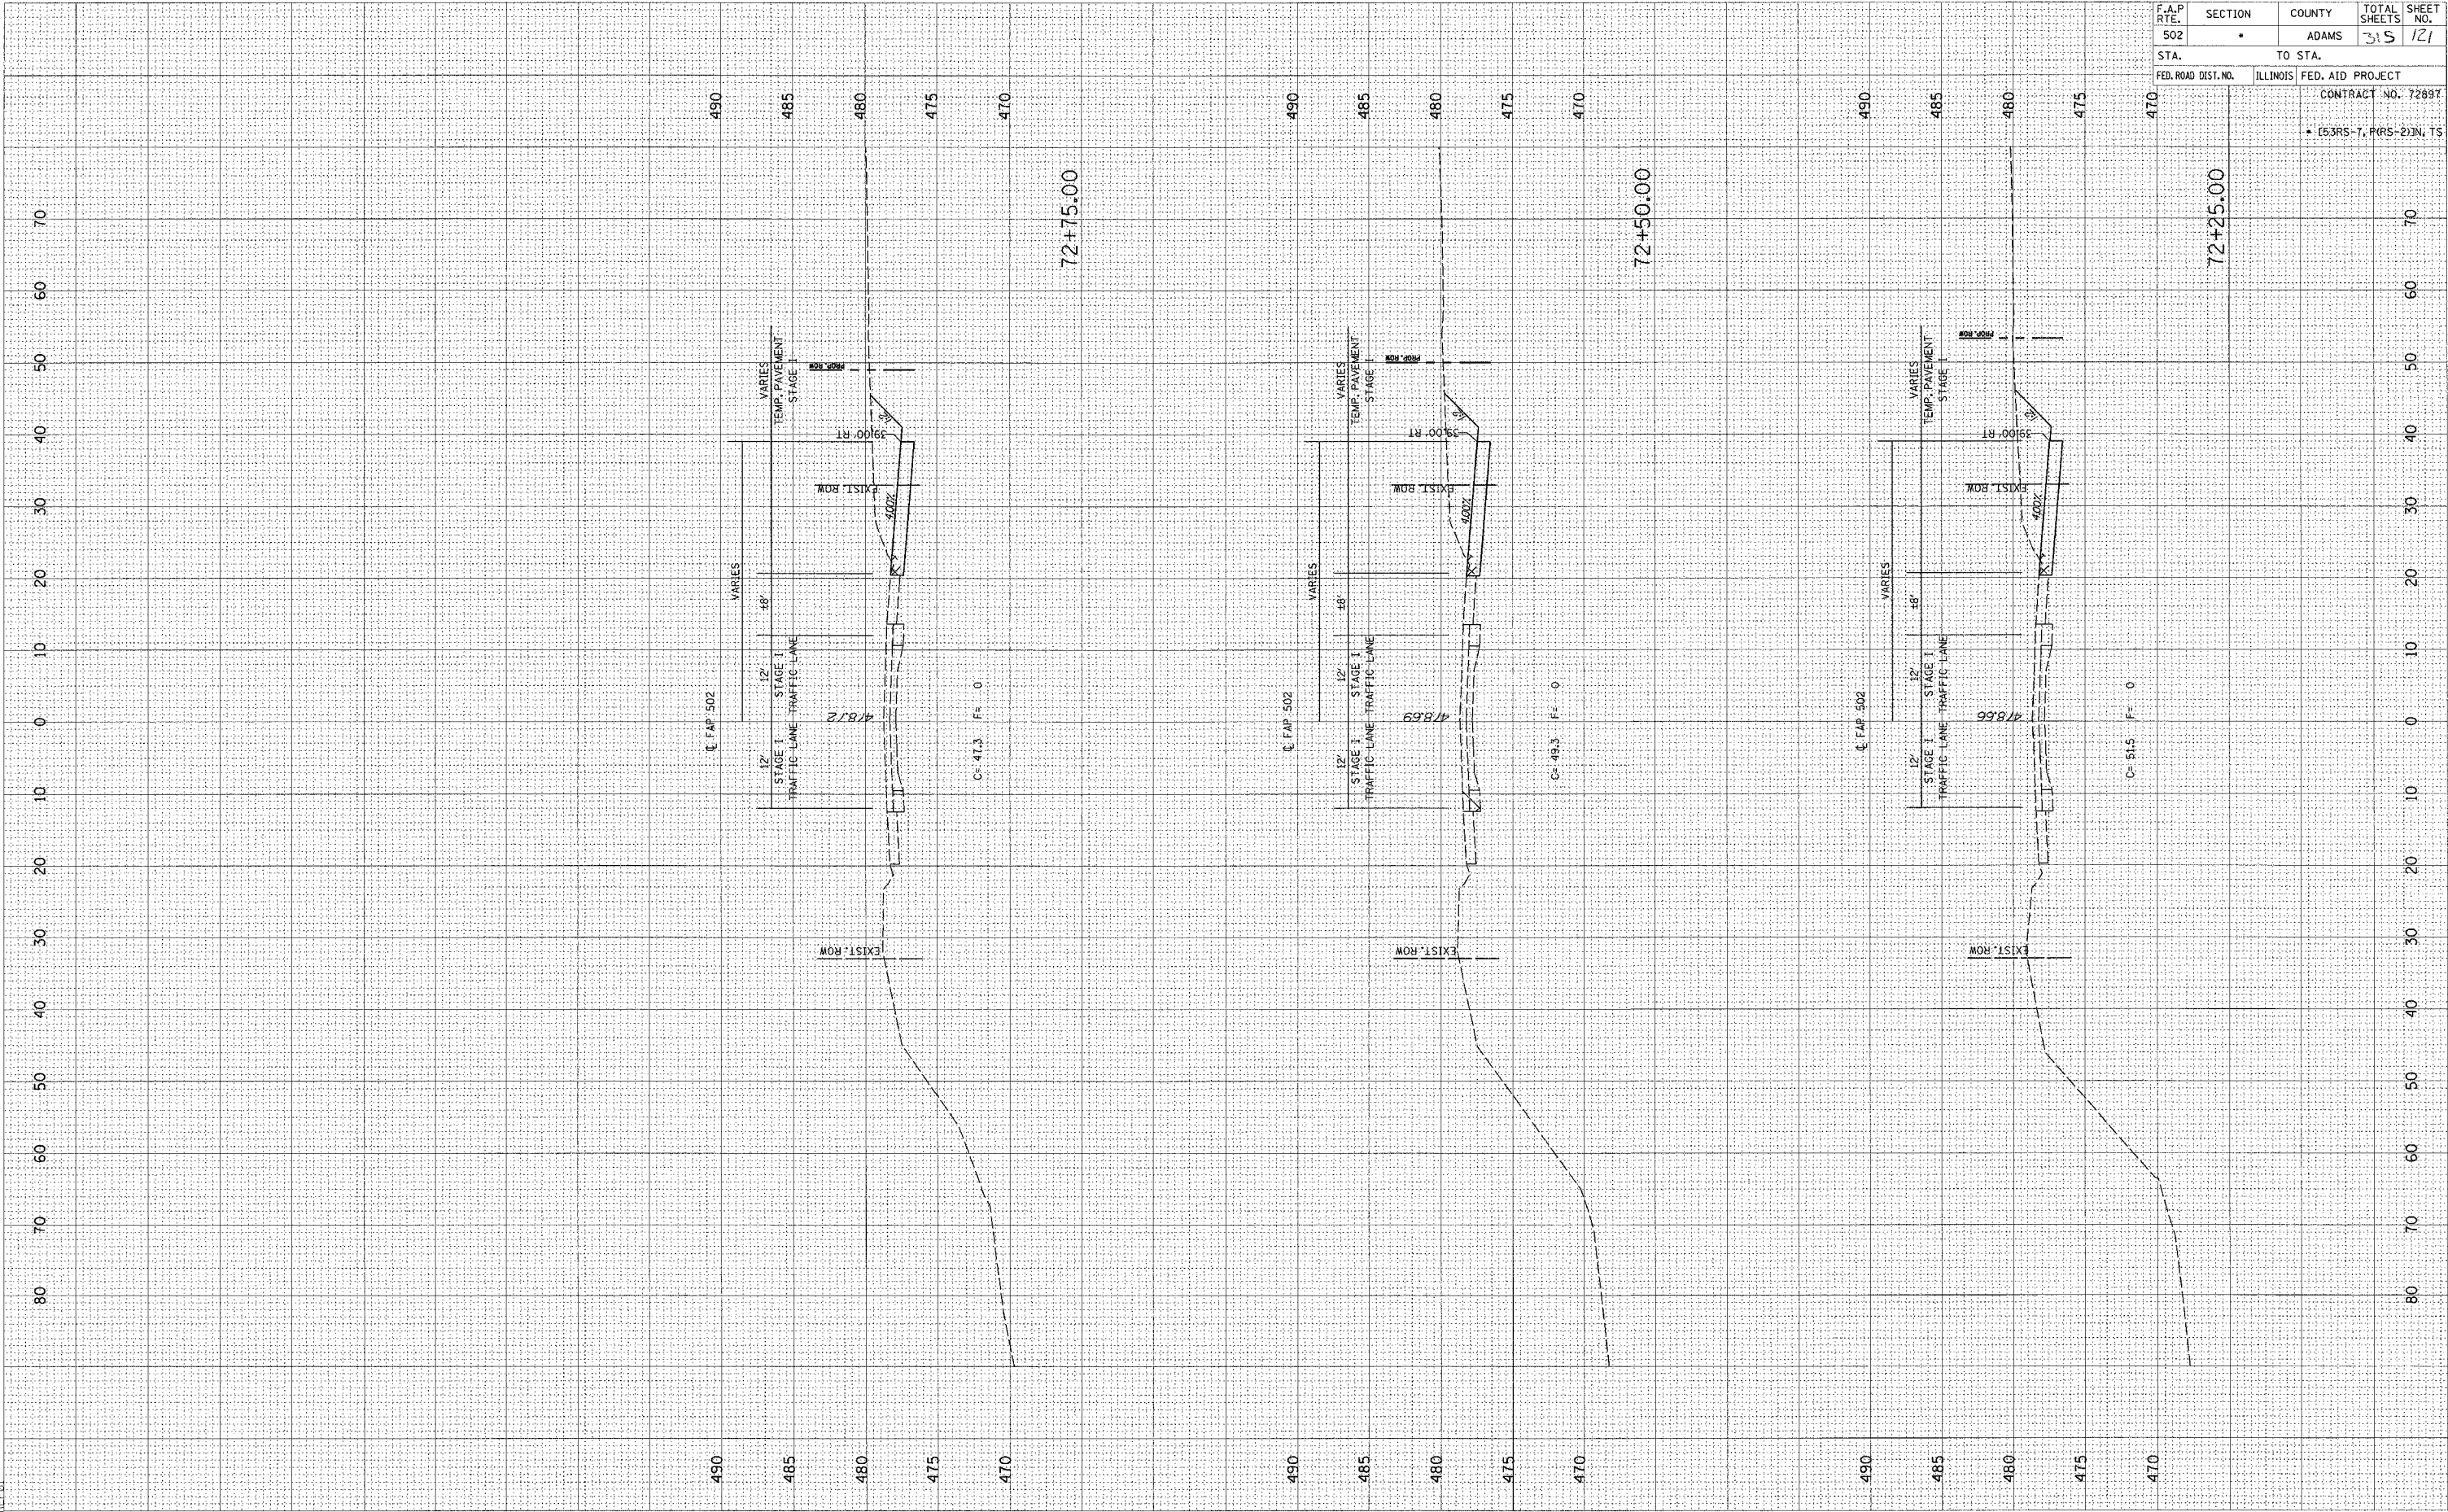

F.A.P. RTE.	SECTION	COUNTY	TOTAL SHEETS	SHEET NO.
502	*	ADAMS	315	121
STA.		TO STA.		
FED. ROAD DIST. NO.		ILLINOIS FED. AID PROJECT		

CONTRACT NO. 72897  
 (SRS-7, P(RS-2))N, TS