


FINAL SURVEY DRAWING PLOTTED TEMPLATE AREAS ORDERED

DATE: \_\_\_\_\_ BY: \_\_\_\_\_

ORIGINAL SURVEY DRAWING PLOTTED TEMPLATE AREAS ORDERED

DATE: \_\_\_\_\_ BY: \_\_\_\_\_

c:\projects\653004\woolpert\_080204\11.xsh1  
2/3/2005

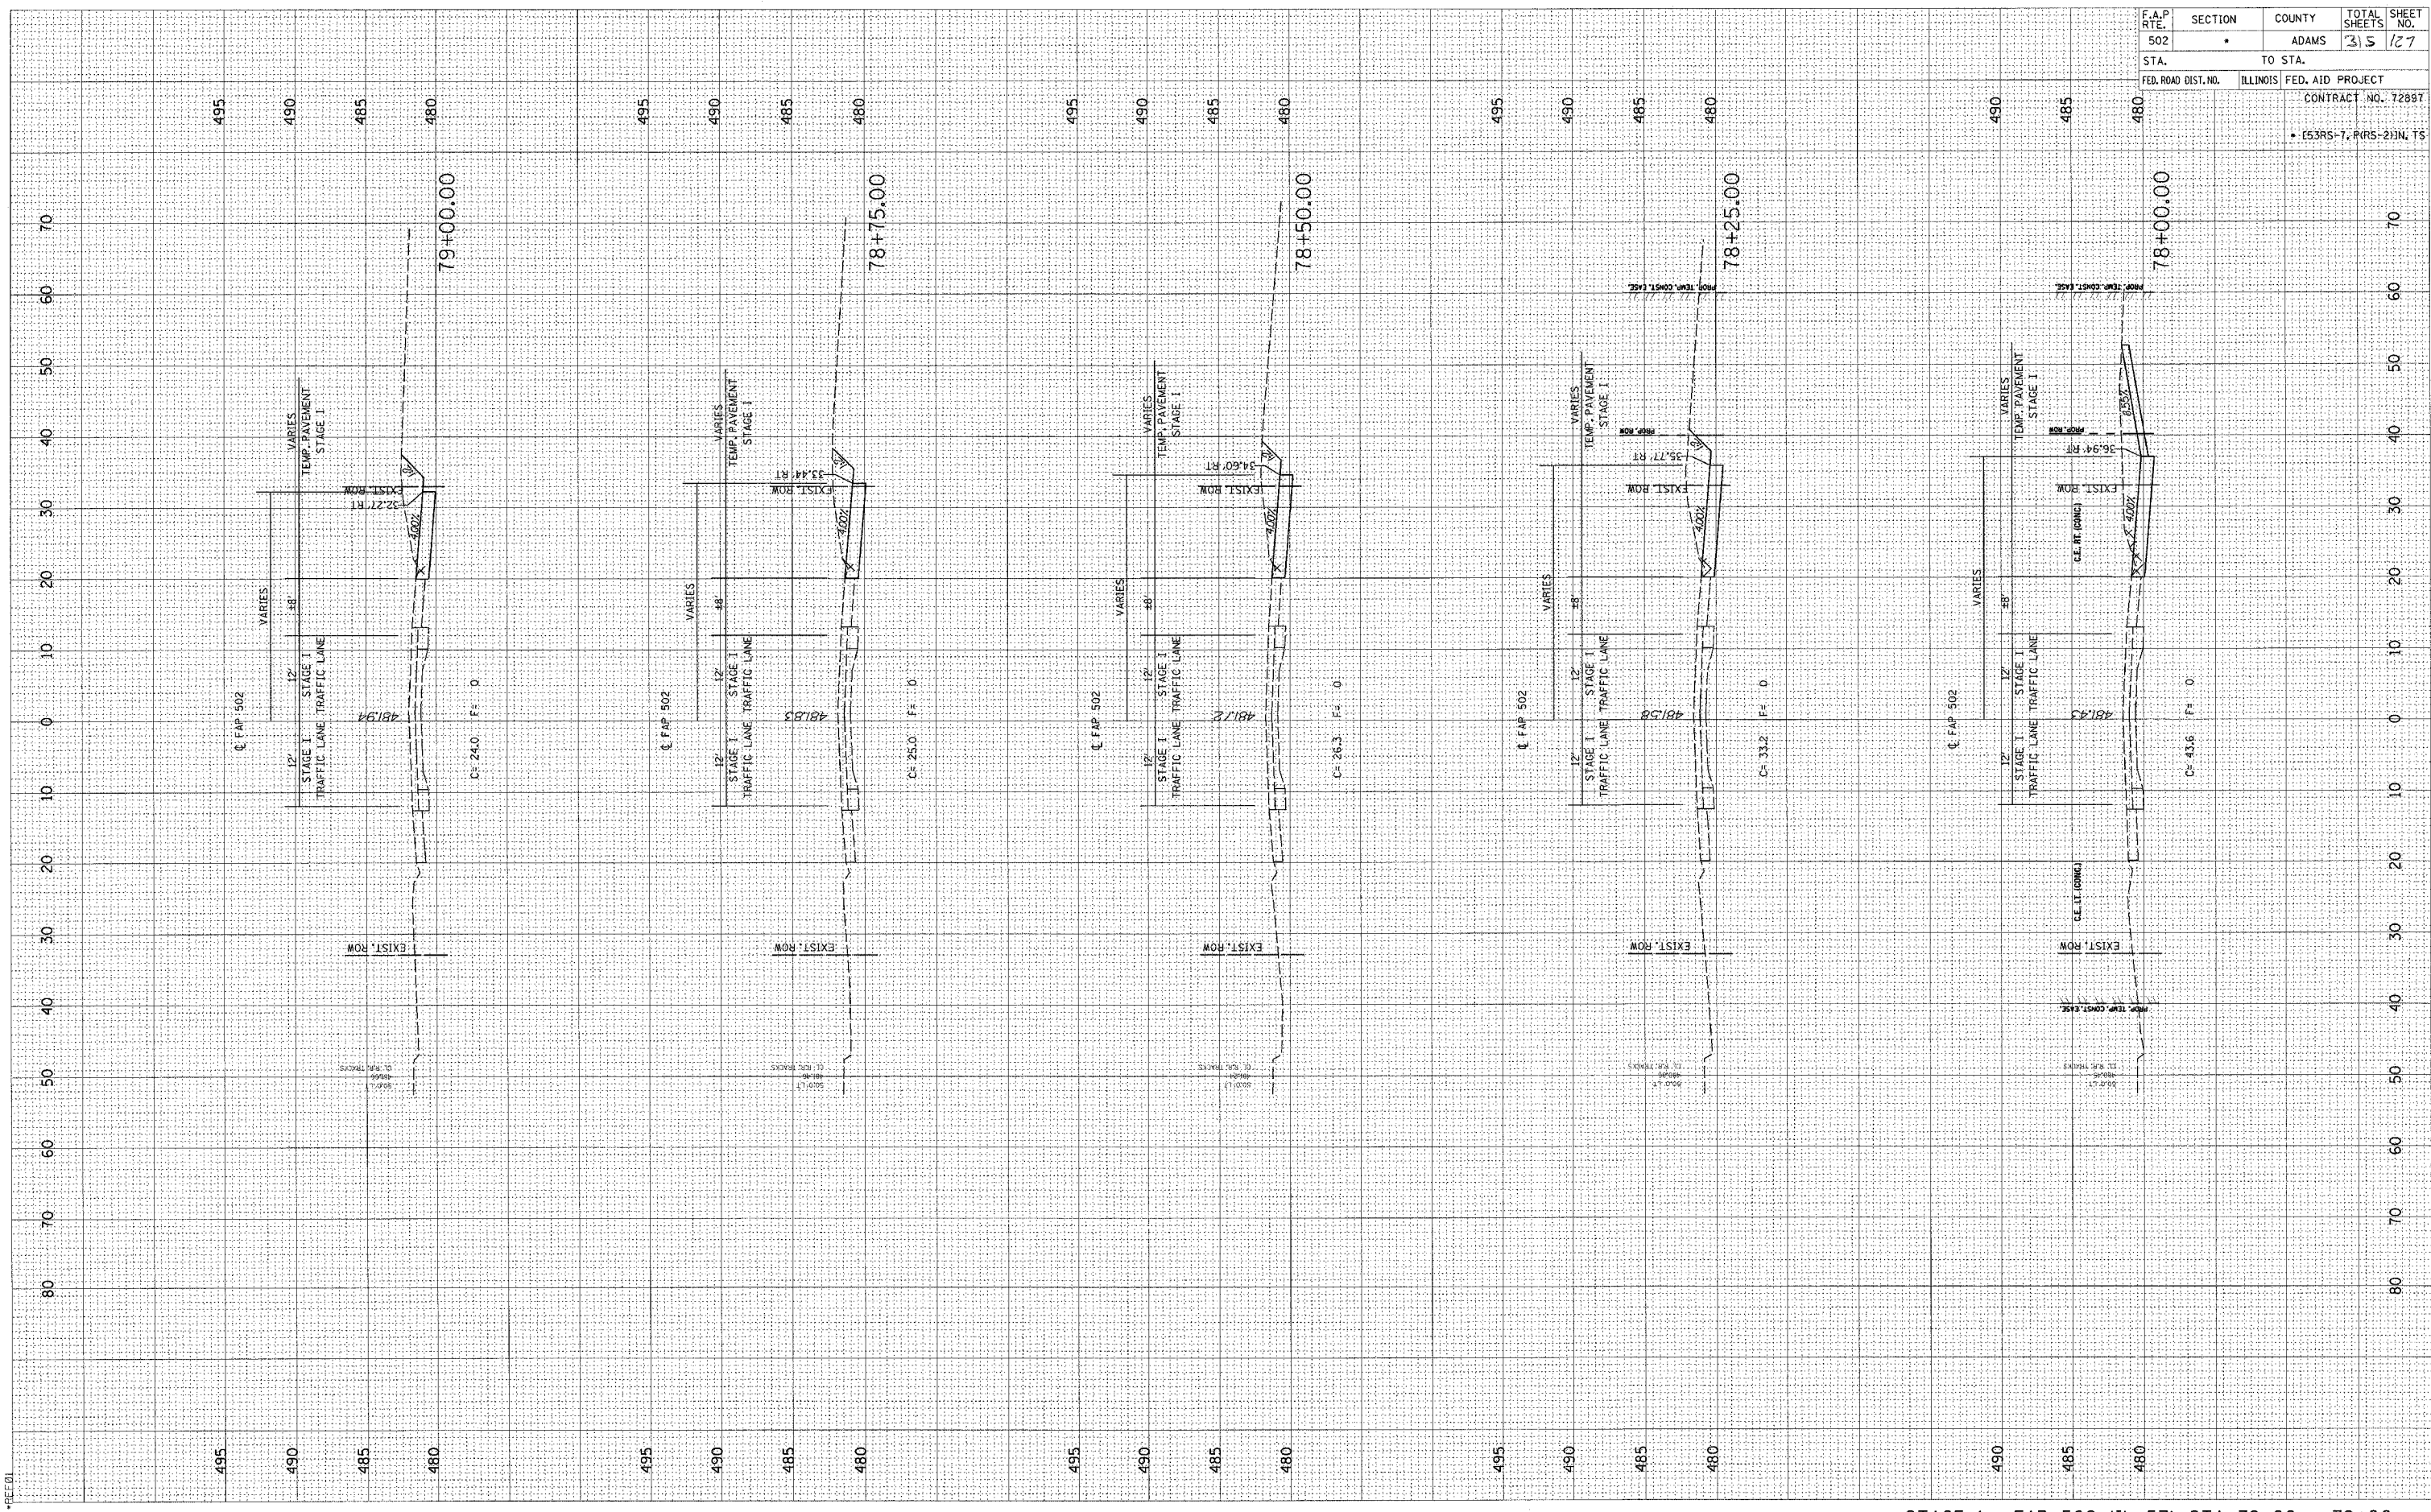

F.A.P. RTE.	SECTION	COUNTY	TOTAL SHEETS	SHEET NO.
502	.	ADAMS	315	127
STA.		TO STA.		
FED. ROAD DIST. NO.		ILLINOIS FED. AID PROJECT		
CONTRACT NO. 72887				
• (53RS-7, P(RS-2))N, TS				