


FINAL SURVEY BY DATE  
 SURVEYED BY DATE  
 NOTE BOOK TEMPLATE  
 AREAS CHECKED

ORIGINAL SURVEY BY DATE  
 SURVEYED BY DATE  
 NOTE BOOK TEMPLATE  
 AREAS CHECKED

d:\projects\0653004\woolpert\00204\2\3\2005  
 \*FEEDL

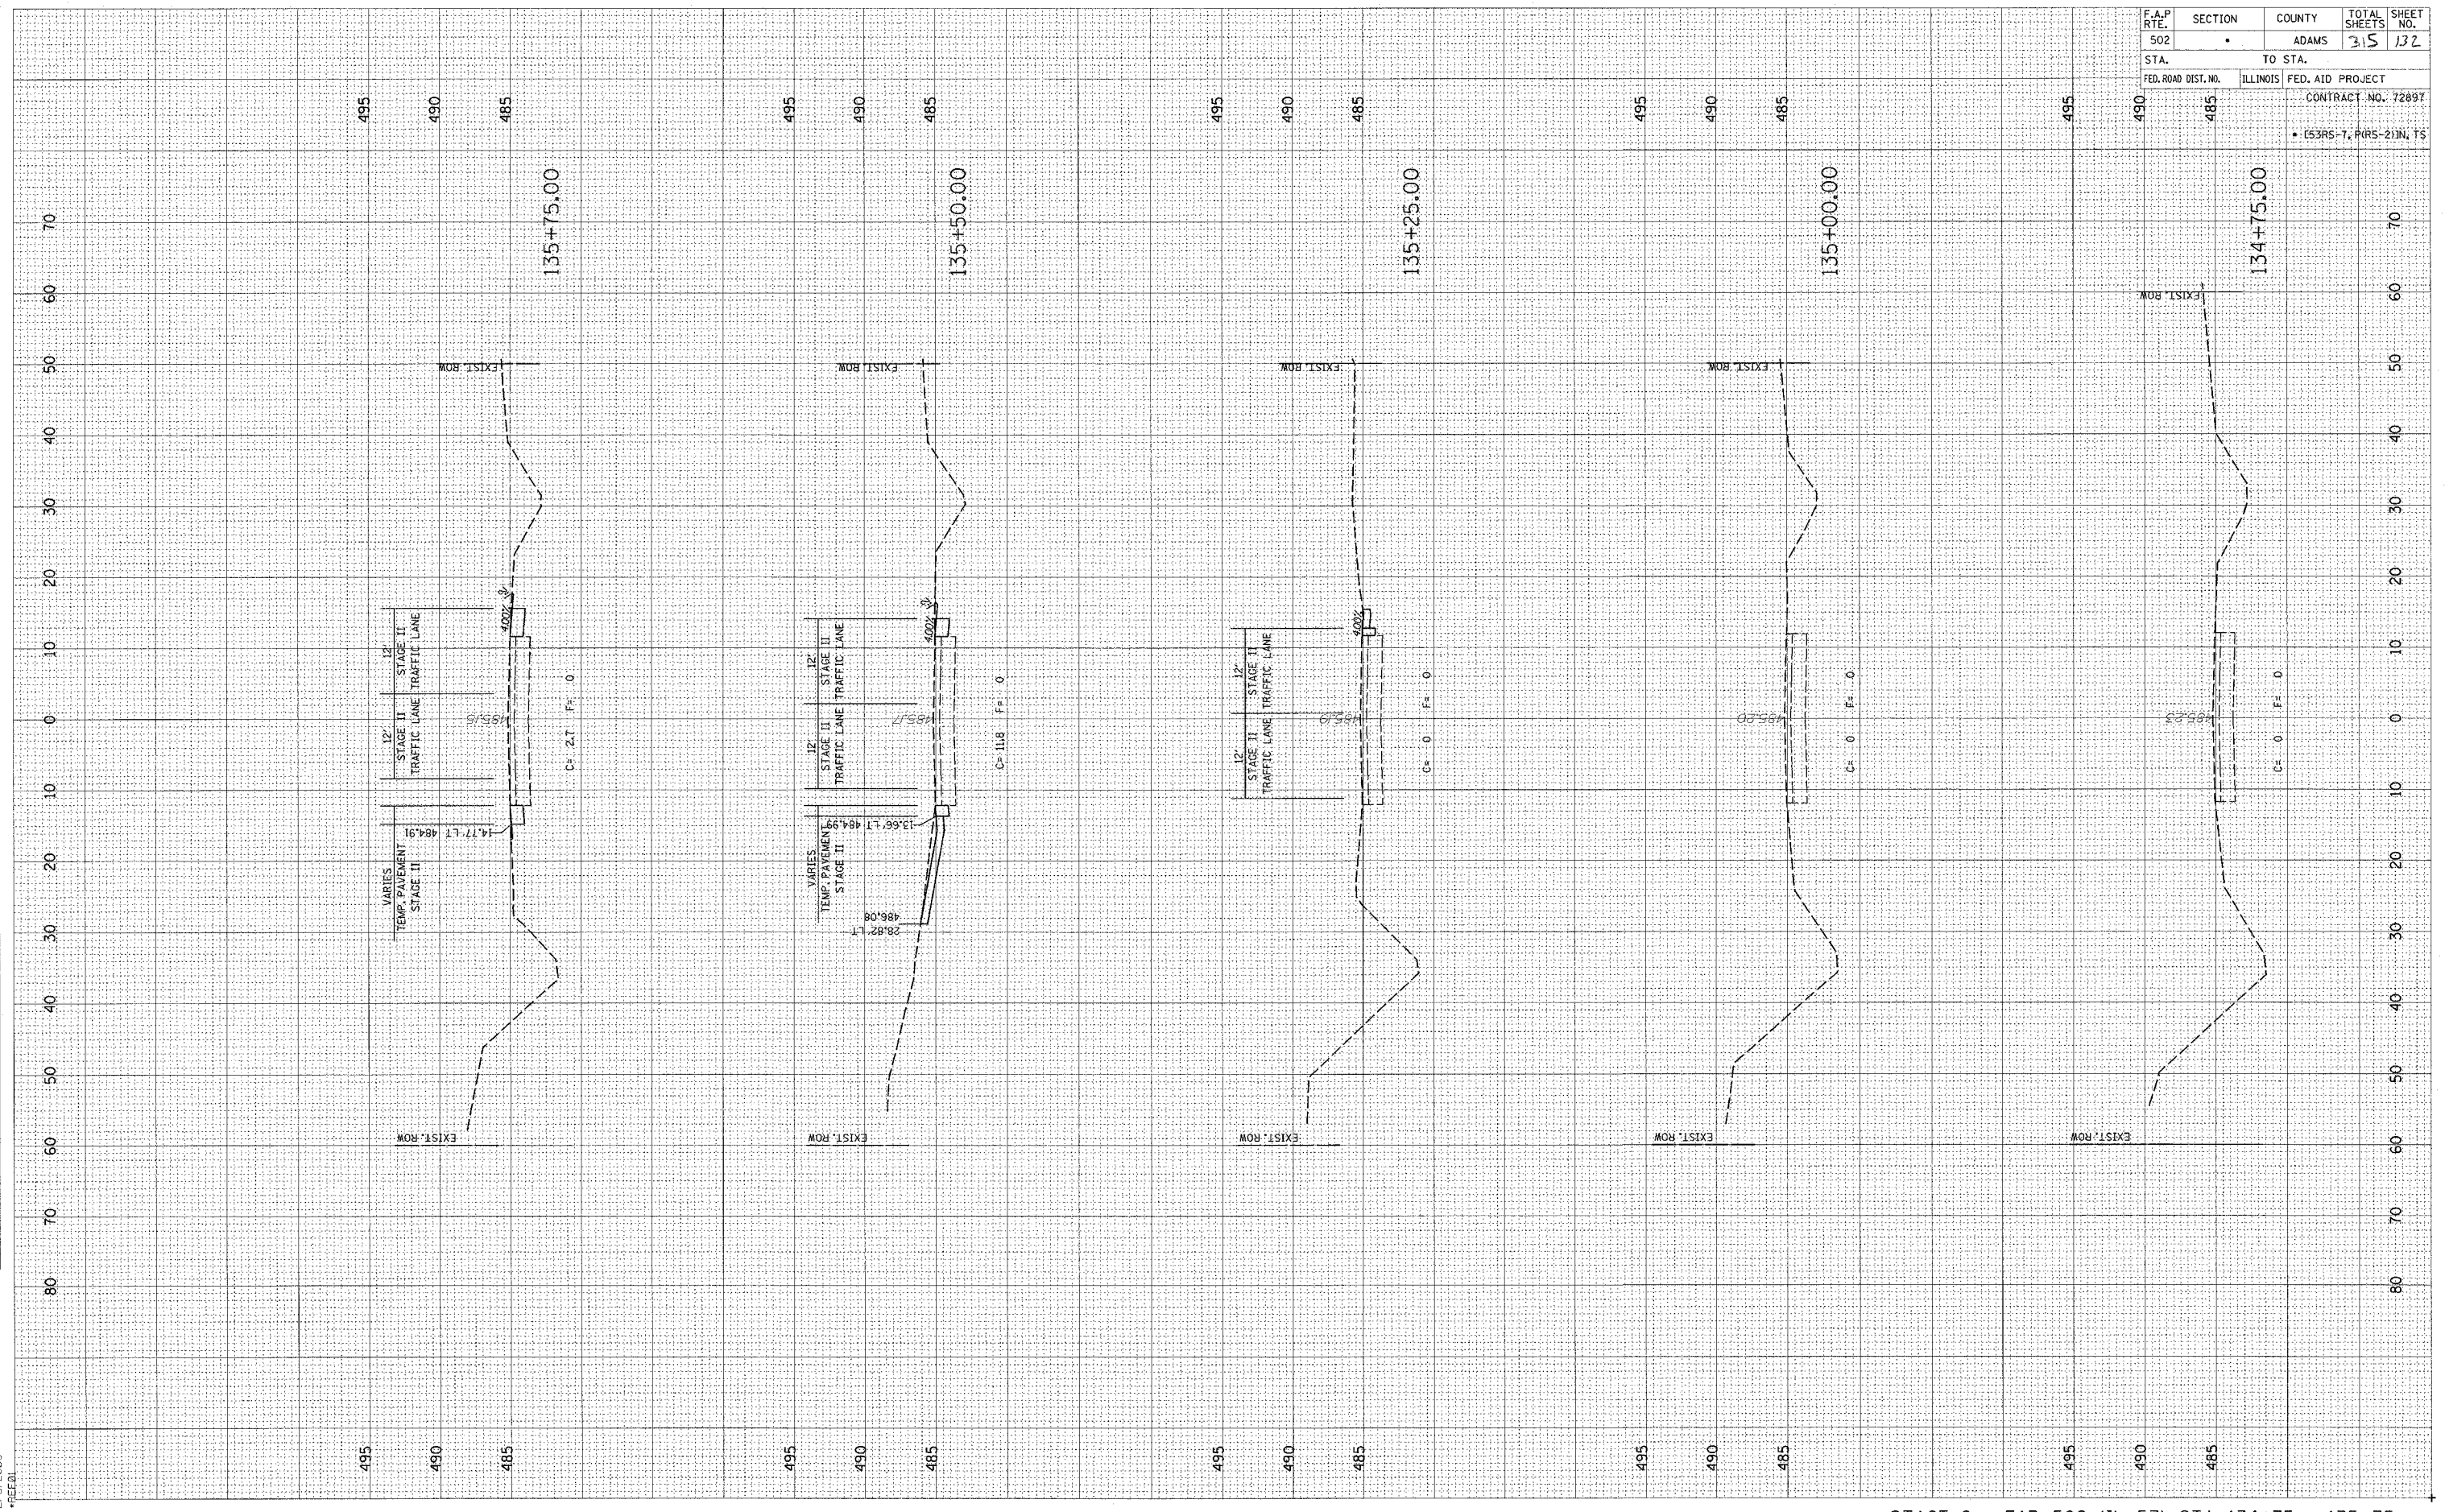

F.A.P. RTE.	SECTION	COUNTY	TOTAL SHEETS	SHEET NO.
502		ADAMS	315	132
STA.	TO STA.			
FED. ROAD DIST. NO.	ILLINOIS	FED. AID PROJECT		
		CONTRACT NO. 12887		
		• (53RS-7, PRS-2)N, TS		