


FINAL SURVEY SURVEYED BY DATE  
 NOTE BOOK TEMPLATE AREAS CHECKED NO.

ORIGINAL SURVEY SURVEYED BY DATE  
 NOTE BOOK TEMPLATE AREAS CHECKED NO.

es:\projects\0653004\woolpert\060204\2-3-2005  
 2/3/2005  
 REF 01

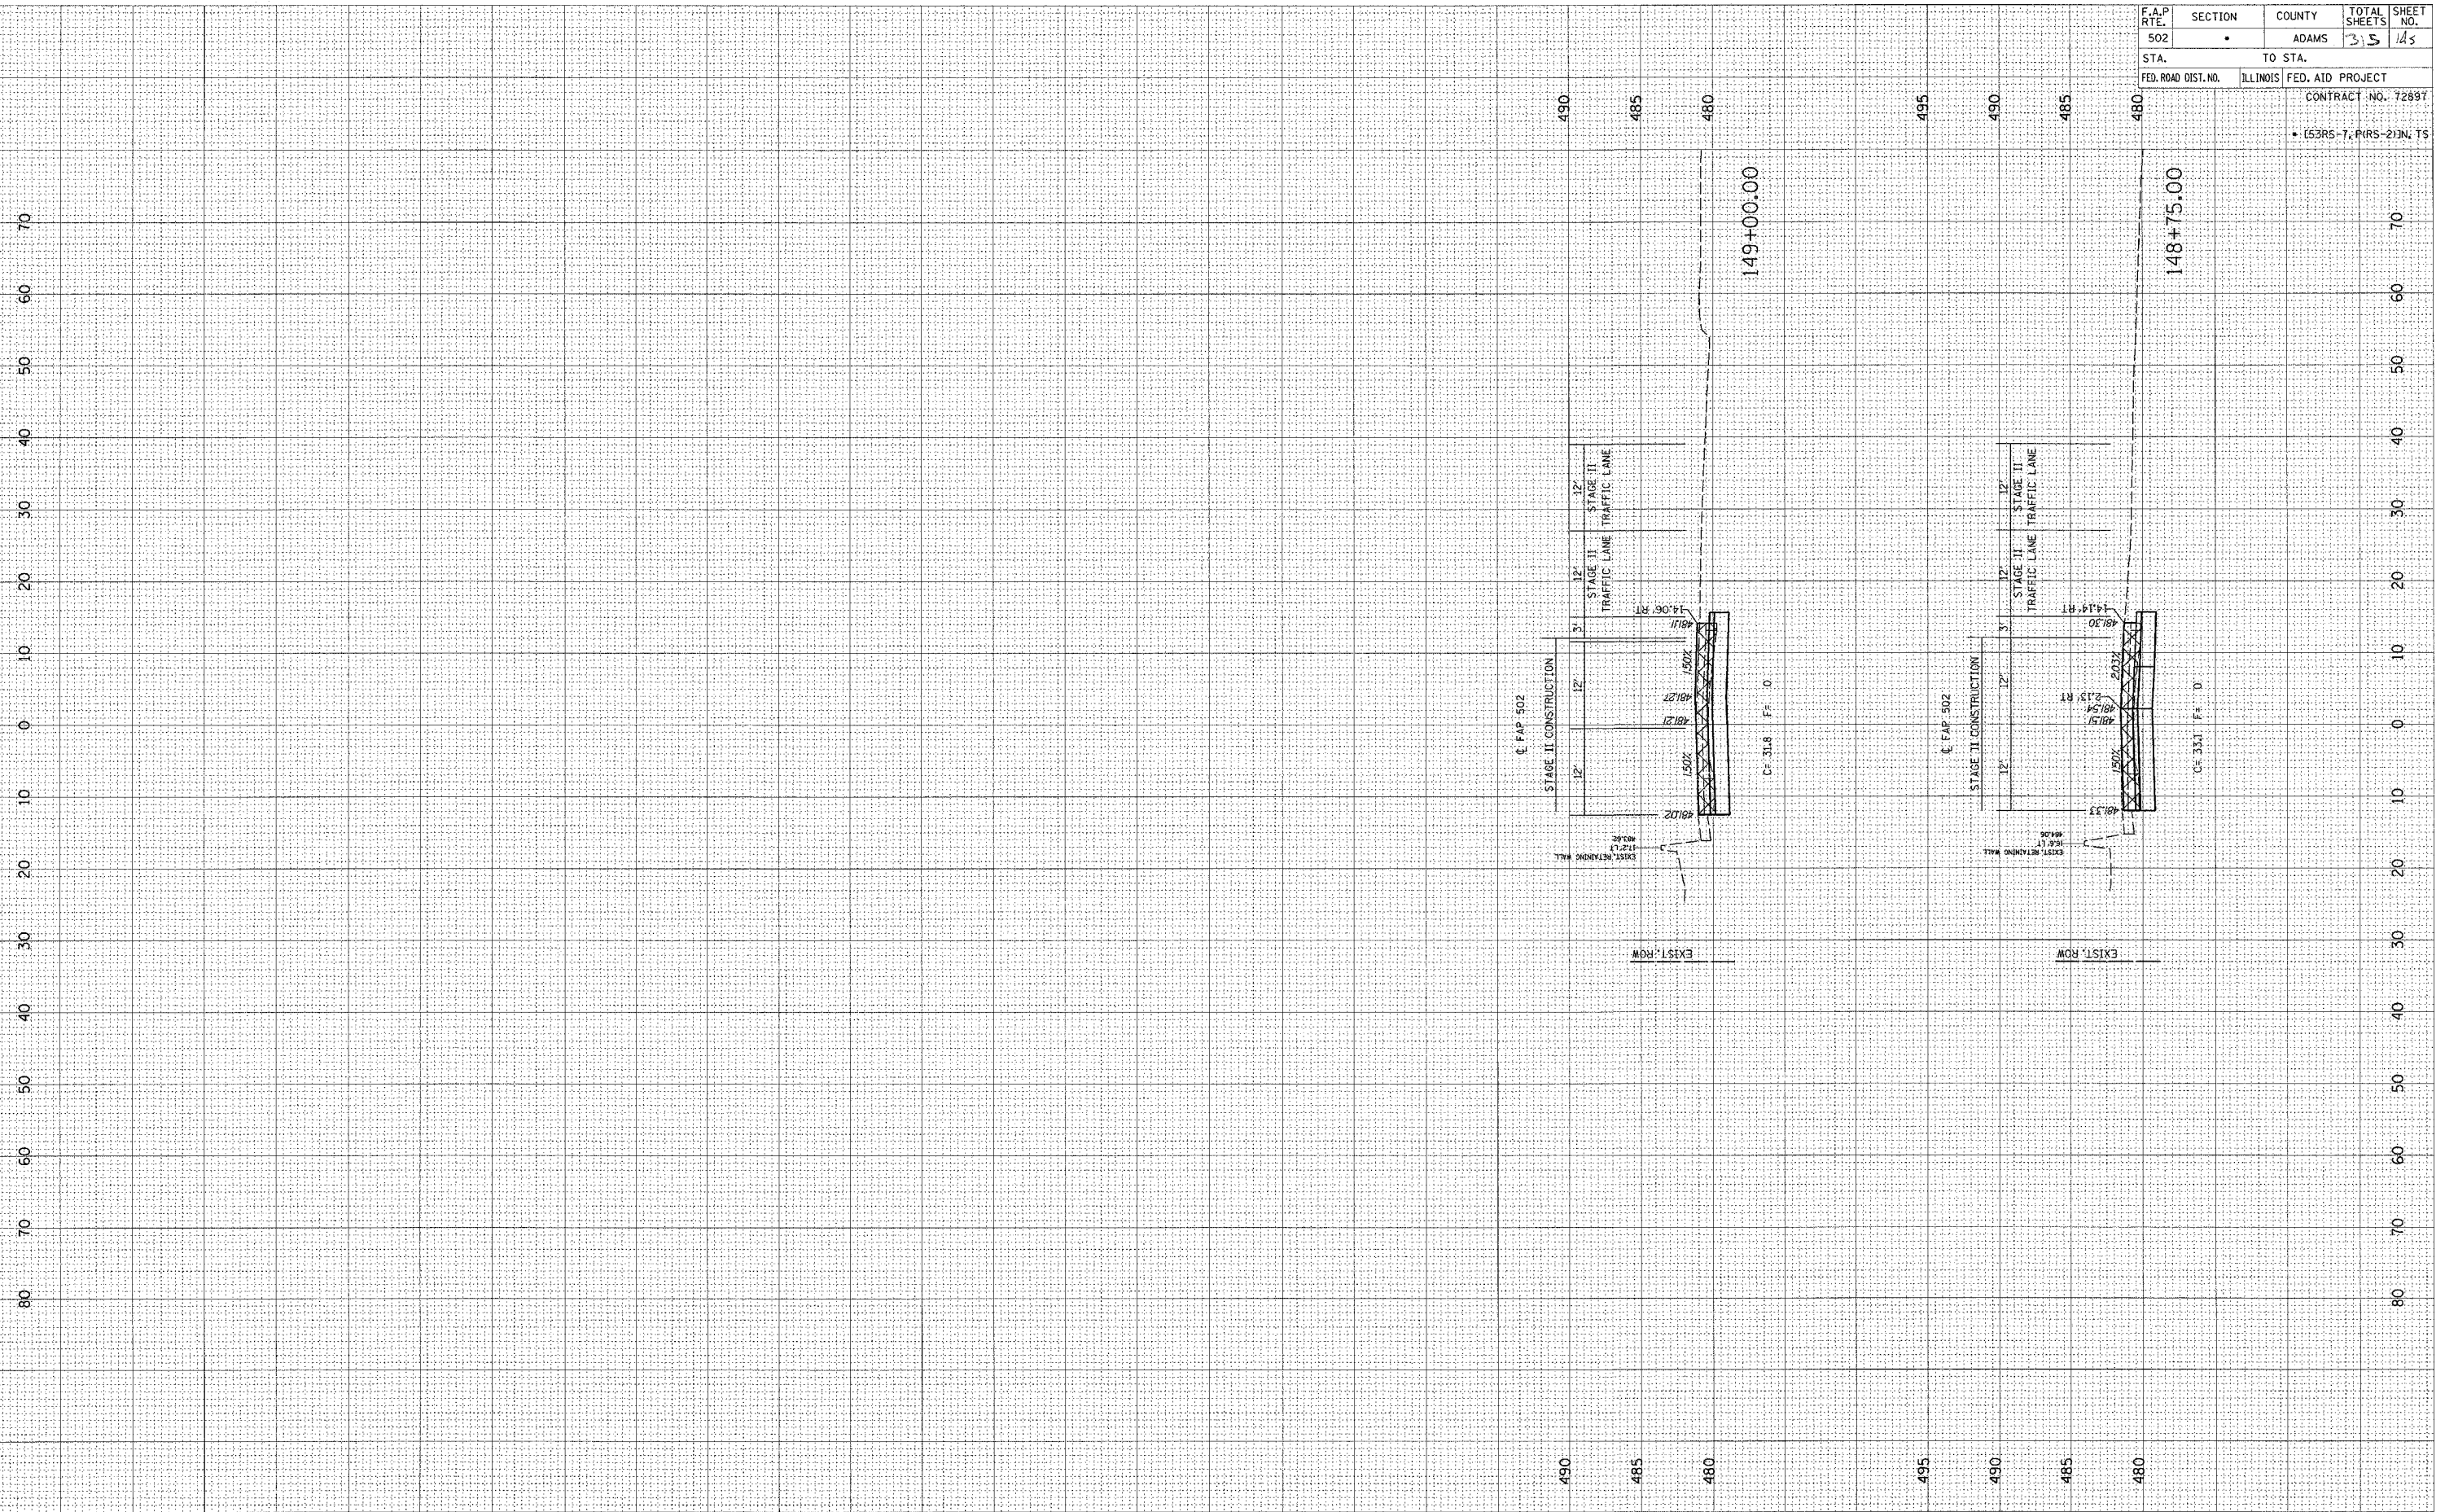

F.A.P. RTE.	SECTION	COUNTY	TOTAL SHEETS	SHEET NO.
502		ADAMS	35	145
STA.	TO STA.			
FED. ROAD DIST. NO.	ILLINOIS	FED. AID PROJECT	CONTRACT NO. 72897	
• (53RS-T, PIRS-2)N, TS				