


FINAL SURVEY  
 REVISIONS  
 PLOTTED  
 TEMPLATE  
 AREAS CHECKED

ORIGINAL SURVEY  
 REVISIONS  
 PLOTTED  
 TEMPLATE  
 AREAS CHECKED

DATE  
 BY

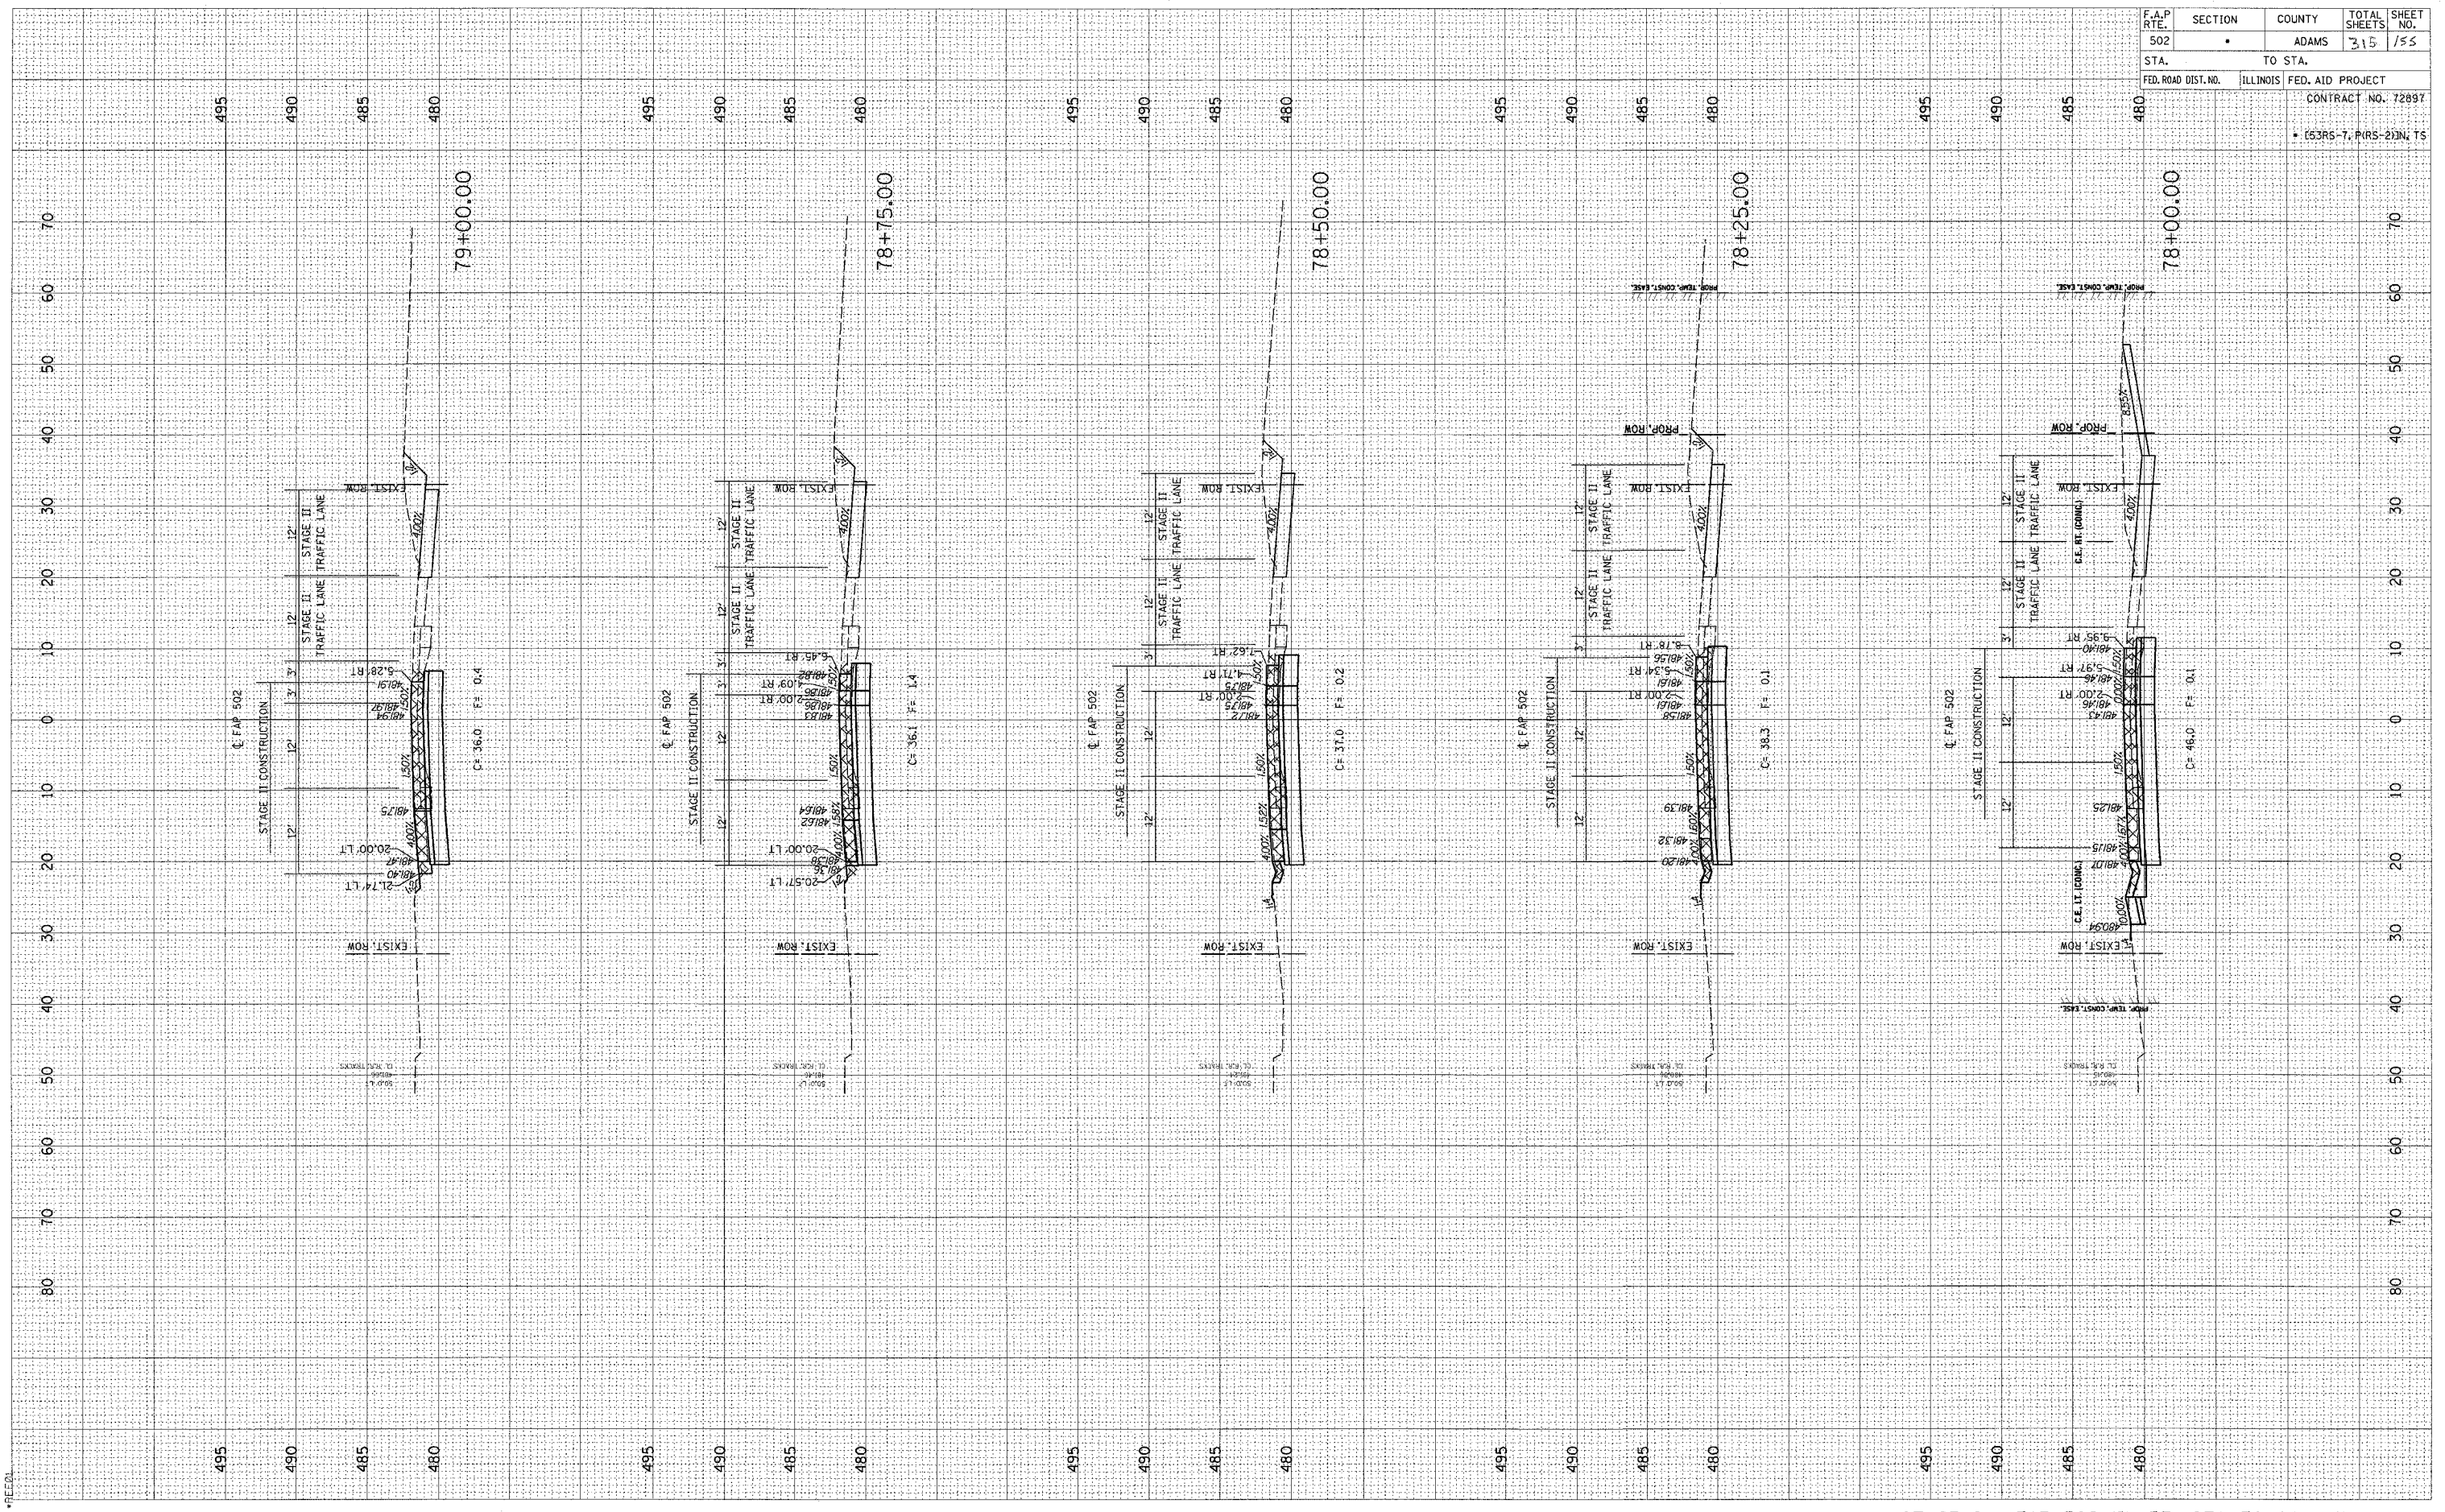

F.A.P. RTE.	SECTION	COUNTY	TOTAL SHEETS	SHEET NO.
502	•	ADAMS	315	155
STA.		TO STA.		
FED. ROAD DIST. NO.		ILLINOIS FED. AID PROJECT		
		CONTRACT NO. 72897		
		• (53RS-7, P(RS-2)N, TS		