


FINISH SURVEY
 SUPPLIED SURVEY
 NOTE BOOK
 TEMPLATE
 AREAS
 AREAS CHECKED
 NO.

ORIGINAL SURVEY
 DATE
 BY
 NO.

c:\projects\d653004\woolpert_080204\3_xht-3.dwg
 2/3/2005
 REF:01

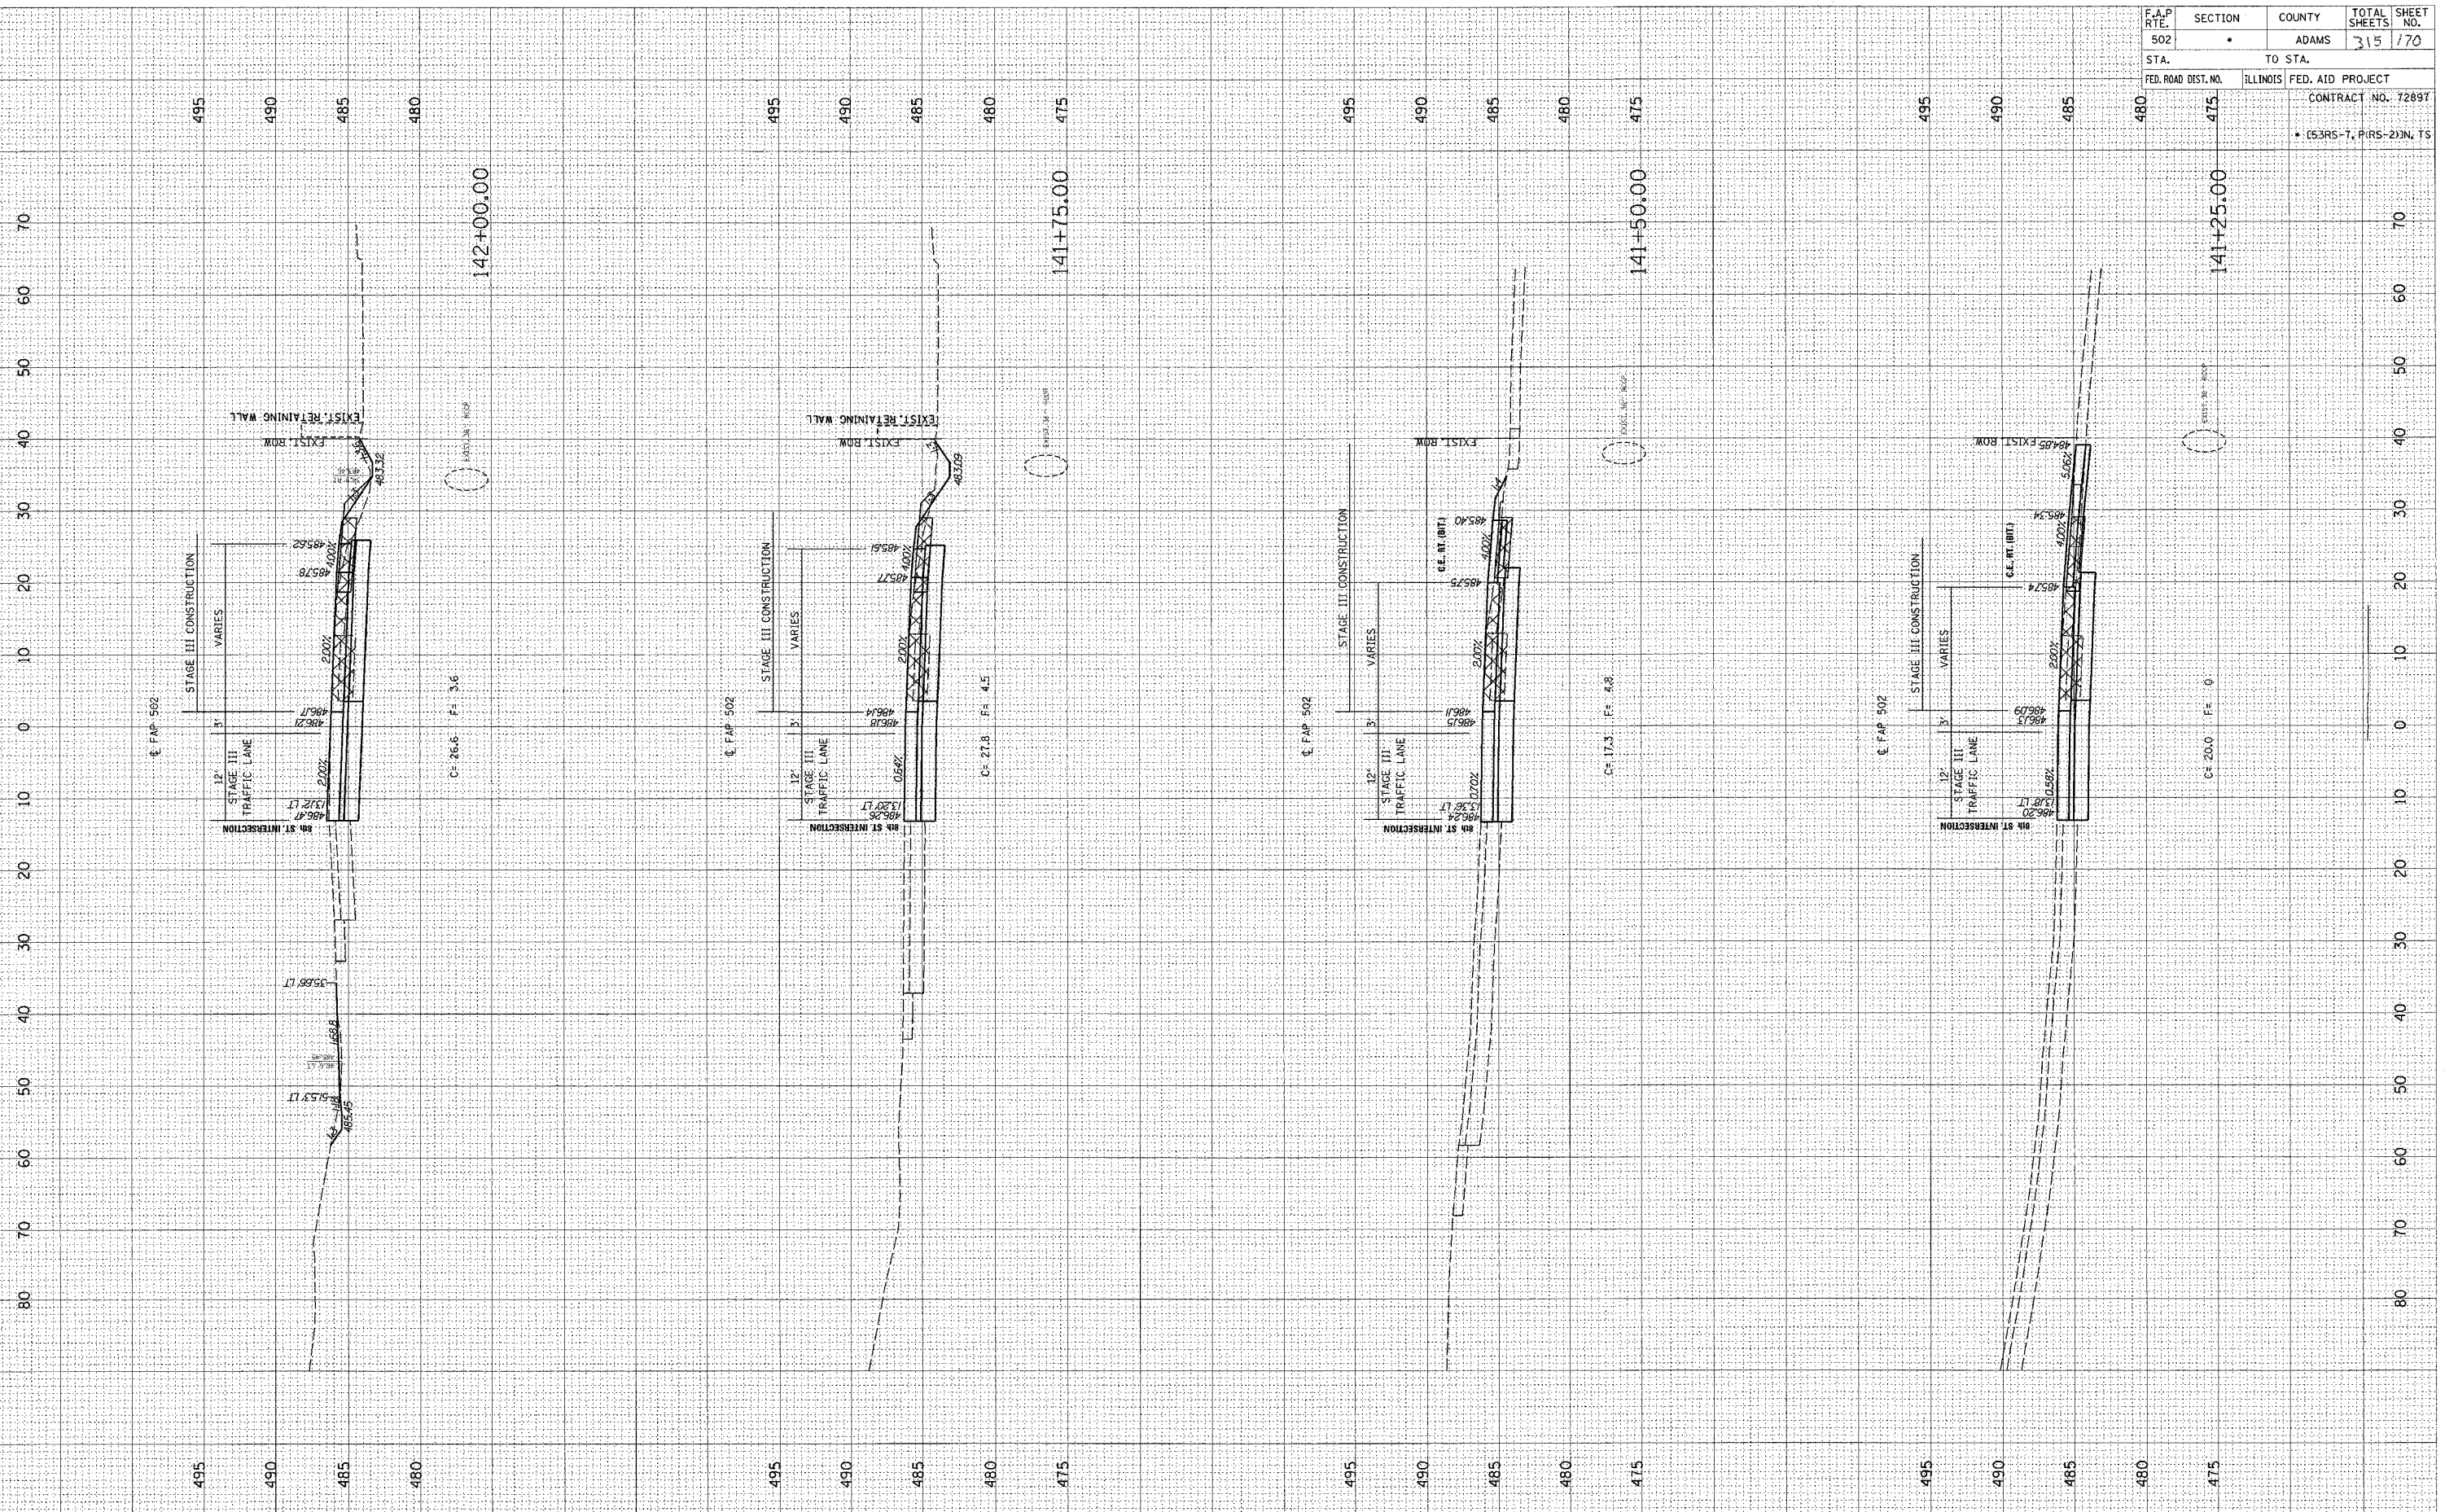

F.A.P. RTE.	SECTION	COUNTY	TOTAL SHEETS	SHEET NO.
502		ADAMS	315	170
STA.	TO STA.			
FED. ROAD DIST. NO.	ILLINOIS	FED. AID PROJECT		
		CONTRACT NO. 7289T		
		(53RS-7, P(RS-2))N, TS		