


FINAL SURVEY BY DATE
 SURVEYED BY DATE
 TEMPLATE NO. DATE
 AREAS CHECKED

ORIGINAL SURVEY BY DATE
 SURVEYED BY DATE
 TEMPLATE NO. DATE
 AREAS CHECKED

c:\projects\0653004\woolpert\080204\3_xsh.t
 2/3/2005
 RECEIVED

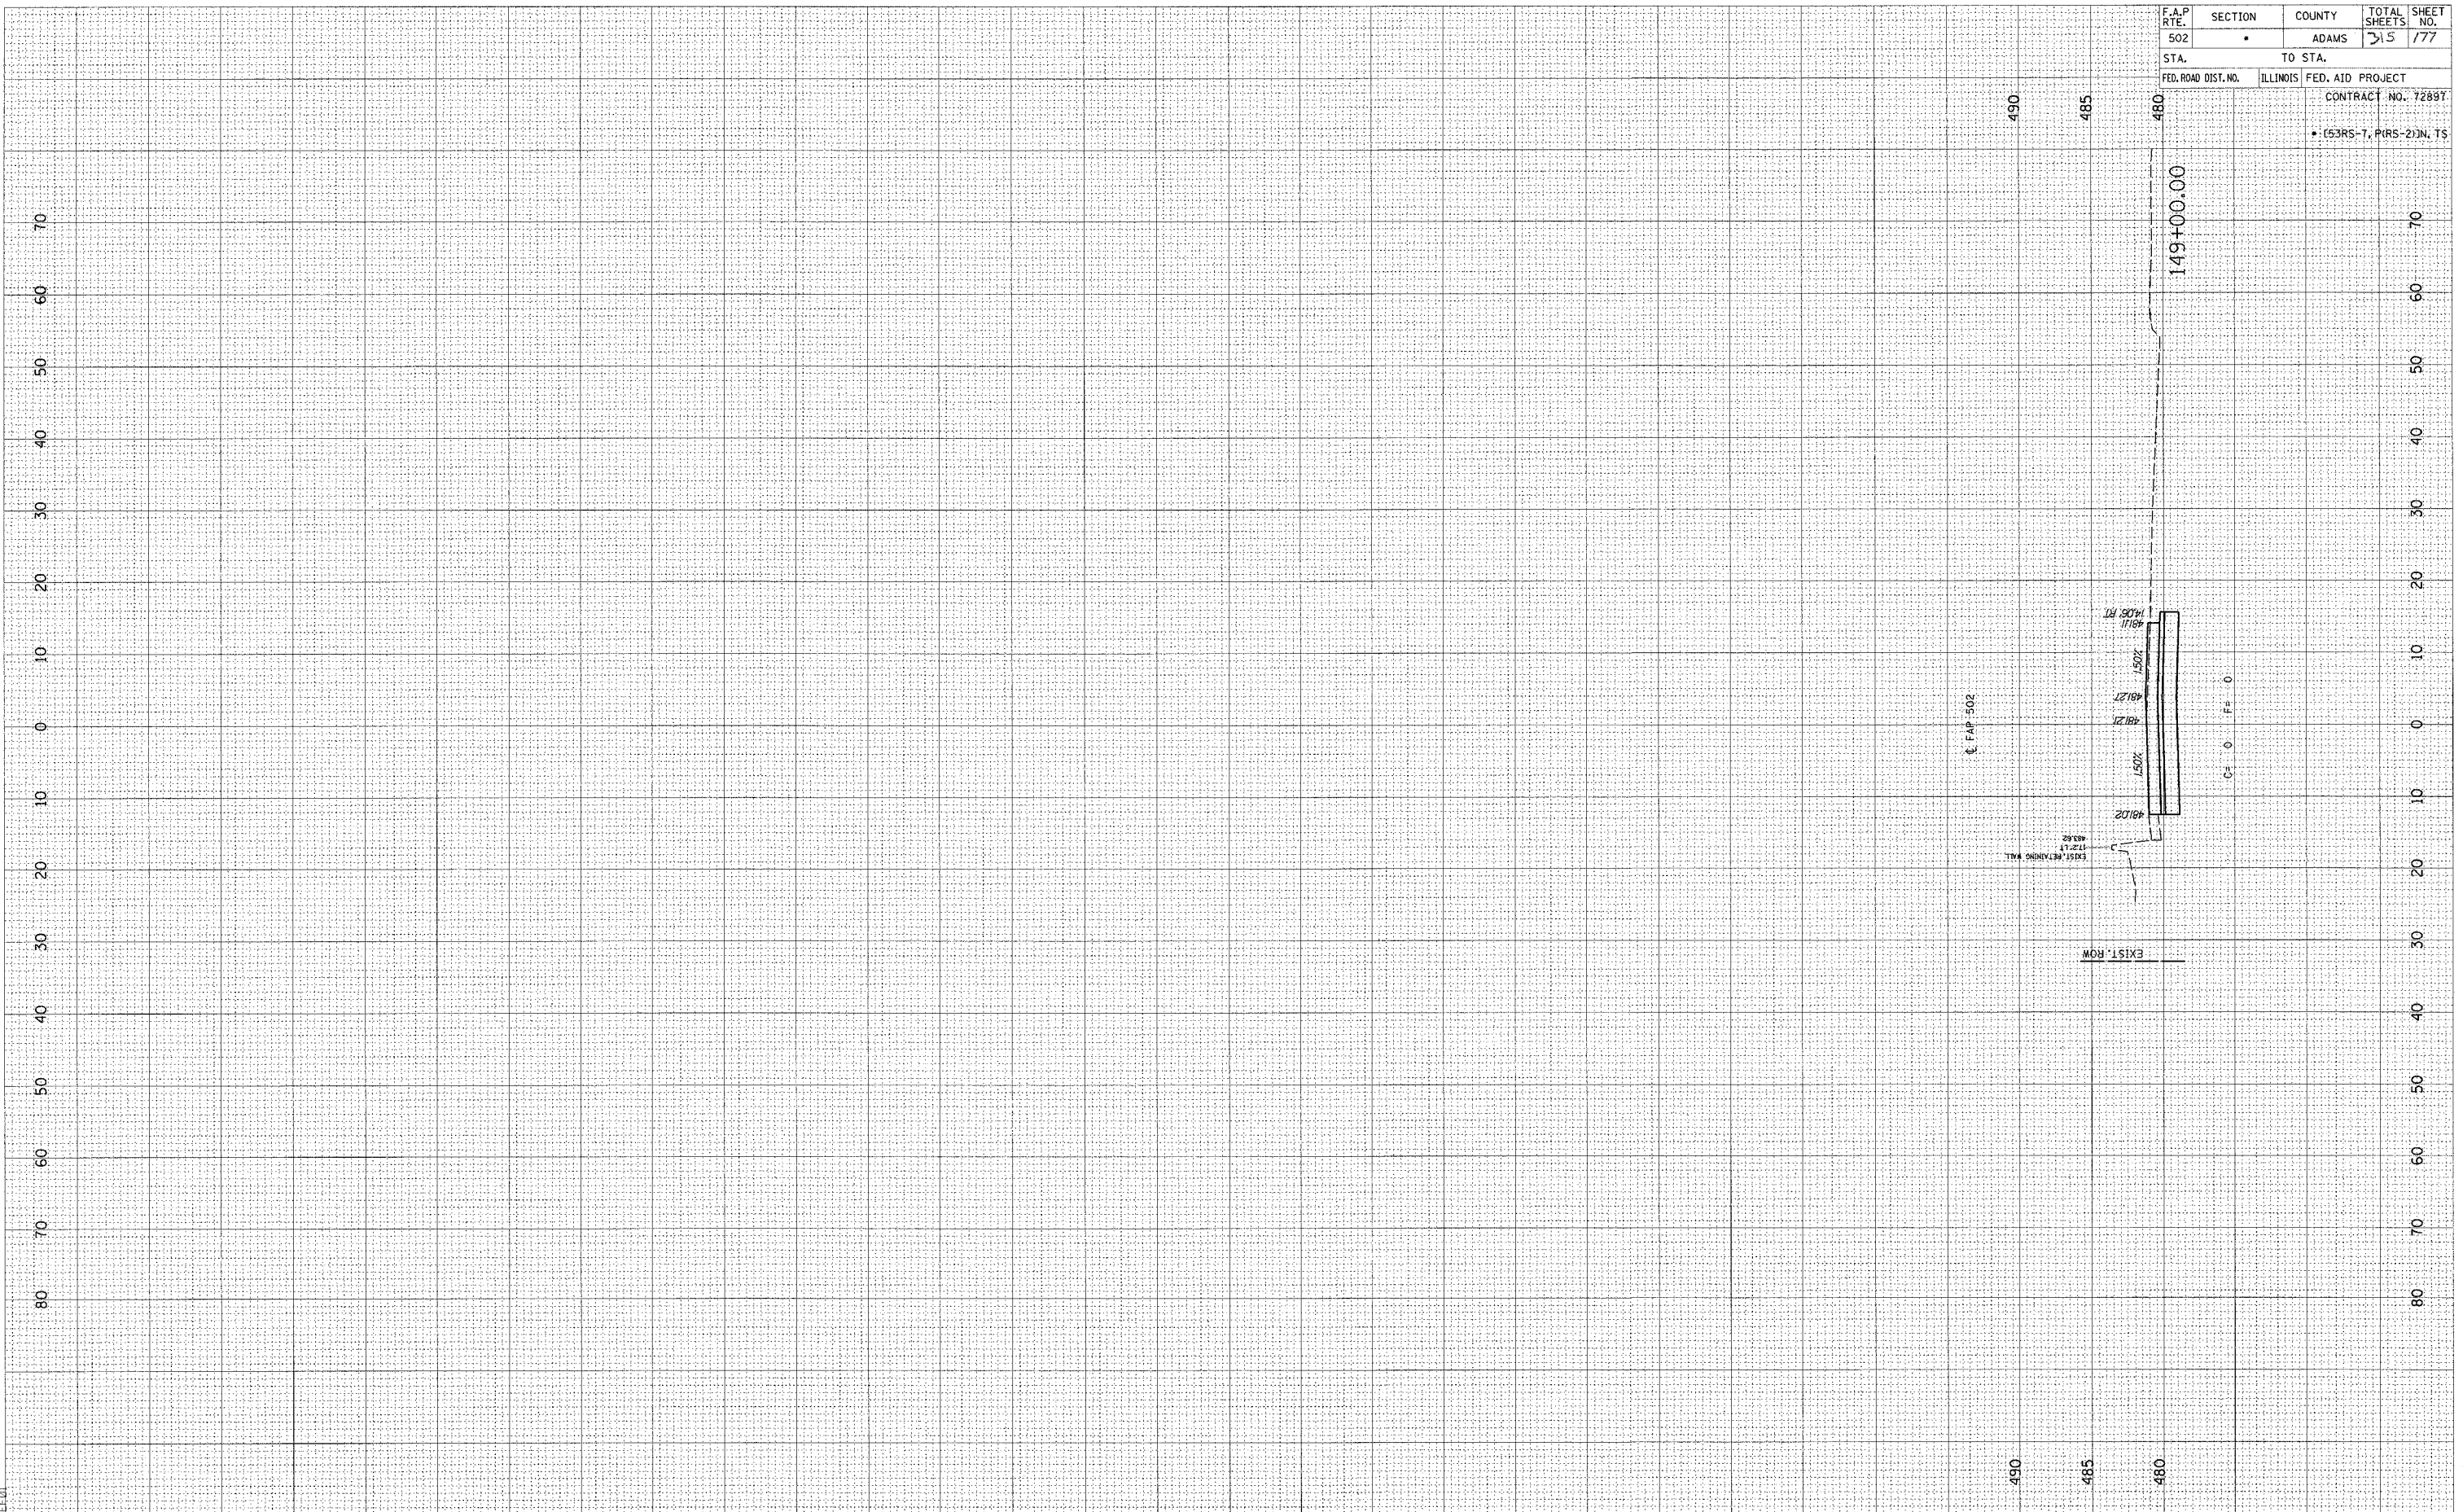

F.A.P. RTE.	SECTION	COUNTY	TOTAL SHEETS	SHEET NO.
502		ADAMS	215	177
STA.	TO STA.			
FED. ROAD DIST. NO.	ILLINOIS	FED. AID PROJECT		
		CONTRACT NO. 7289T		
		• (53RS-7, PRS-2)N, TS		