


FINAL SURVEY
 SURVEYED PLOTTED
 NOTE BOOK AREAS
 NO. AREAS CHECKED

ORIGINAL SURVEY
 SURVEYED PLOTTED
 NOTE BOOK AREAS
 NO. AREAS CHECKED

c:\projects\653004\woolper\080204
 2/3/2005
 REF:01

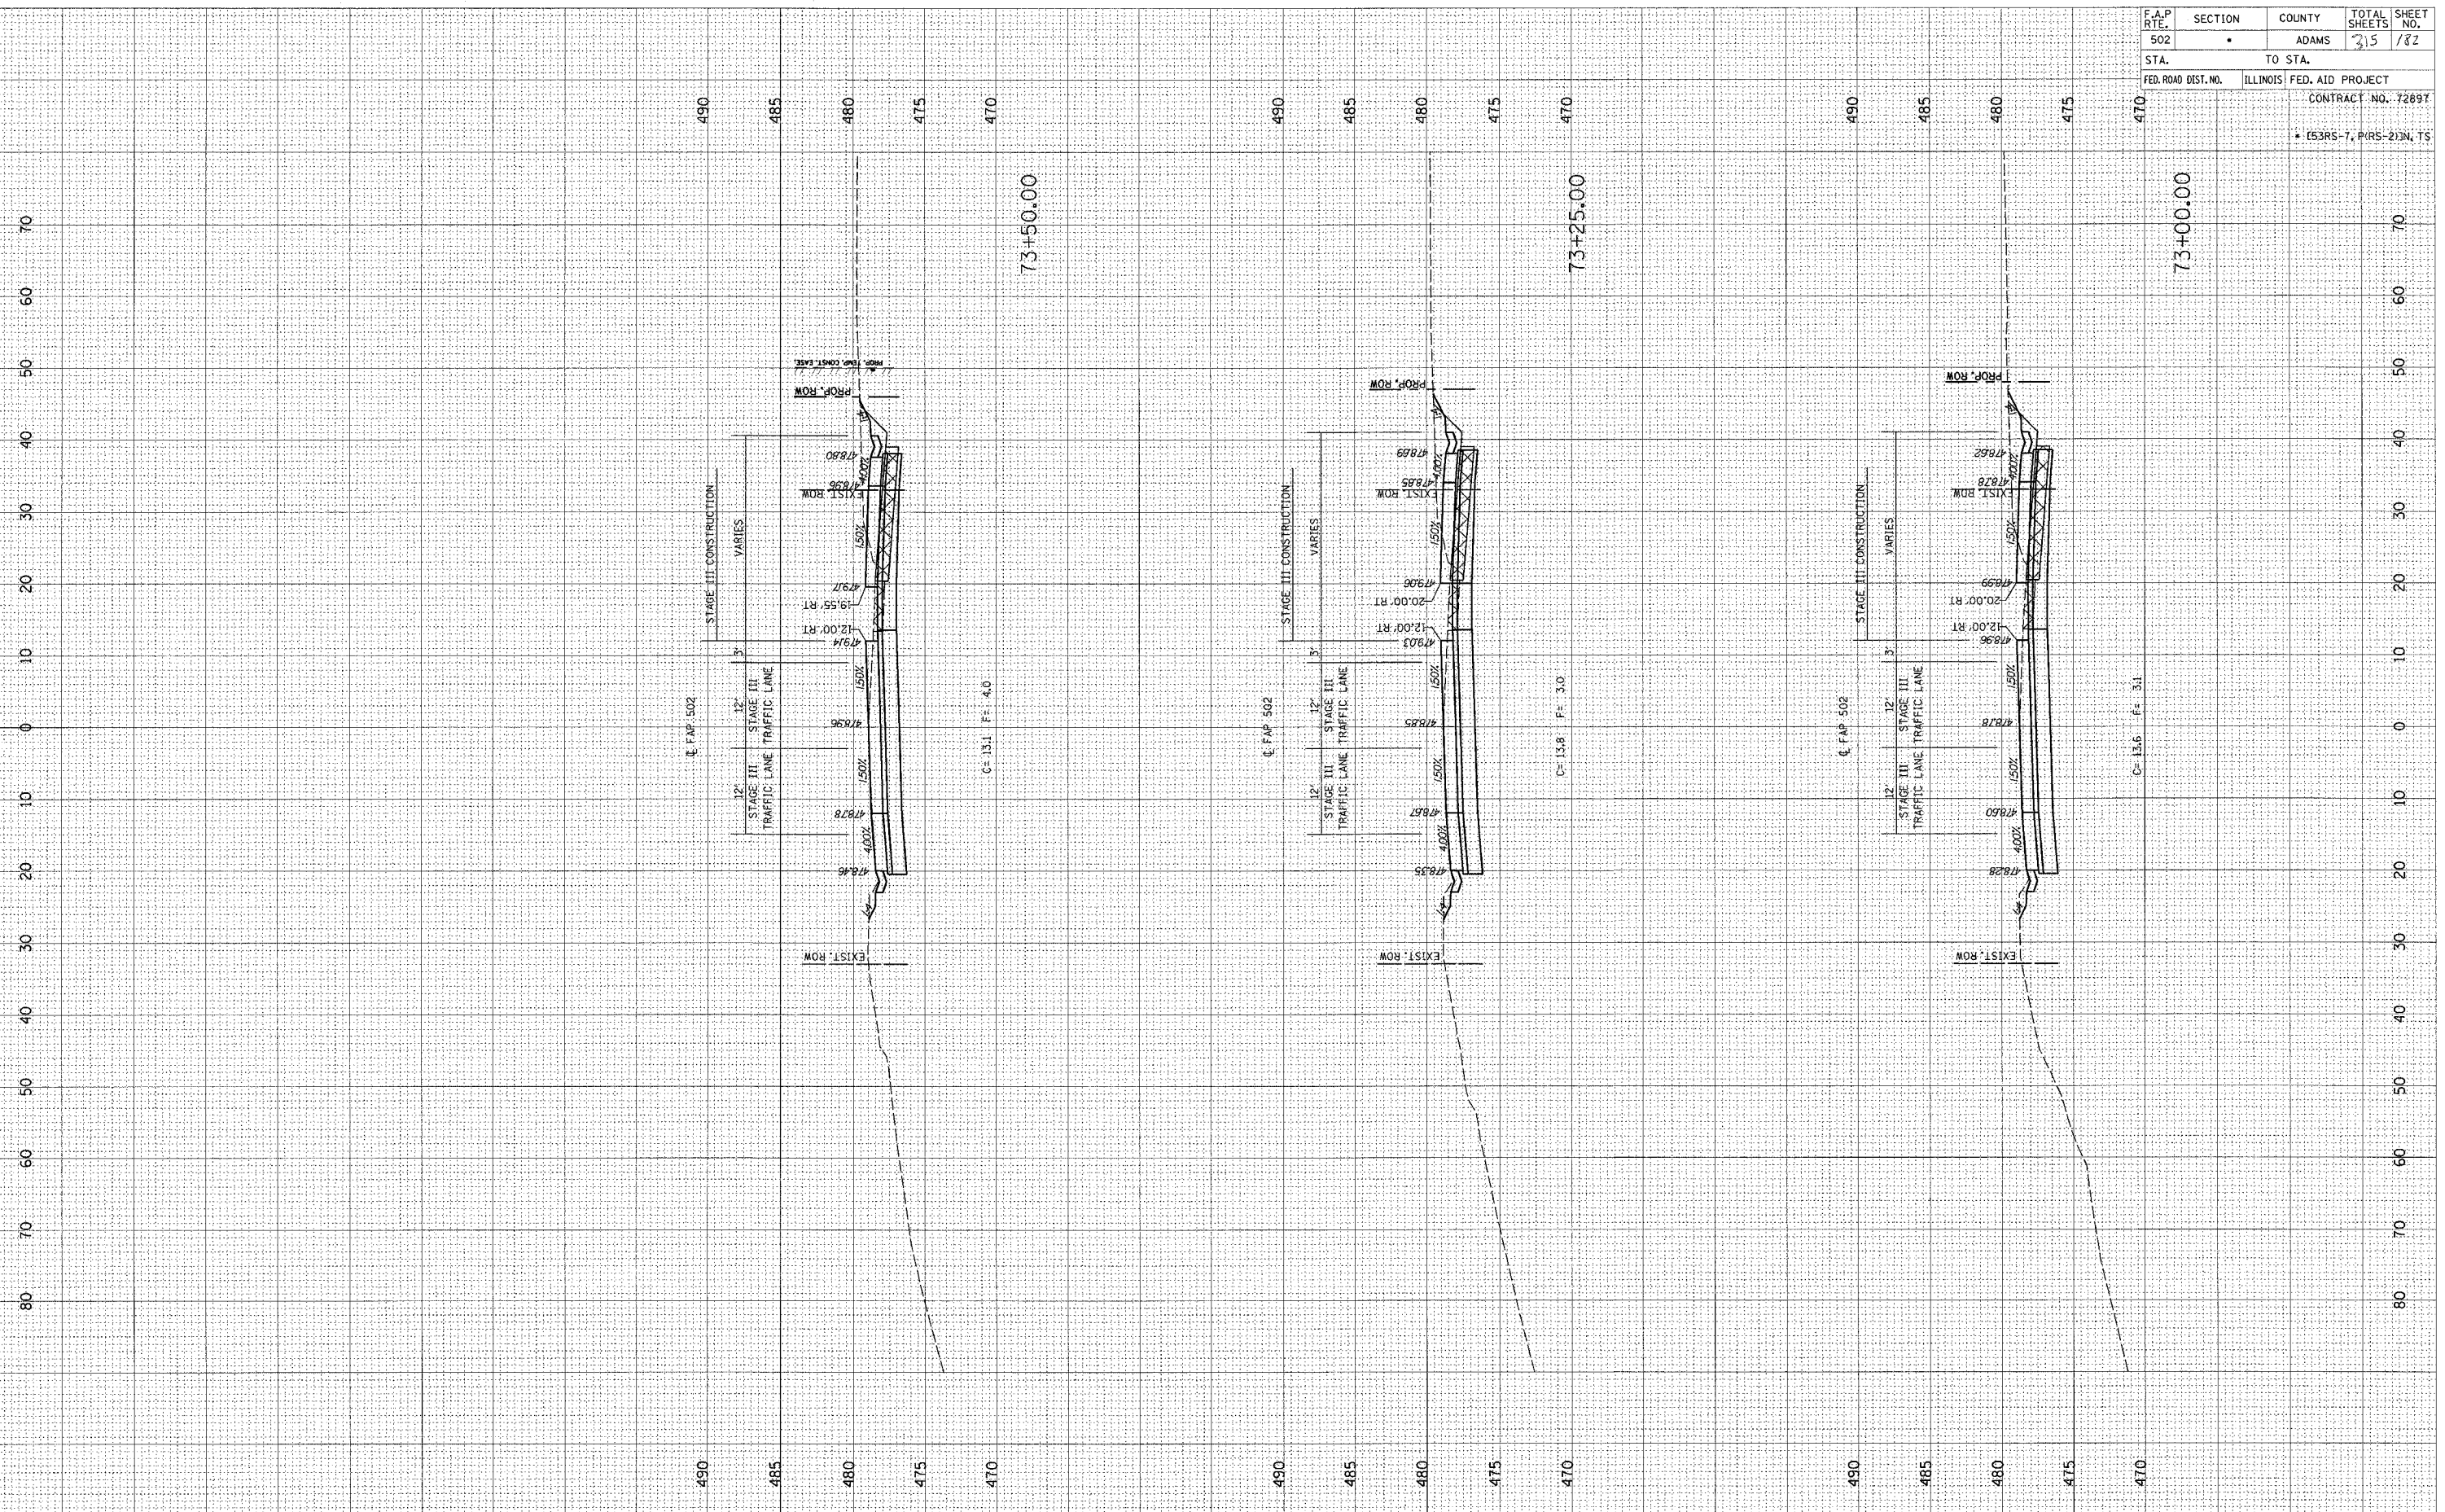

F.A.P. RTE.	SECTION	COUNTY	TOTAL SHEETS	SHEET NO.
502		ADAMS	315	182
STA.	TO STA.		CONTRACT NO. 7269T	
FED. ROAD DIST. NO.	ILLINOIS	FED. AID PROJECT	• (53RS-7, P(RS-2)IN, TS	