


FINAL SURVEY  
 SURVEYED BY DATE  
 NOTE BOOK NO.  
 TEMPORARY AREAS CHECKED  
 AREAS CHECKED

ORIGINAL SURVEY  
 SURVEYED BY DATE  
 NOTE BOOK NO.  
 TEMPORARY AREAS CHECKED  
 AREAS CHECKED

d:\projects\0653004\woolpert\_080204\_1\_1\_xshs.dwg  
 2/3/2005  
 REF:01

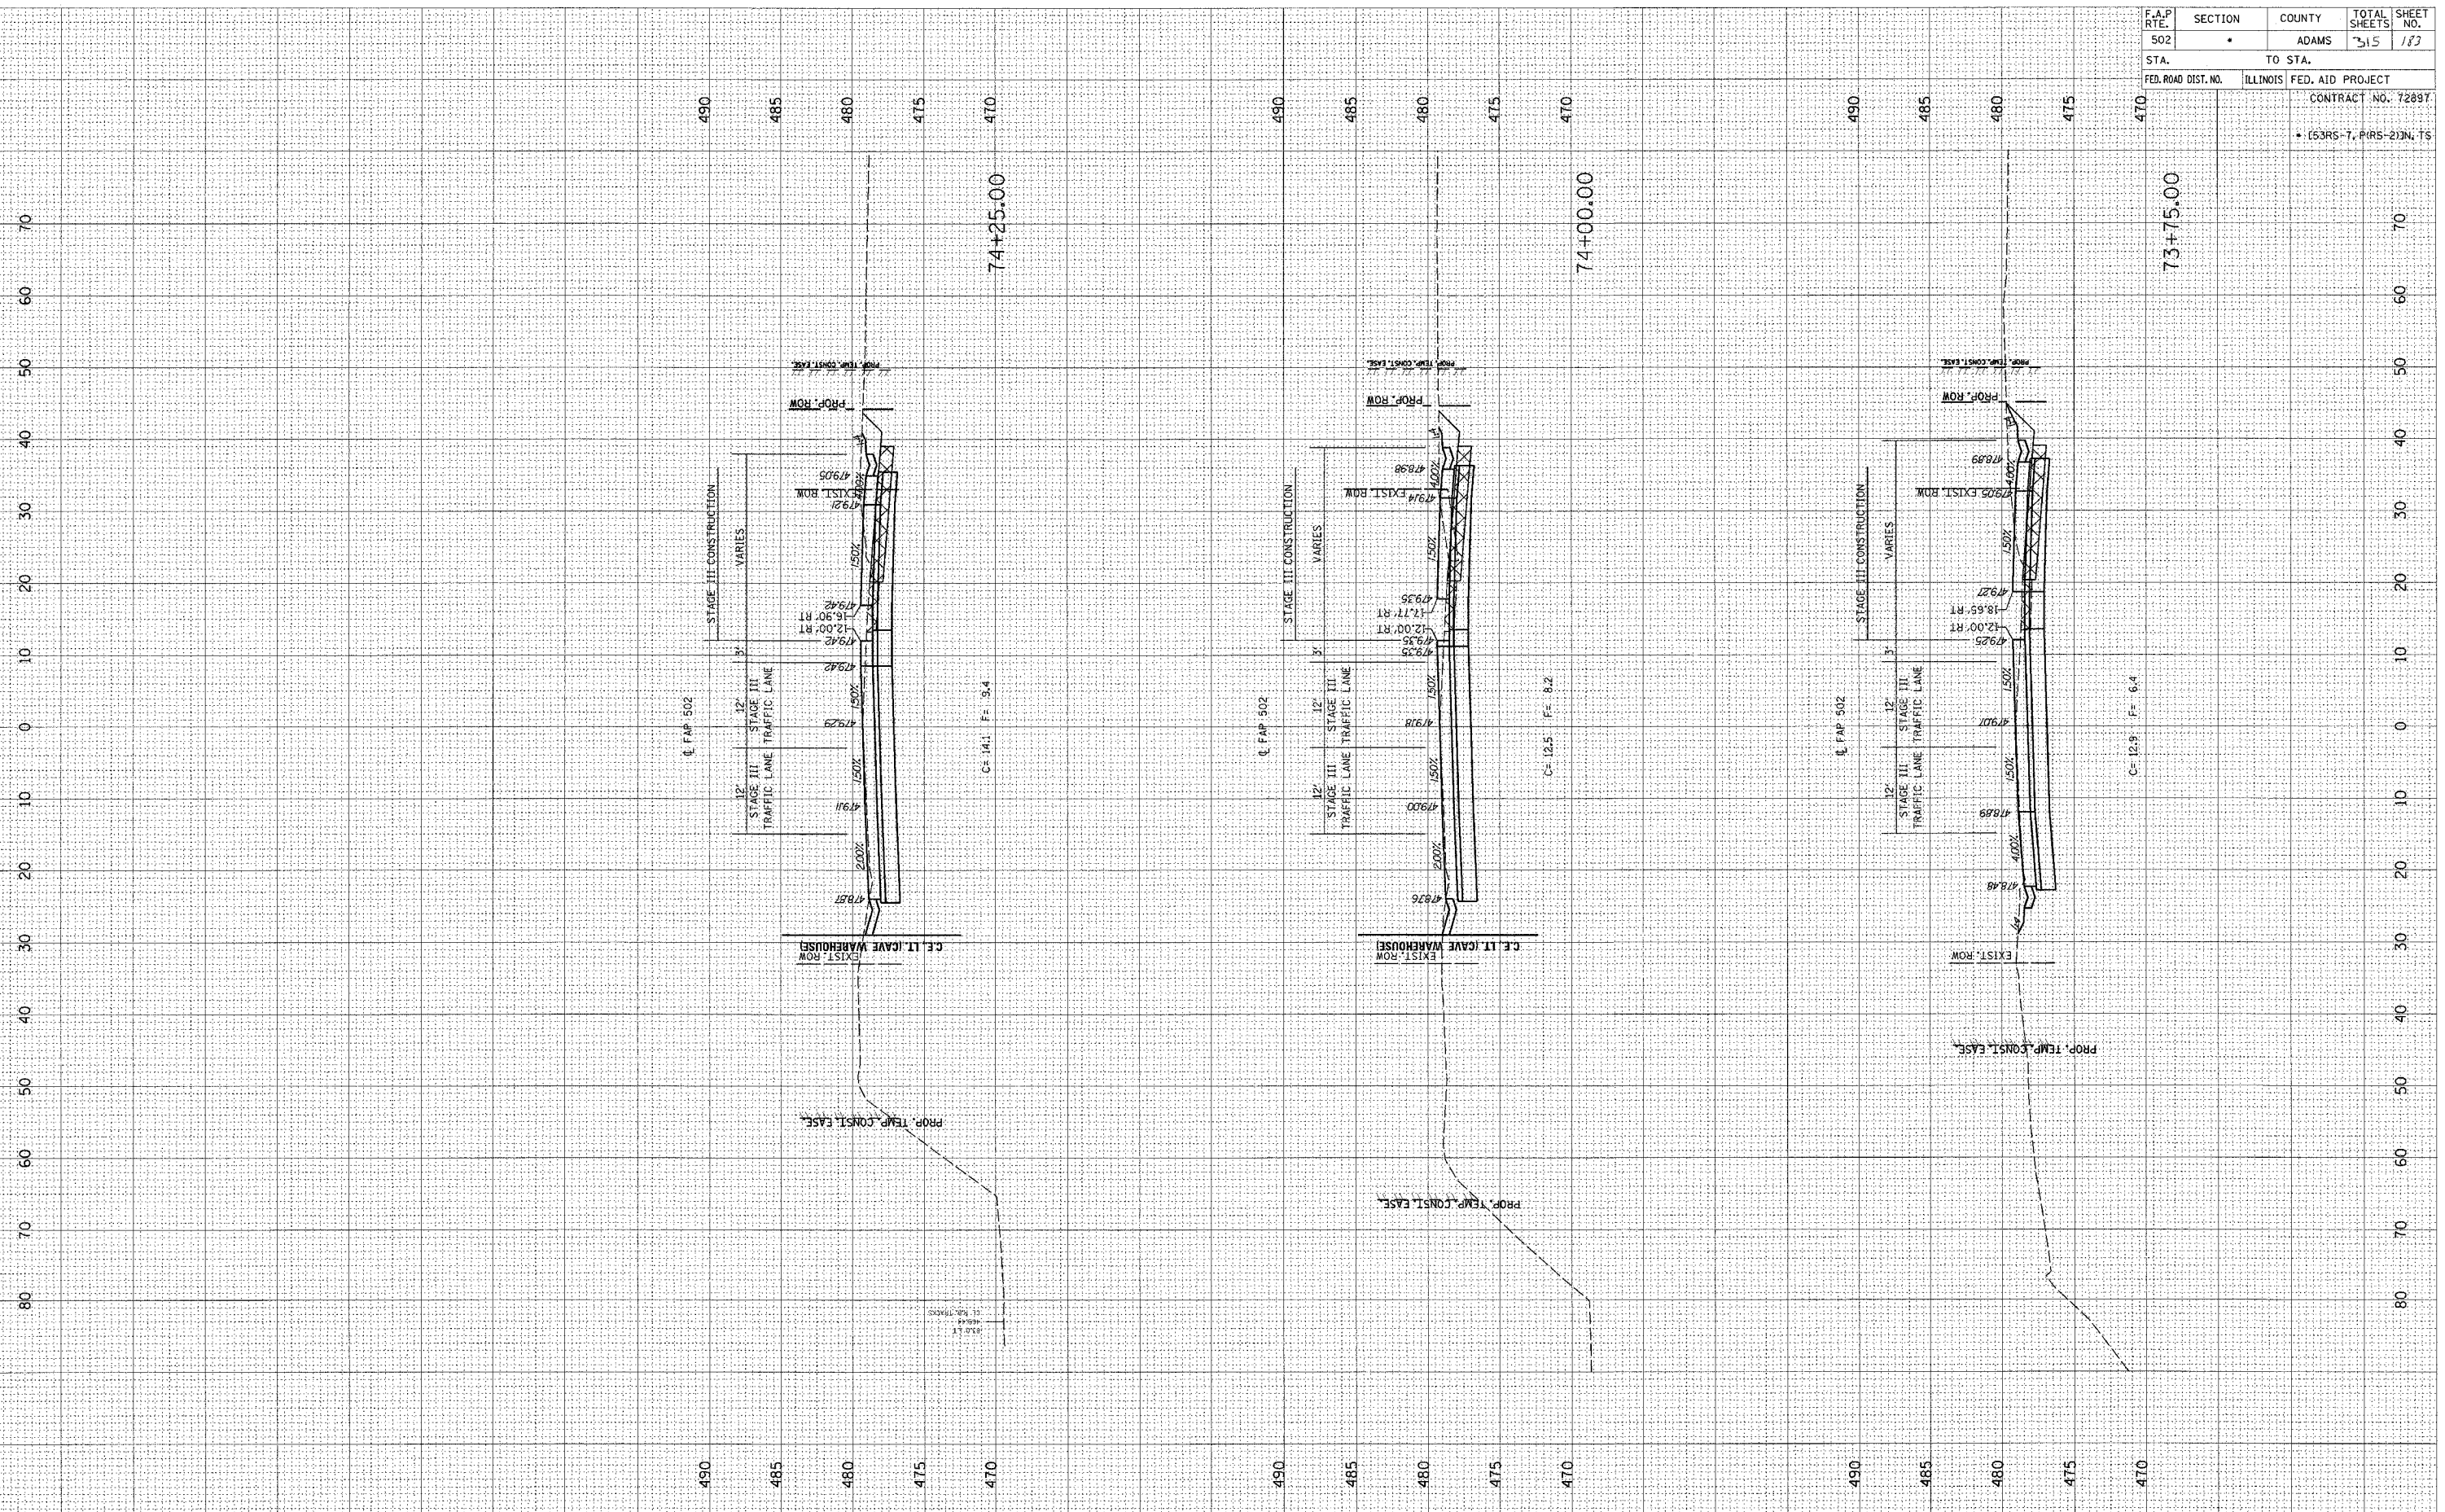

F.A.P. RTE. 502	SECTION *	COUNTY ADAMS	TOTAL SHEETS 315	SHEET NO. 183
STA. 470	TO STA. 475		CONTRACT NO. 72897	
FED. ROAD DIST. NO. ILLINOIS	FED. AID PROJECT		CONTRACT NO. 72897	
* (53RS-7, PRS-2)N, TS				