


FINAL SURVEY	SURVEYED	BY	DATE
NOTE BOOK	FLOTTED		
NO.	TEMPLATE		
	AREA CHECKED		

ORIGINAL SURVEY	SURVEYED	BY	DATE
NOTE BOOK	FLOTTED		
NO.	TEMPLATE		
	AREA CHECKED		

c:\projects\0653004\wcp\part\_080204\ 2/3/2005

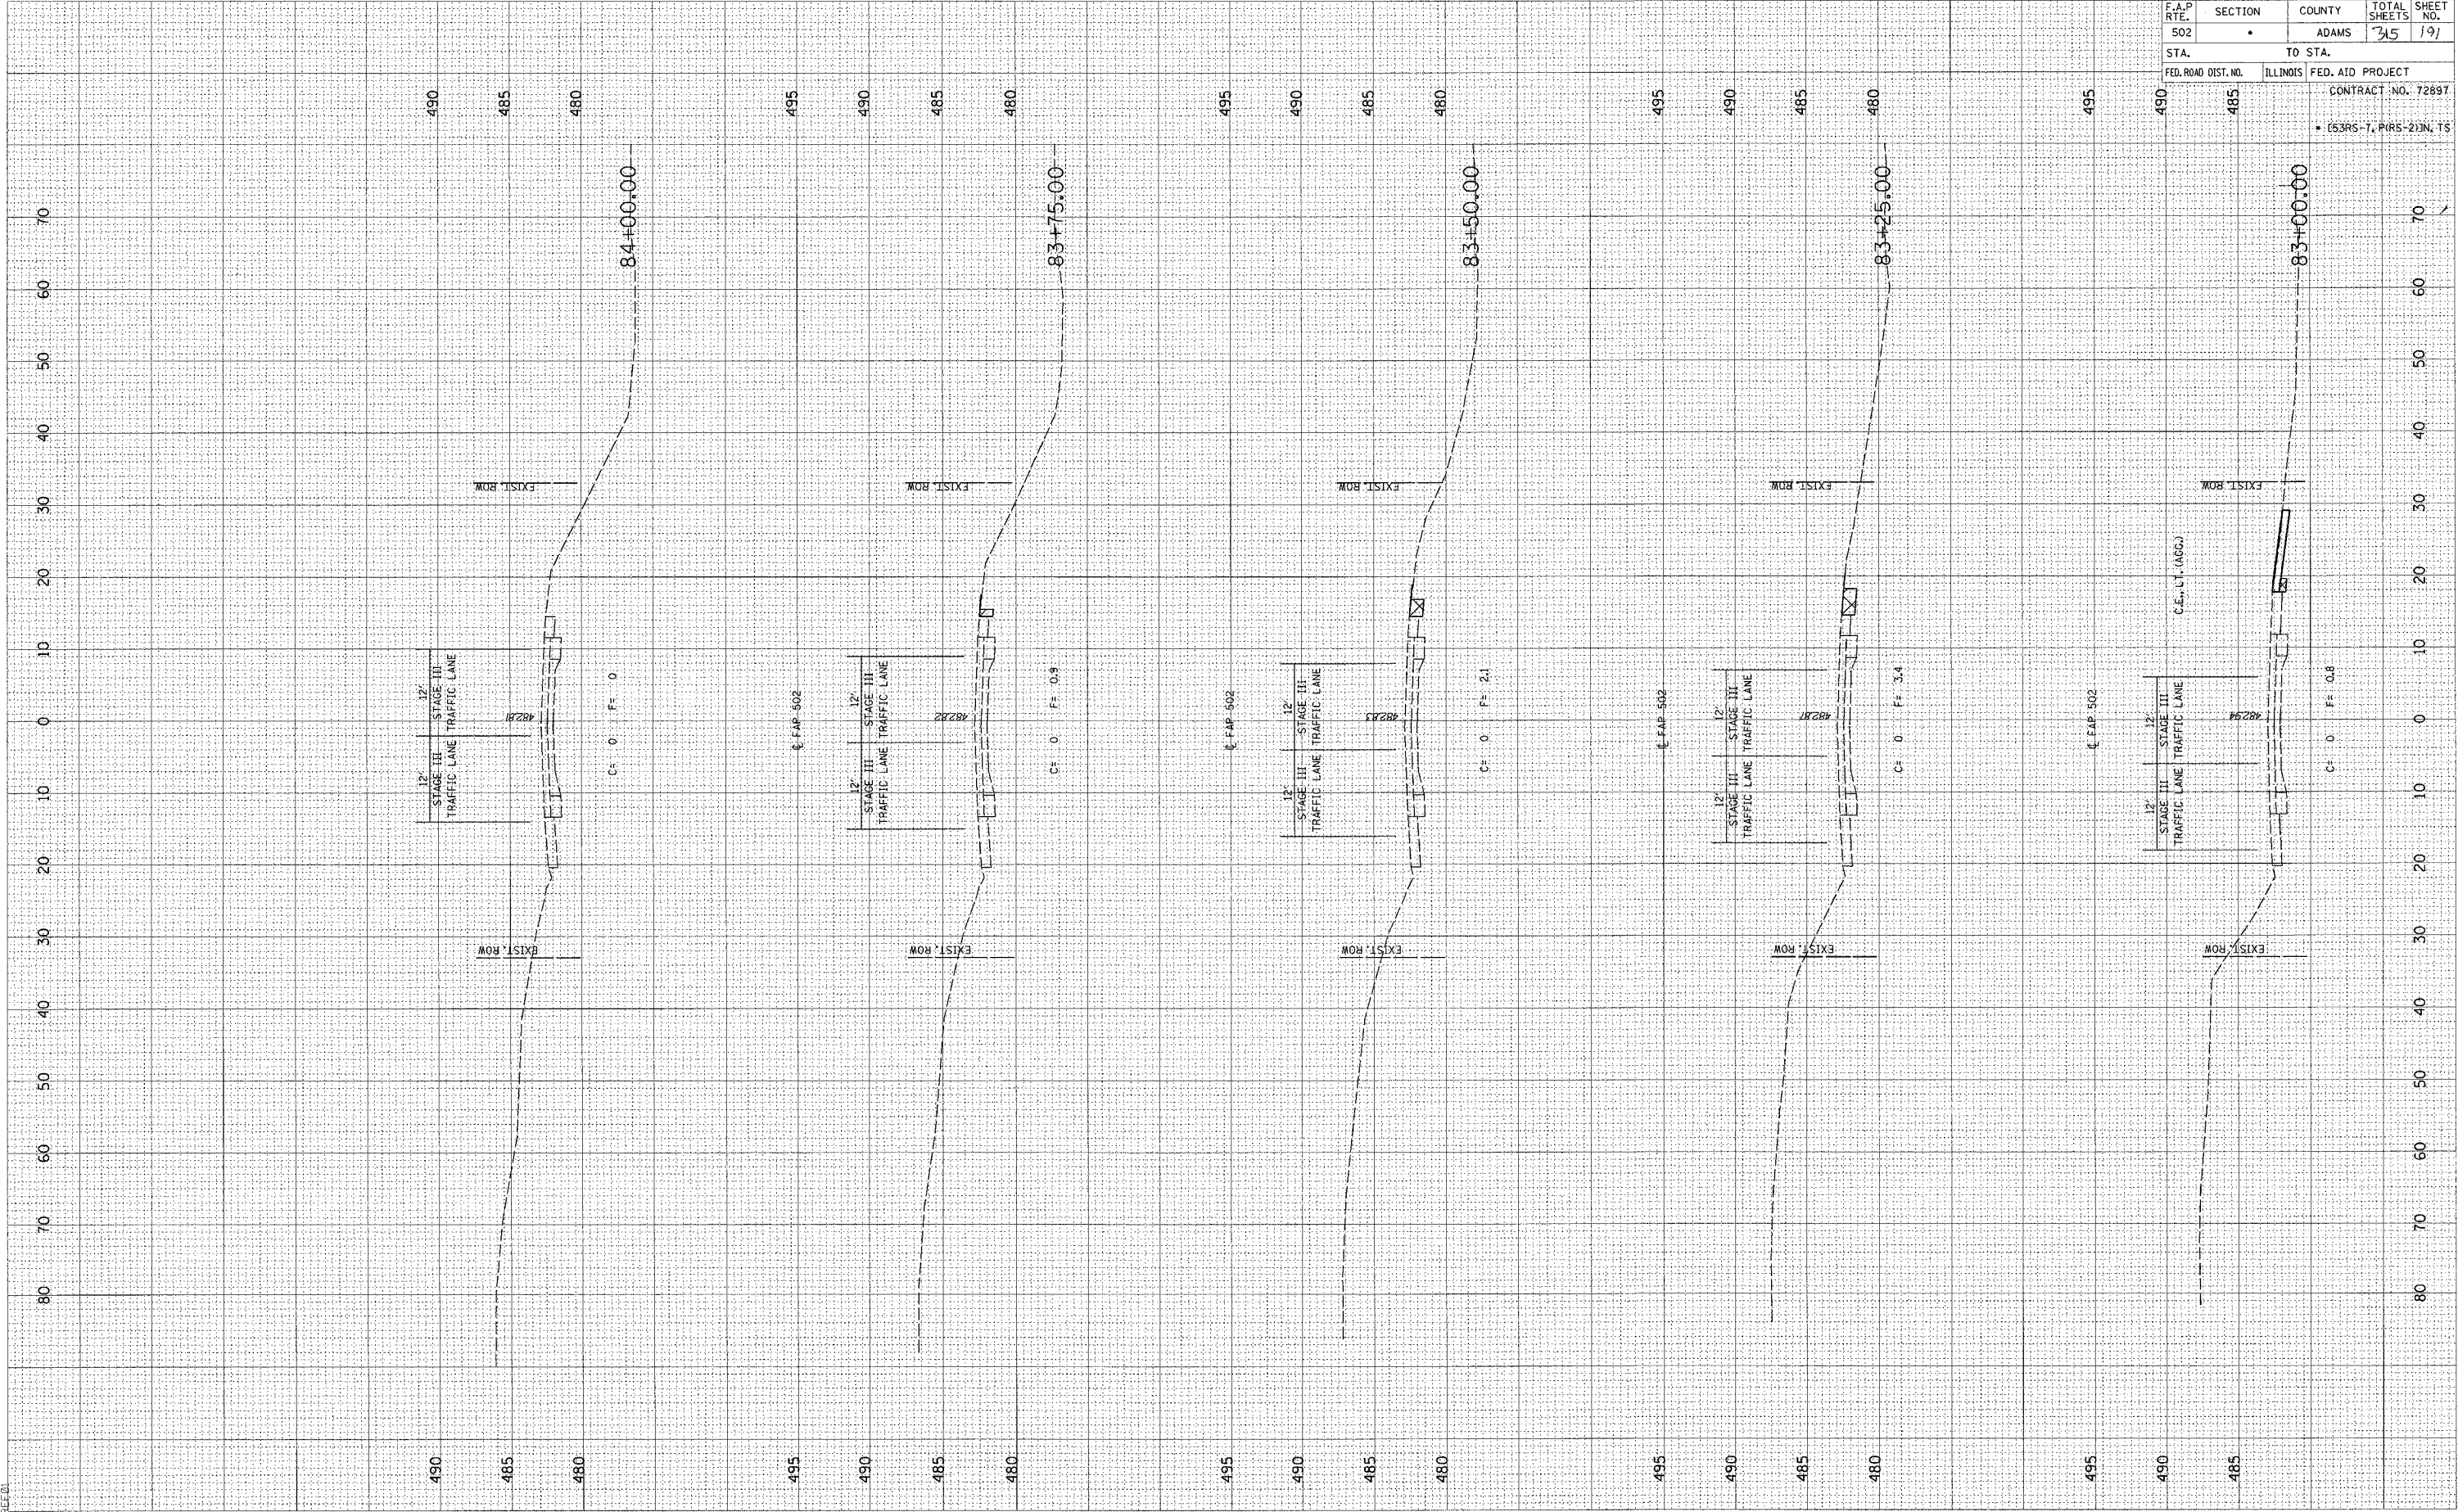

F.A.P. RTE. 502	SECTION	COUNTY ADAMS	TOTAL SHEETS 315	SHEET NO. 197
STA.	TO STA.			
FED. ROAD DIST. NO.	ILLINOIS	FED. AID PROJECT		
CONTRACT NO. 72897				
• (53RS-7, PARS-2) IN. TS				