


FINAL SURVEY BY DATE
 SURVEYED SURVEYED
 NOTE BOOK TEMPLATE
 AREAS AREAS
 CHECKED CHECKED

ORIGINAL SURVEY BY DATE
 SURVEYED SURVEYED
 NOTE BOOK TEMPLATE
 AREAS AREAS
 CHECKED CHECKED

ot:\projects\0653004\woolper-1_080204-14_x.shp
 2/3/2005
 *FILE 01

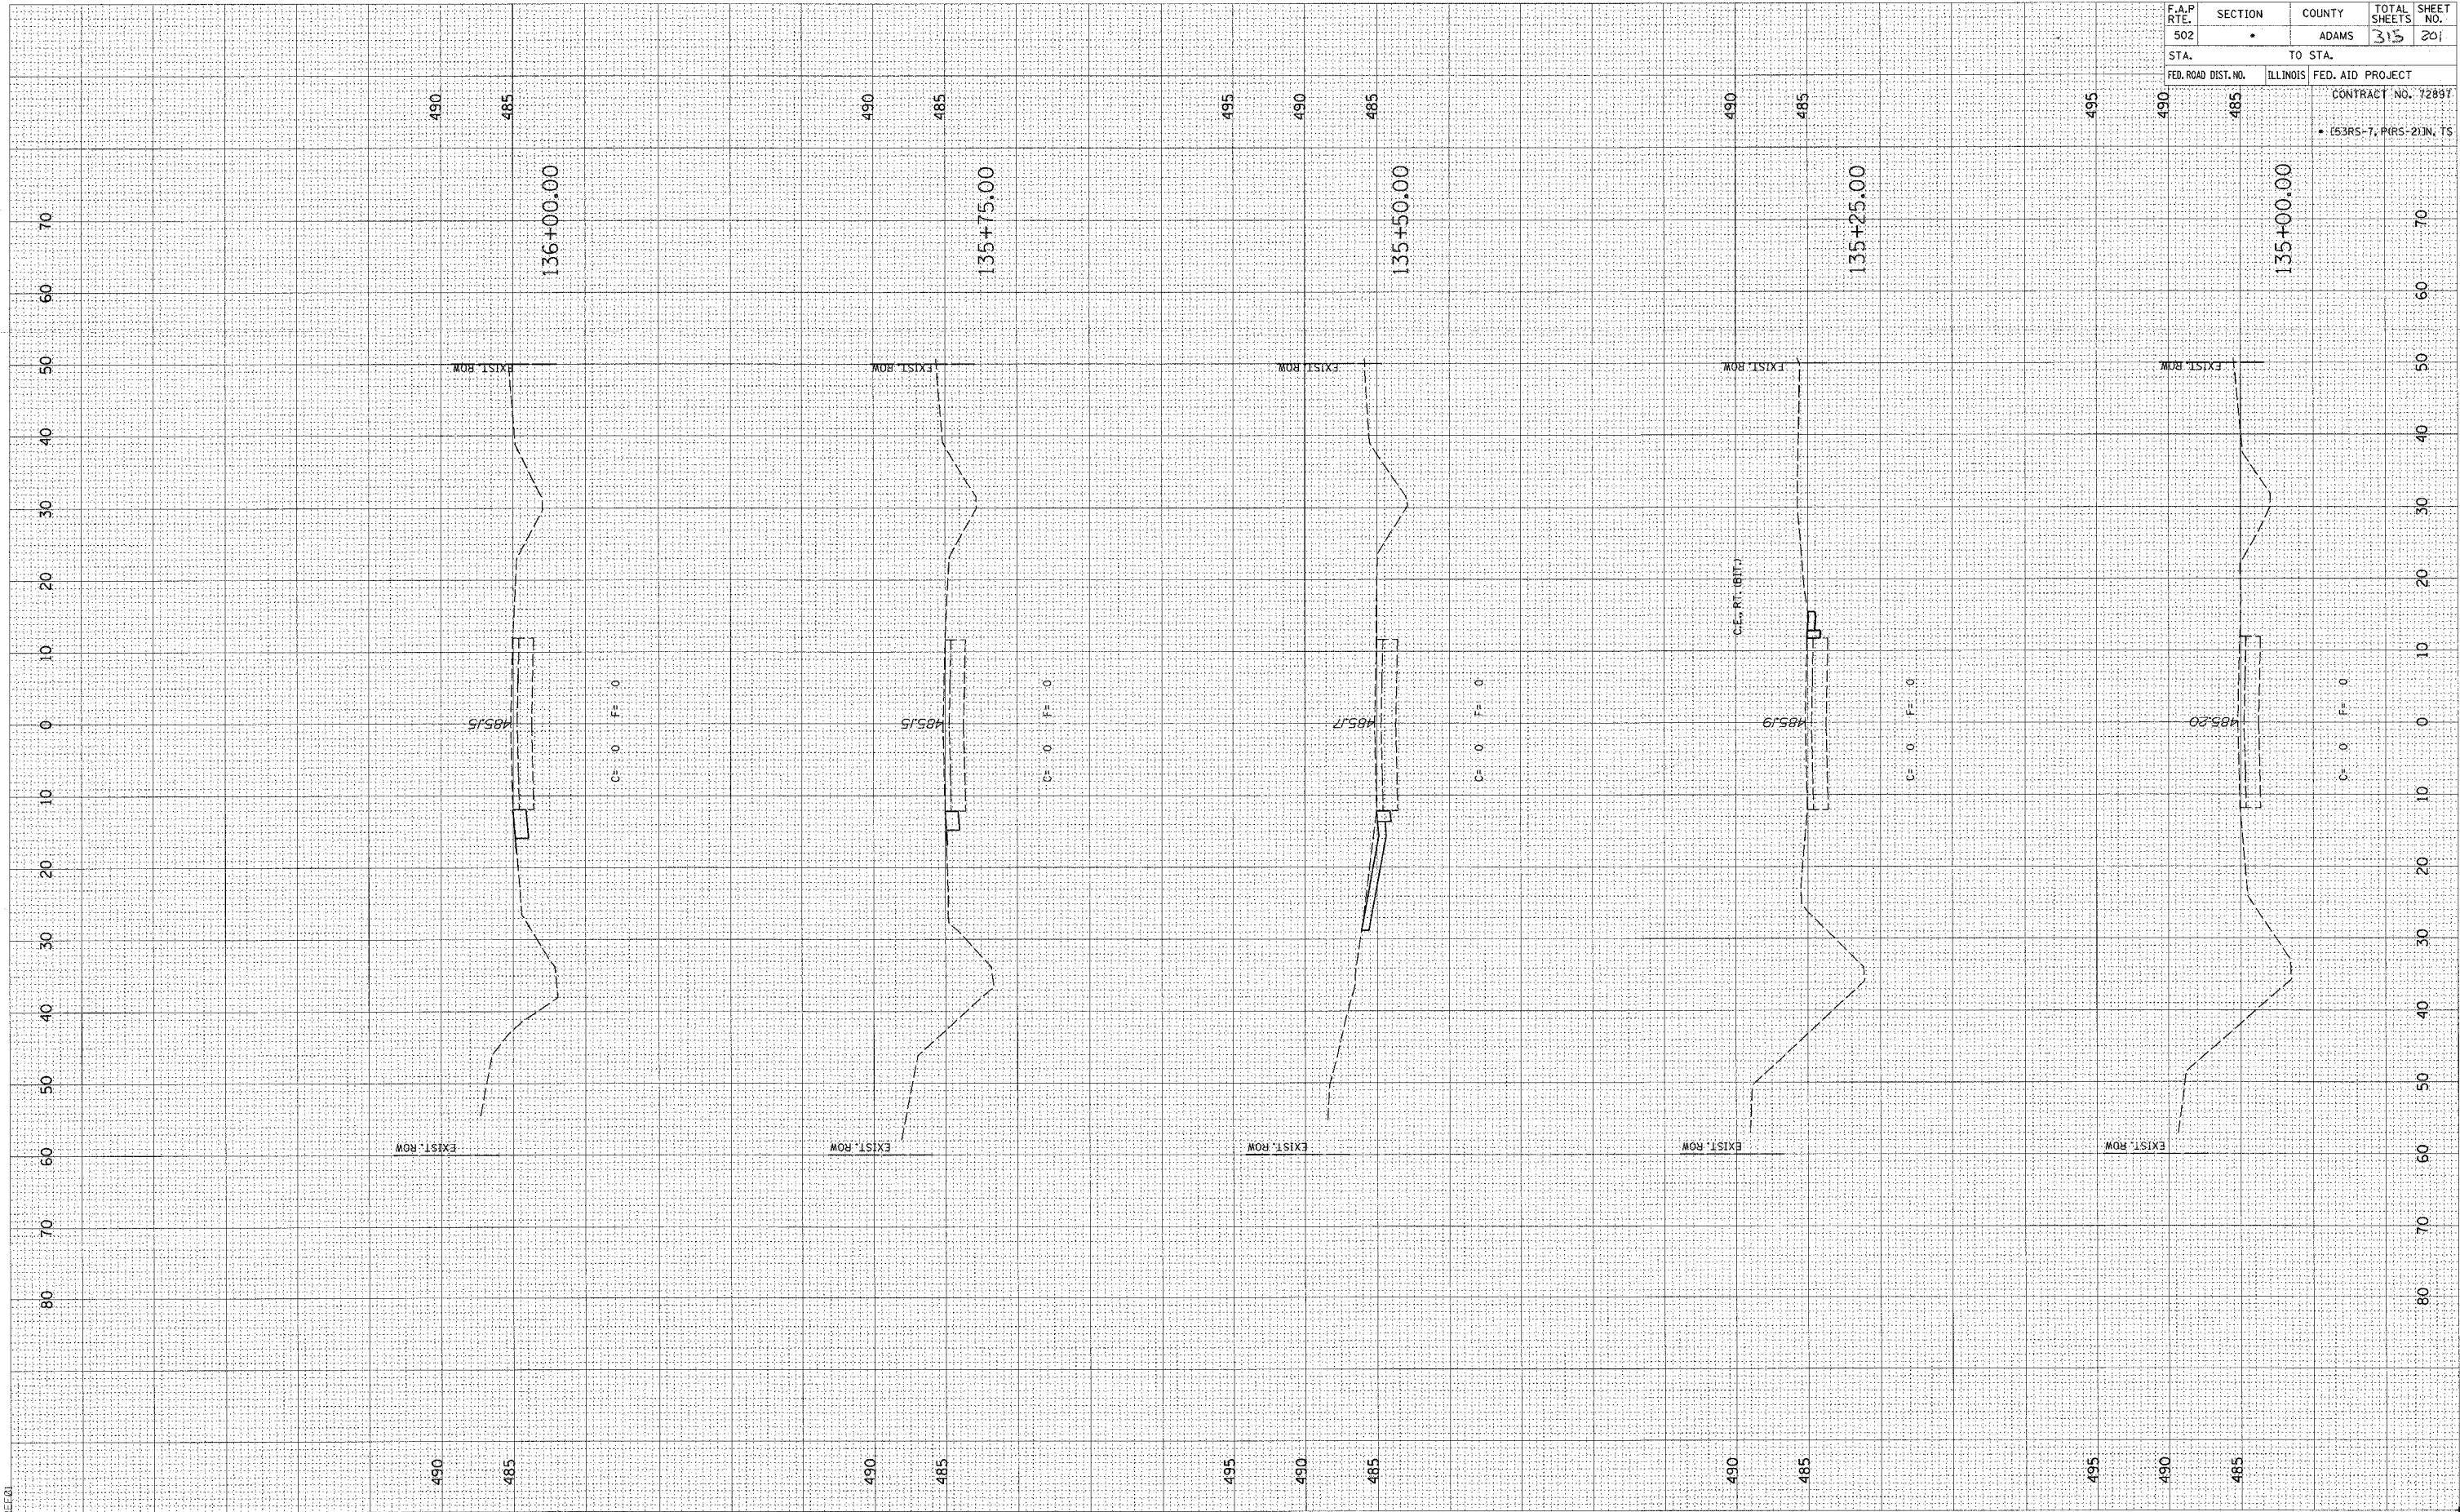

F.A.P. RTE.	SECTION	COUNTY	TOTAL SHEETS	SHEET NO.
502		ADAMS	315	201
STA.	TO STA.			
FED. ROAD DIST. NO.	ILLINOIS	FED. AID PROJECT		
		CONTRACT NO. 72897		
		• (53RS-7, P(RS-2)IN, TS		