


FINAL SURVEYED SURVEY BY DATE  
 NOTE BOOK TEMPLATE AREAS CHECKED  
 NO.

ORIGINAL SURVEYED SURVEY BY DATE  
 NOTE BOOK TEMPLATE AREAS CHECKED  
 NO.

c:\projects\0653004\woolpert\_060204\...  
 2/3/2005  
 \*REF 01

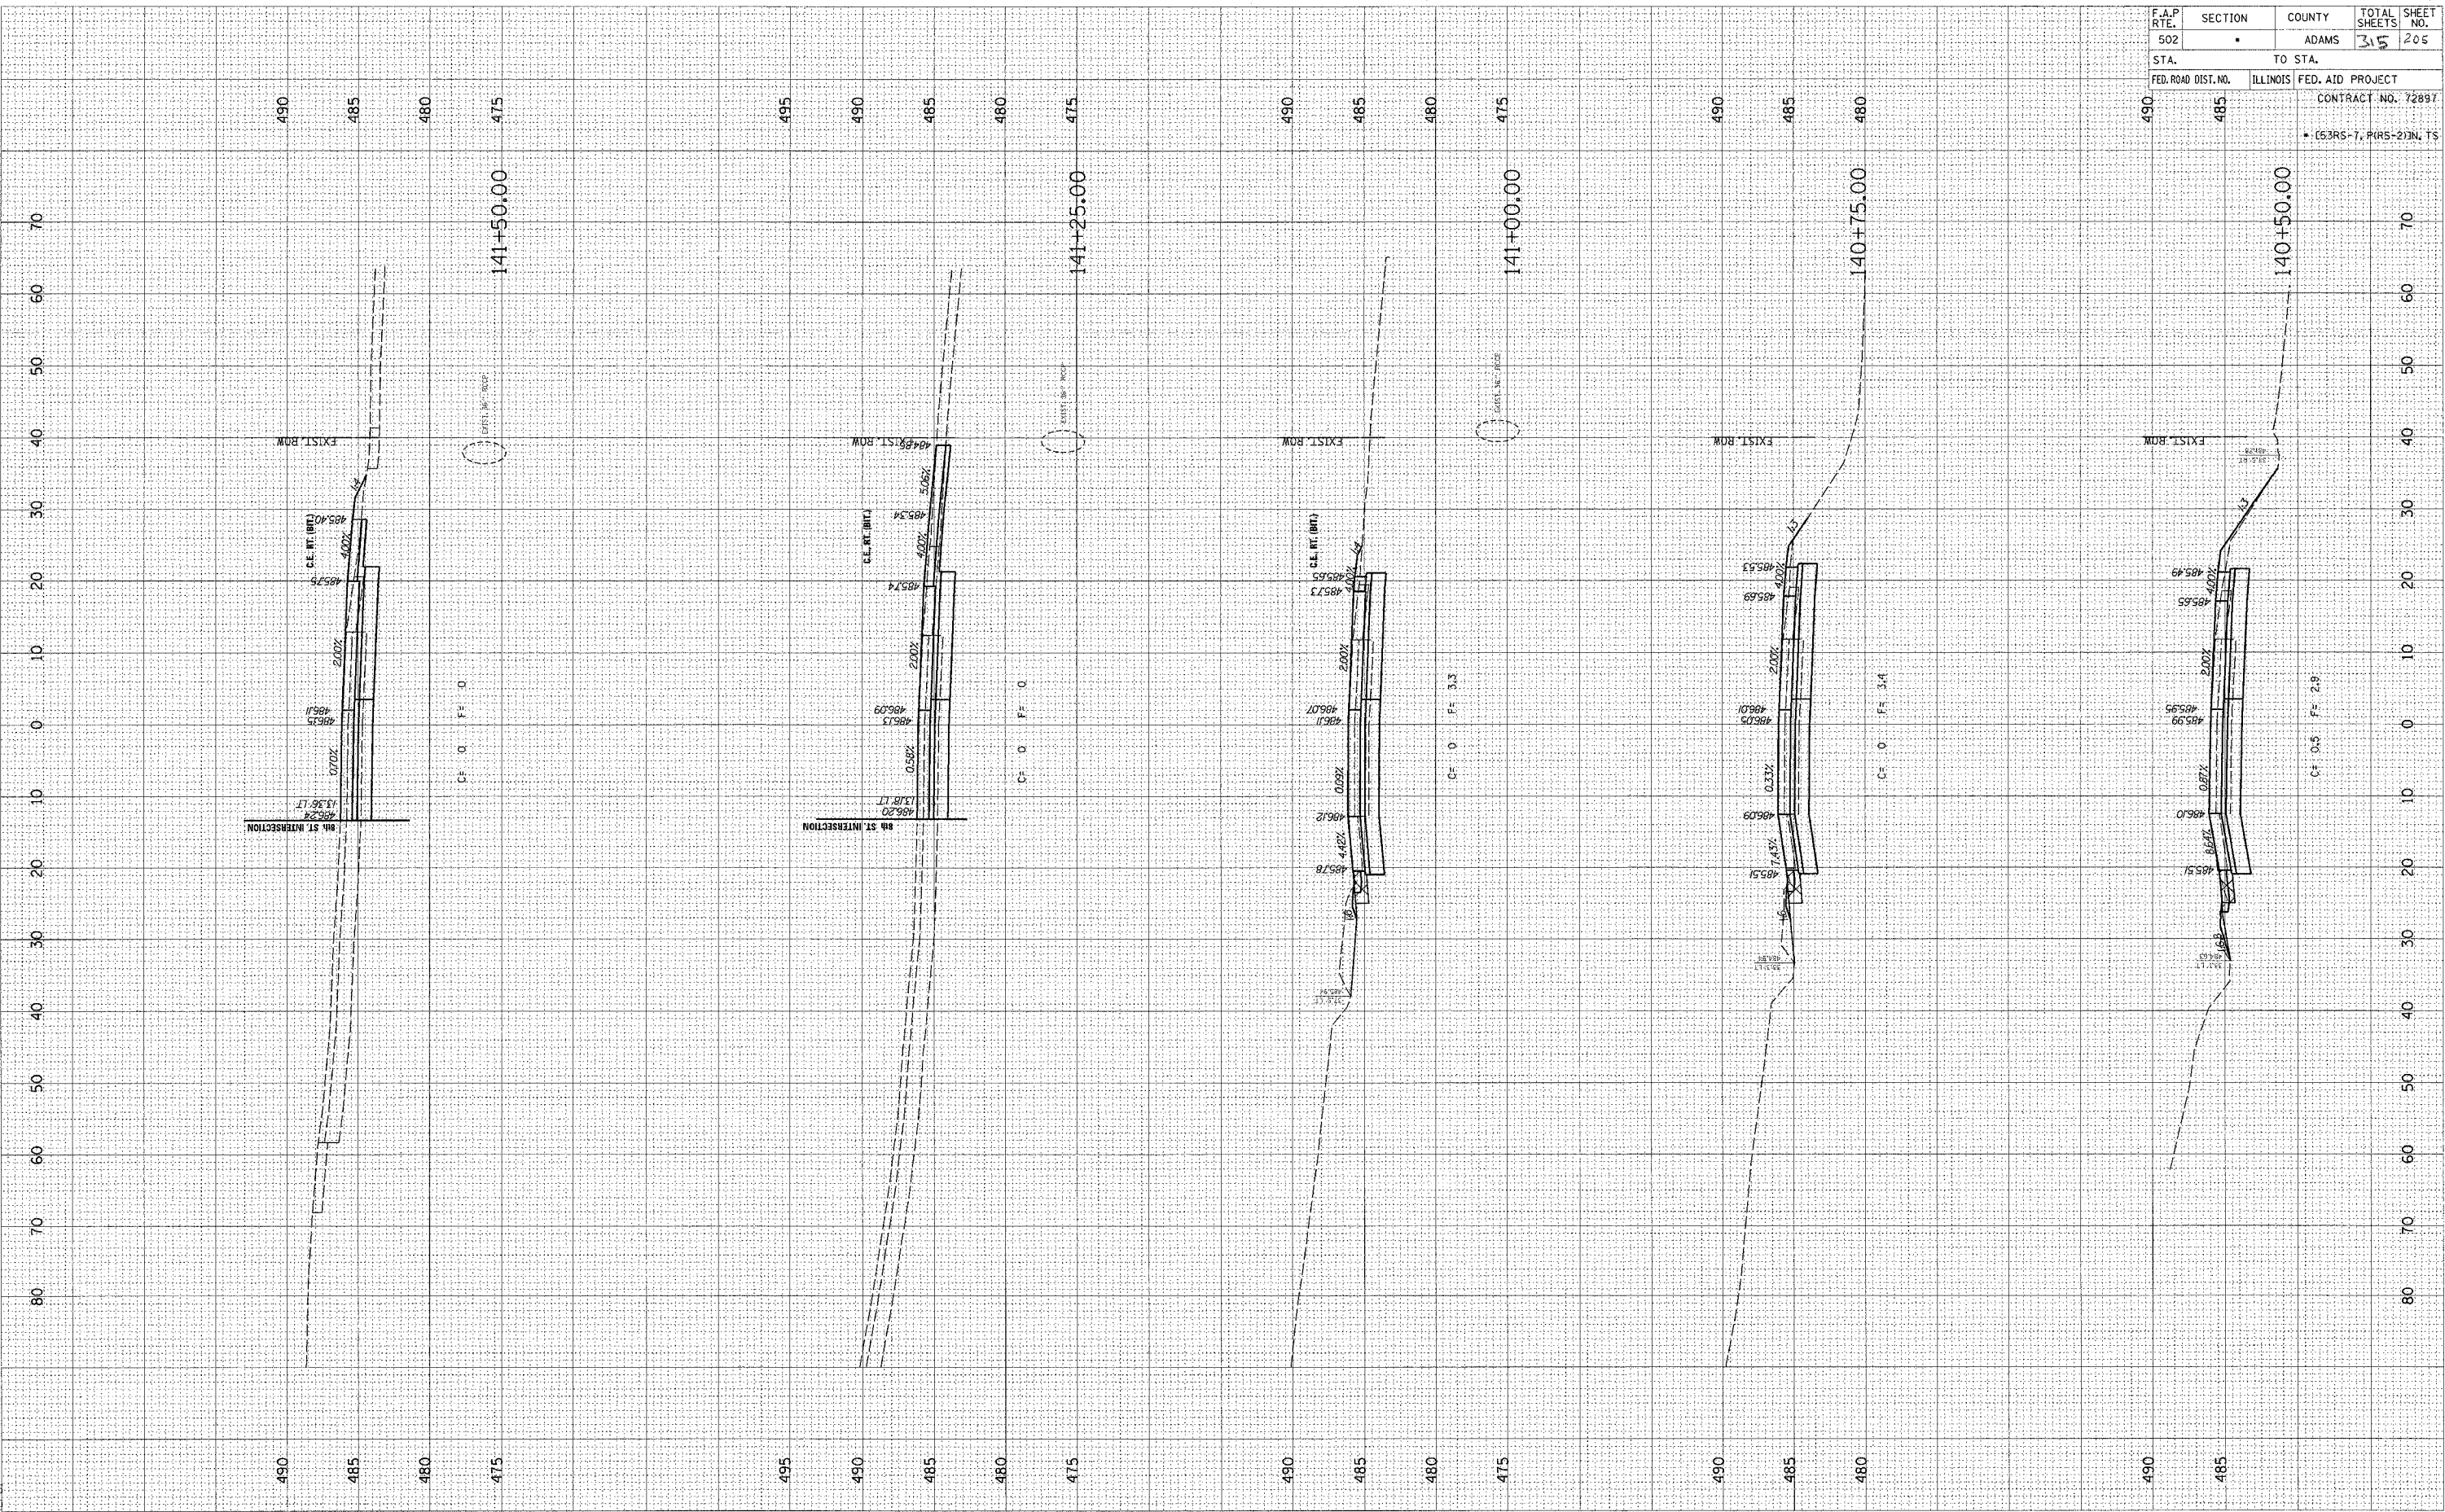

F.A.P. RTE.	SECTION	COUNTY	TOTAL SHEETS	SHEET NO.
502		ADAMS	315	205
STA.	TO STA.			
FED. ROAD DIST. NO.	ILLINOIS	FED. AID PROJECT		
		CONTRACT NO. 72897		
		• (63RS-7, P(RS-2)IN, TS		