


FINISH SURVEYED SURVEY DATE  
 NOTE BOOK TEMPLATE NO.  
 AREAS CHECKED

ORIGINAL SURVEY DATE  
 NOTE BOOK TEMPLATE NO.  
 AREAS CHECKED

c:\projects\d653004\woolpert\_080204\_14\_xsh\woolpert\_080204\_14\_xsh.dwg  
 2/3/2005  
 \*REC01

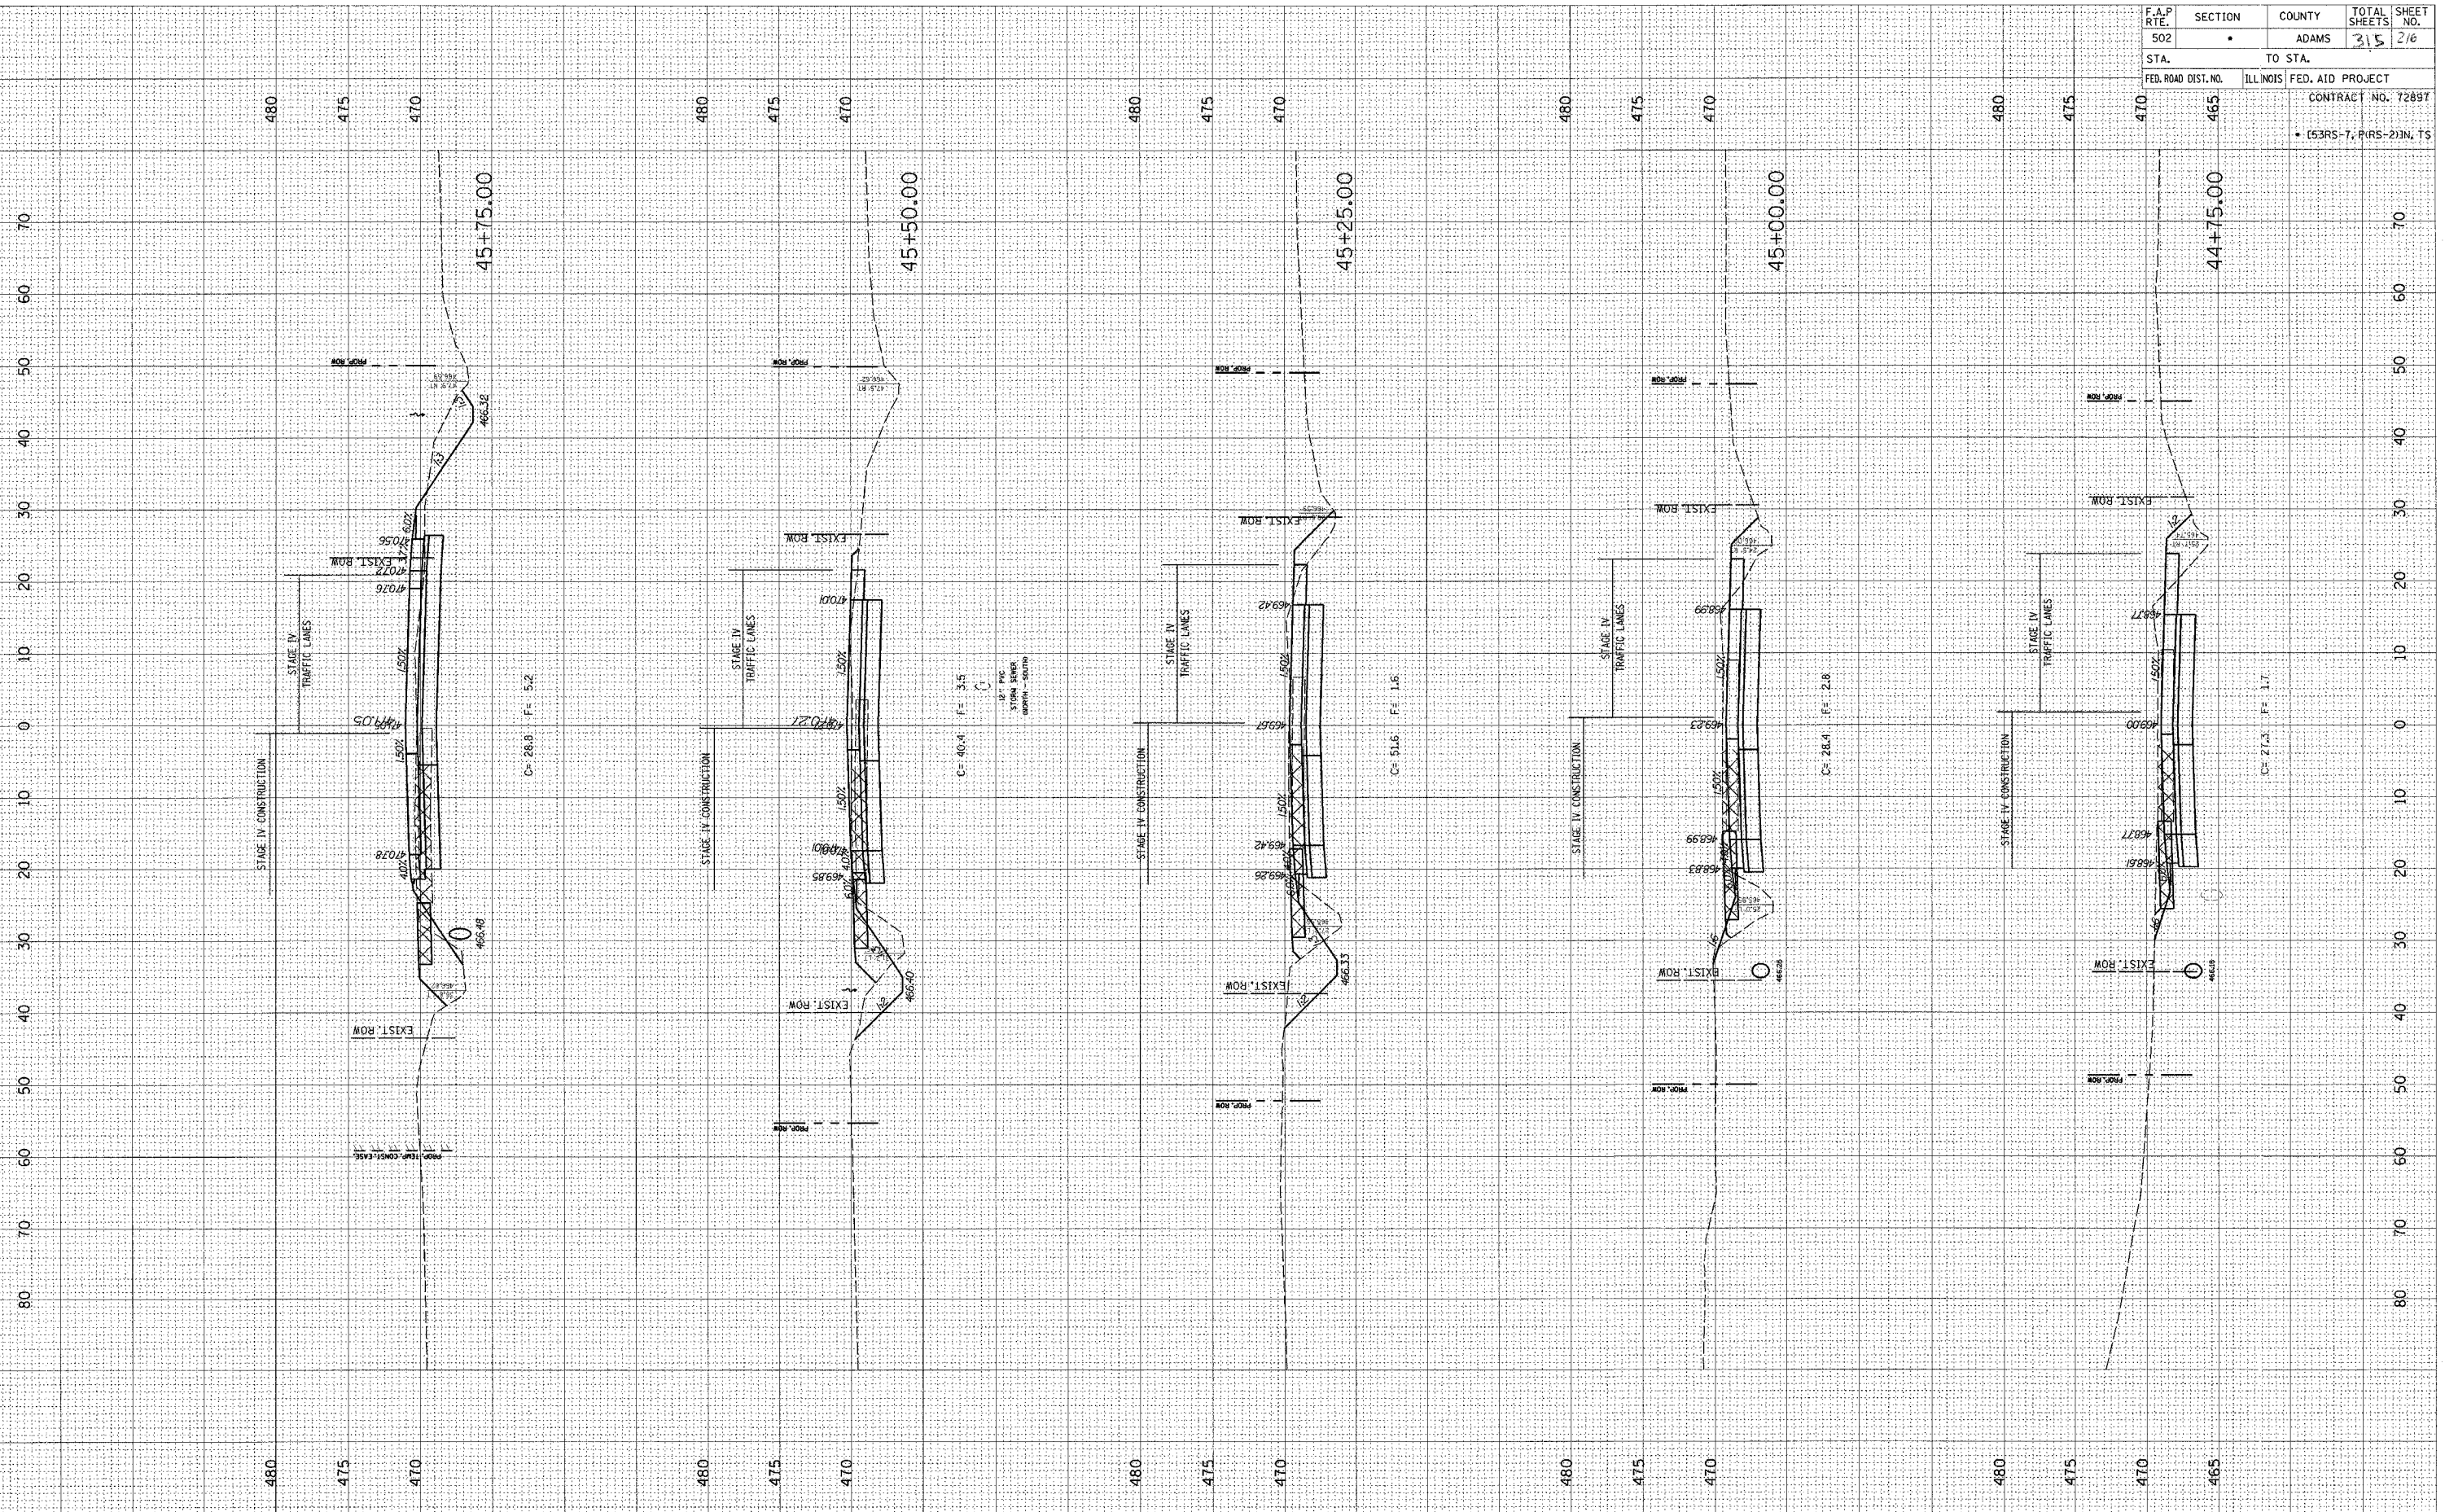

F.A.P. RTE.	SECTION	COUNTY	TOTAL SHEETS	SHEET NO.
502		ADAMS	315	216
STA. 502	TO STA.	ILLINOIS		
FED. ROAD DIST. NO.		FED. AID PROJECT		
		CONTRACT NO. 7289T		
		• (53RS-7, P(RS-2))N, TS		