


FINAL SURVEY BY DATE
 SURVEYED BY DATE
 PLANNED BY DATE
 NOTE BOOK NO.
 AREAS CHECKED

ORIGINAL SURVEY BY DATE
 SURVEYED BY DATE
 PLANNED BY DATE
 NOTE BOOK NO.
 AREAS CHECKED

c:\projects\0653004\woolpert_080204\1
 2/3/2005
 *FILE.D

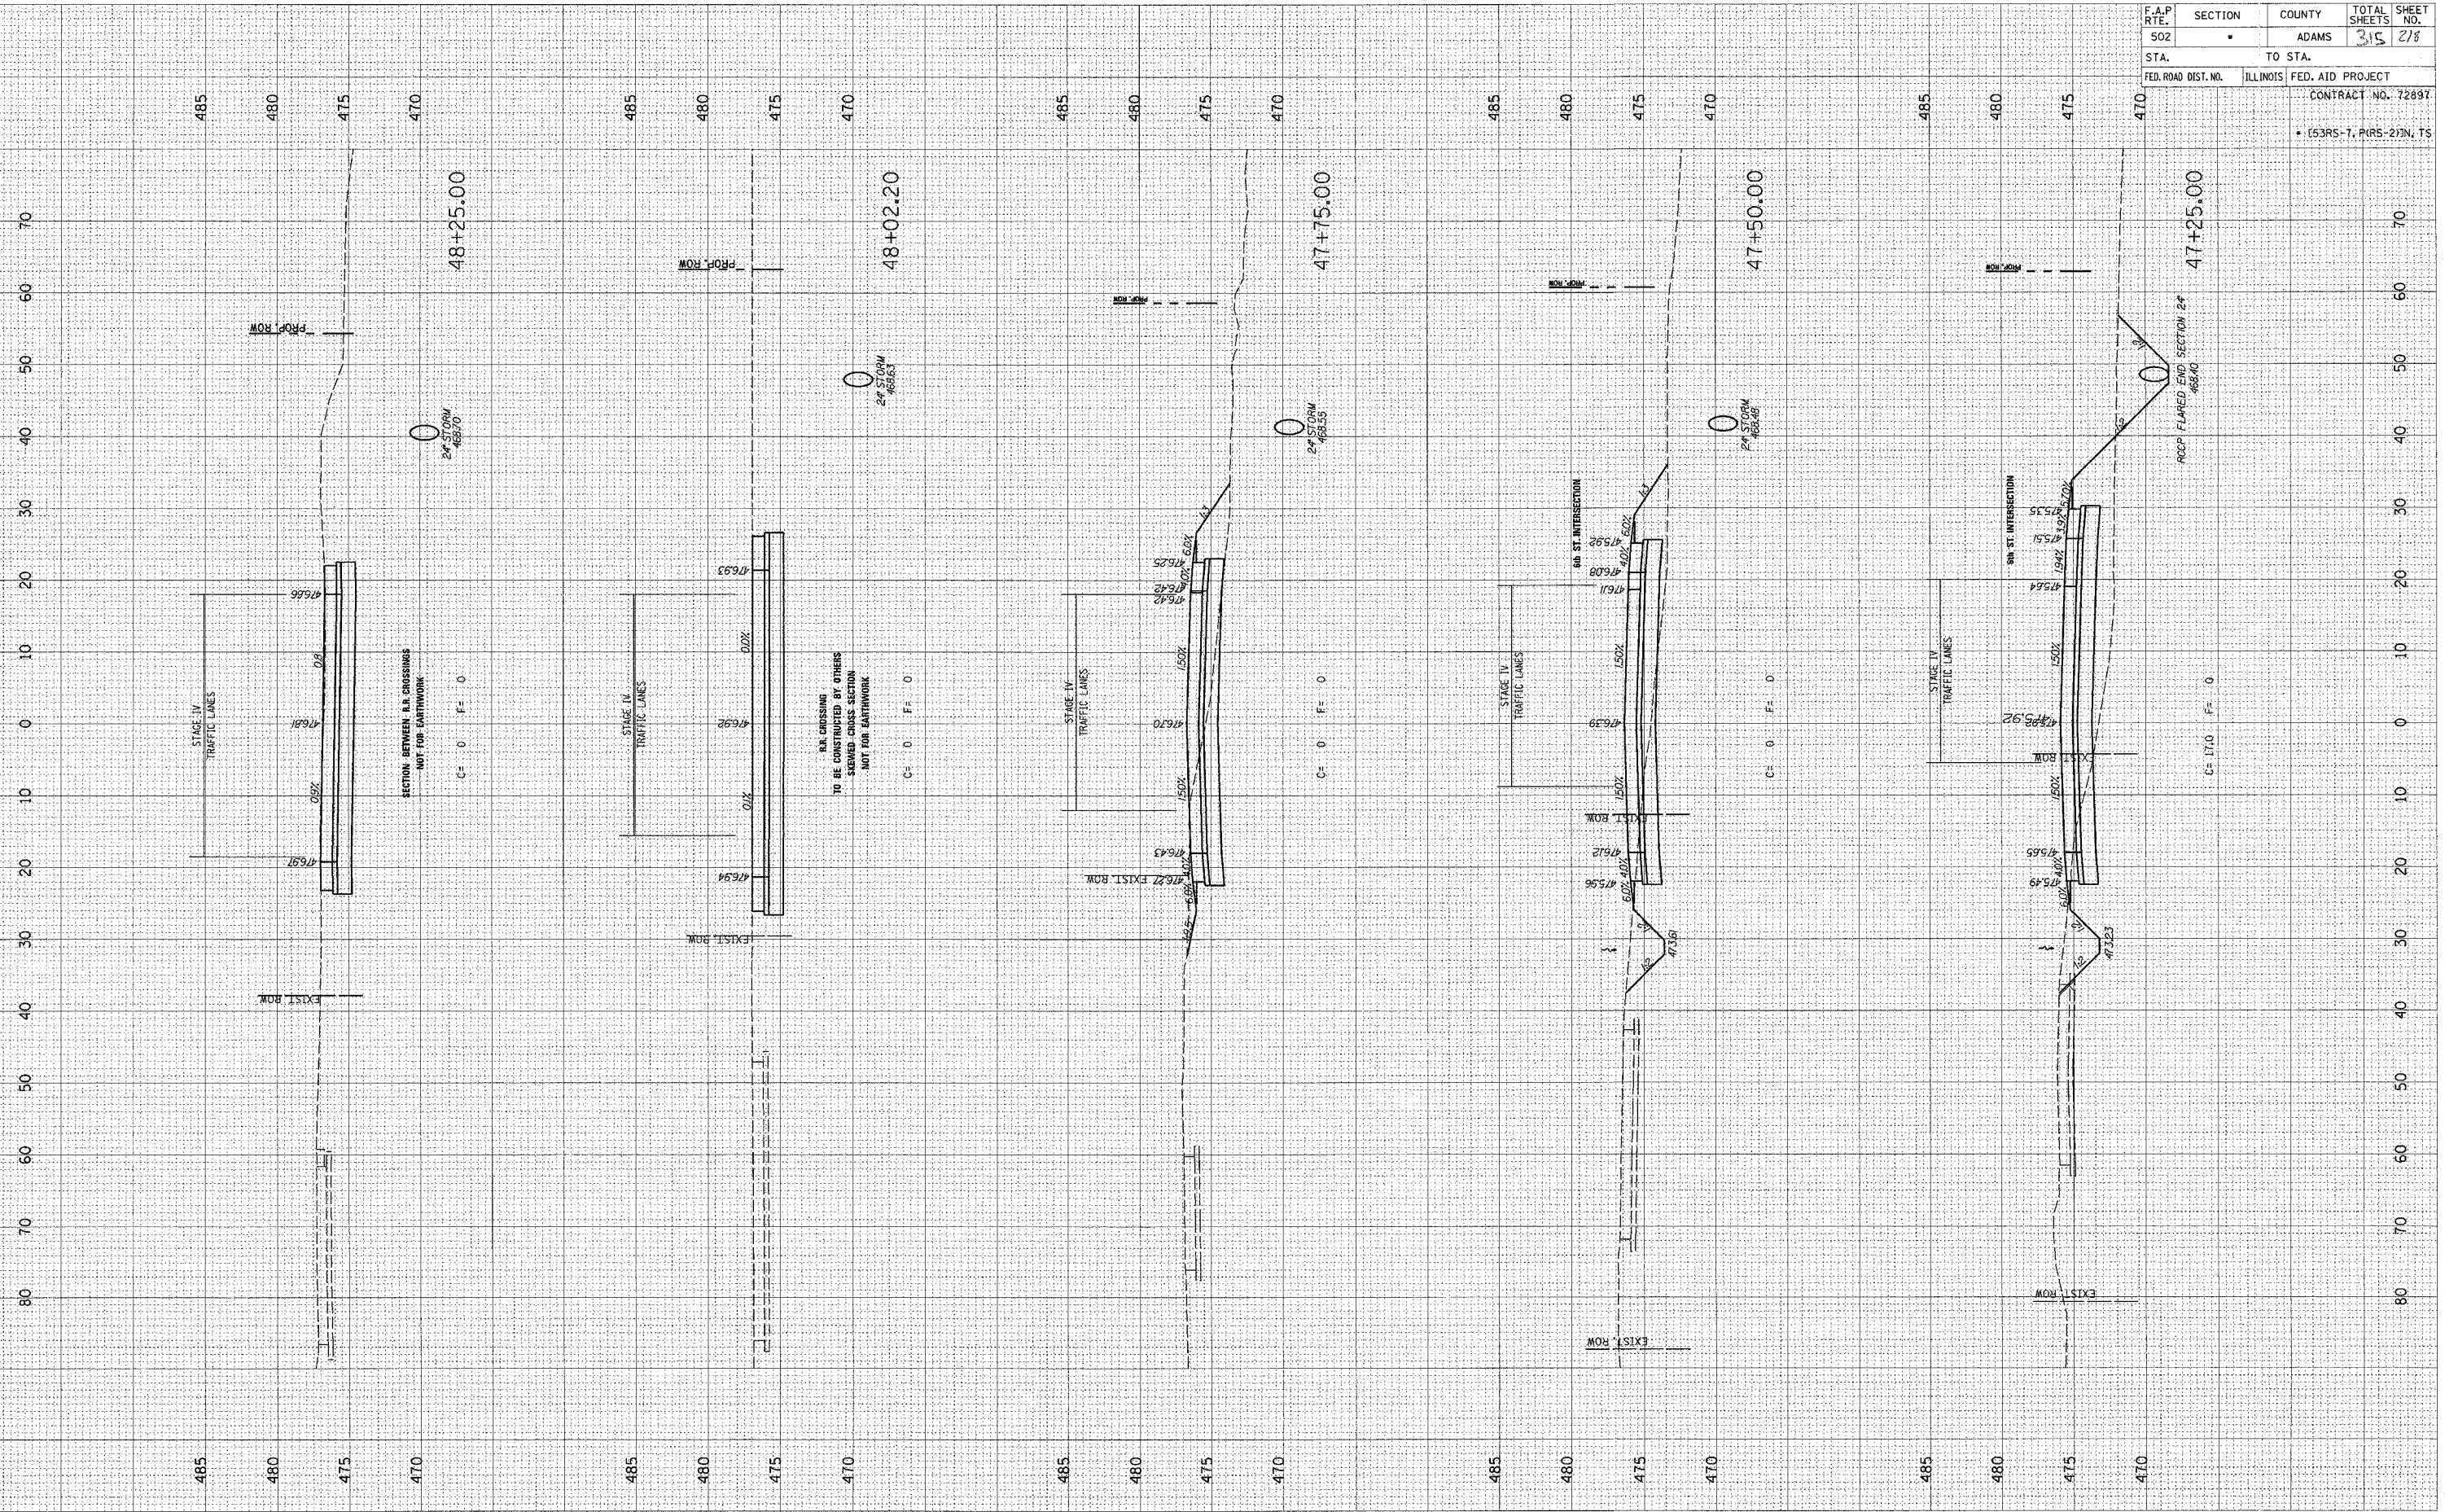

F.A.P. RTE.	SECTION	COUNTY	TOTAL SHEETS	SHEET NO.
502		ADAMS	315	218
STA.	TO STA.			
FED. ROAD DIST. NO.		ILLINOIS		FED. AID PROJECT
CONTRACT NO. 72897				
• (53RS-7, PARS-2)N, TS				