


| | | | | |
|-----------------------------|--------------|--------------------------------------|---------------------|------------------|
| F.A.P. RTE. 502 | SECTION • | COUNTY ADAMS | TOTAL SHEETS 3/5 | SHEET NO. 269 |
| STA. FED. ROAD DIST. NO. | | TO STA. ILLINOIS FED. AID PROJECT | | |
| CONTRACT NO. 72897 | | | | |
| • 153RS-7, PARS-21IN, TS | | | | |

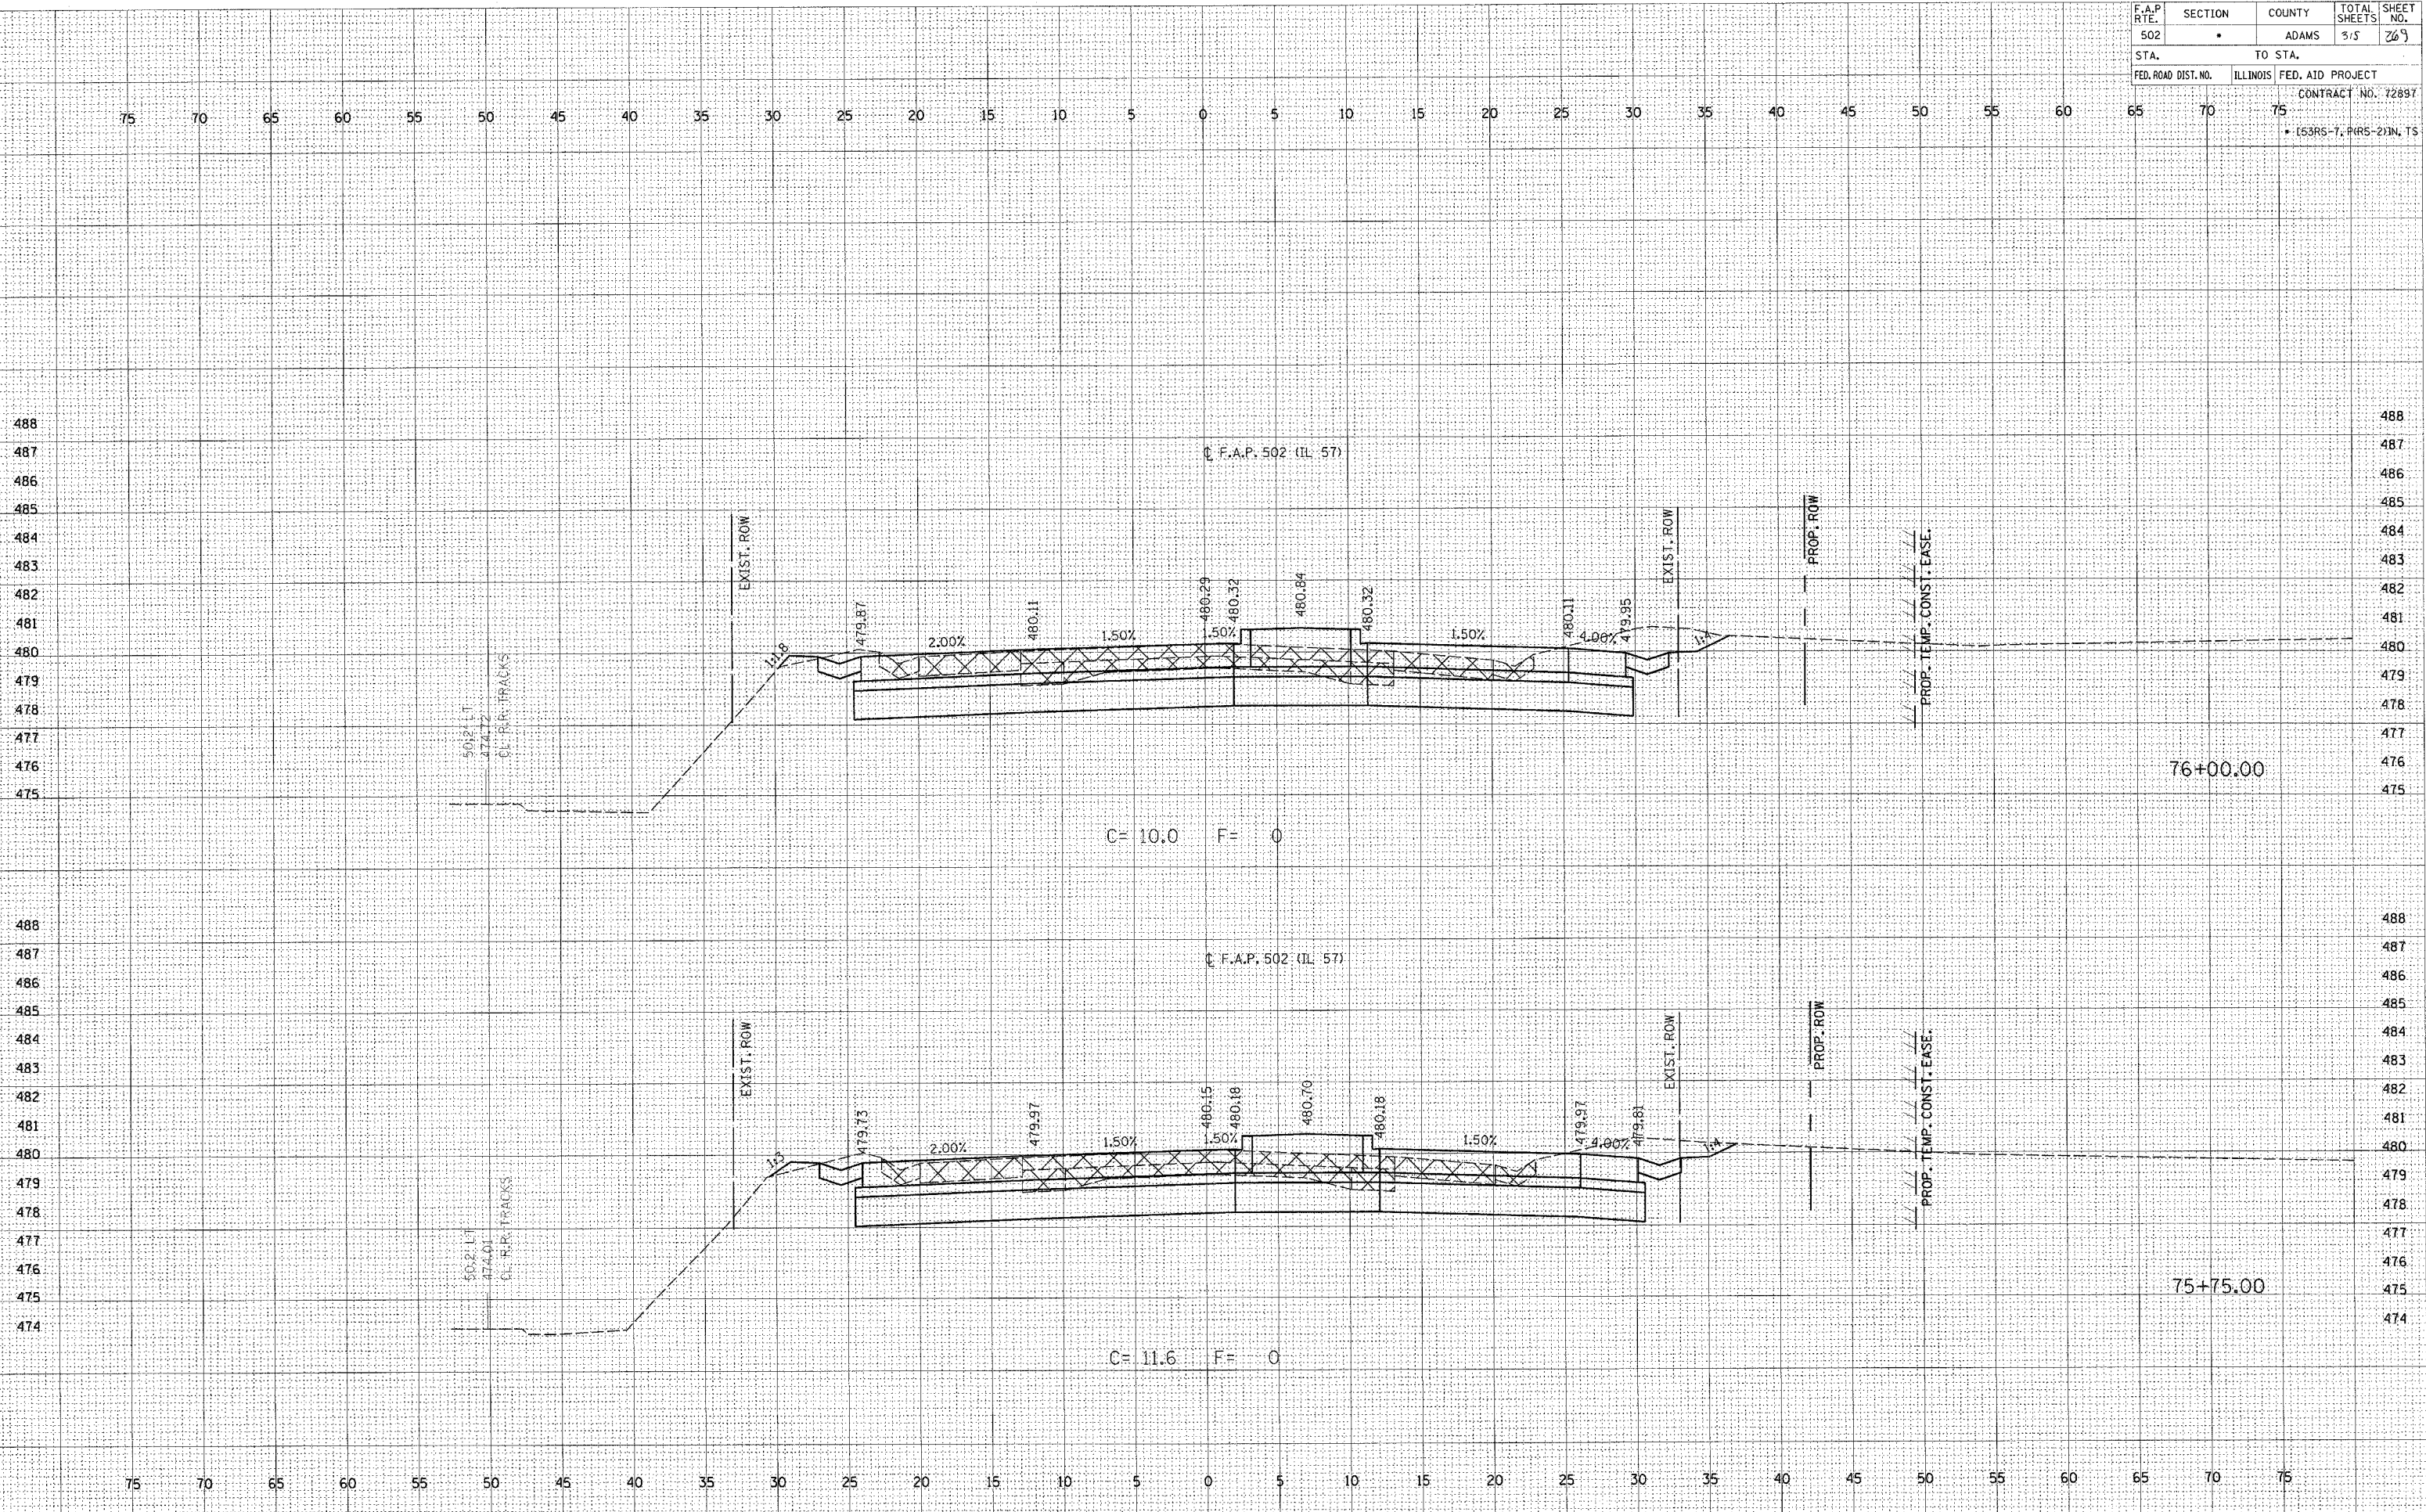

| | | | |
|------|----|------|----|
| DATE | BY | DATE | BY |
| | | | |
| | | | |
| | | | |
| | | | |
| | | | |
| | | | |
| | | | |
| | | | |
| | | | |

| | | | |
|------|----|------|----|
| DATE | BY | DATE | BY |
| | | | |
| | | | |
| | | | |
| | | | |
| | | | |
| | | | |
| | | | |
| | | | |
| | | | |

ct:\projects\653004\157\bxshs.dgn
2/4/2005
•BEE01