





F.A.P. RTE.	SECTION	COUNTY	TOTAL SHEETS	SHEET NO.
662		SANGAMON	18	17
STA.	TO STA.			
FED. ROAD DIST. NO.	ILLINOIS	FED. AID PROJECT		

• 06 MEDIAN REPAIR 2005

 CONCRETE CURB & GUTTER REMOVAL & REPLACEMENT
 EX CONCRETE C & G AND MEDIAN SURFACE REMOVAL
 PR SOLID CONCRETE MEDIAN TY SB-9.12; OR PCC RAMPED MEDIAN
 TERMINAL REPLACEMENT

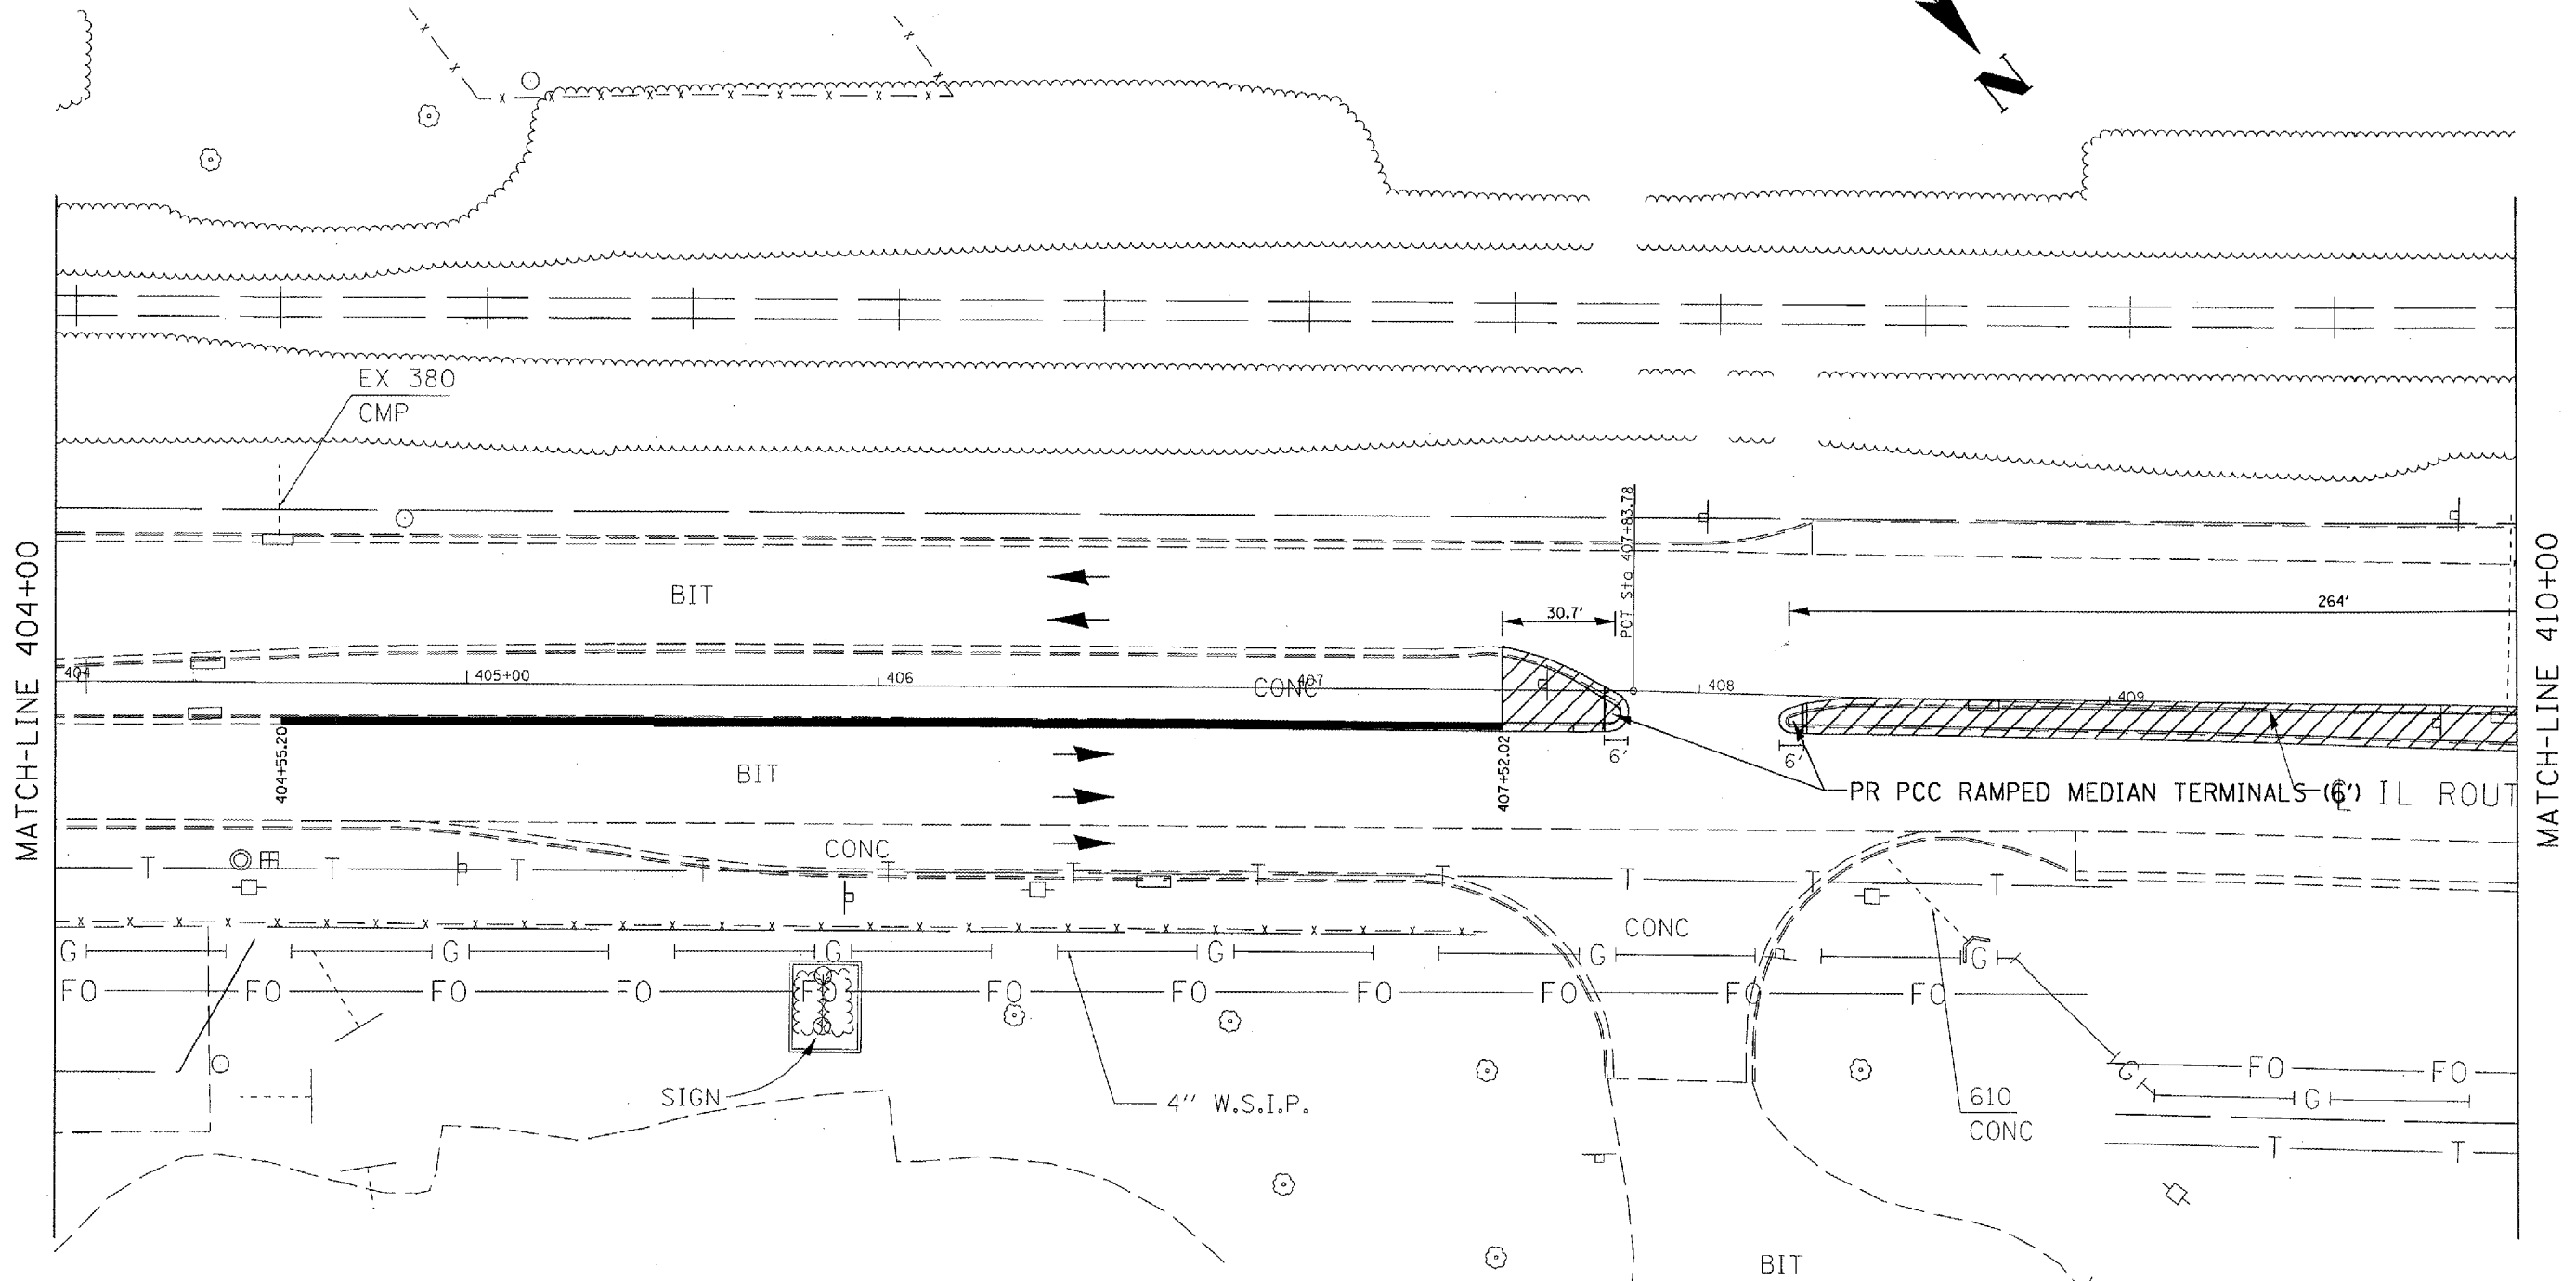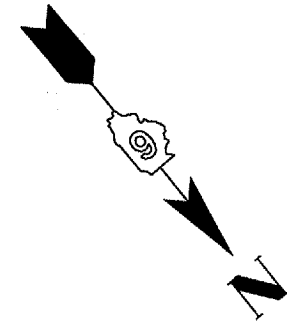

PLOT DATE = 2/19/2005
 PLOT SCALE = 43.3725' / IN.
 REFERENCE = #REF#

REVISIONS	
NAME	DATE

ILLINOIS DEPARTMENT OF TRANSPORTATION

LOCATION NO. 4

Plan Sheet

IL 29

SCALE: VERT. _____
 HORIZ. _____

DATE _____

DRAWN BY BDK
 CHECKED BY JCN