



F.A.P. RTE.	SECTION	COUNTY	TOTAL SHEETS	SHEET NO.
662	*	SANGAMON	18	18
STA.		TO STA.		
FED. ROAD DIST. NO.		ILLINOIS		FED. AID PROJECT

* D6 MEDIAN REPAIR 2005

CONCRETE CURB & GUTTER REMOVAL & REPLACEMENT



EX CONCRETE C & G AND MEDIAN SURFACE REMOVAL
PR SOLID CONCRETE MEDIAN TY SB-9.12 REPLACEMENT

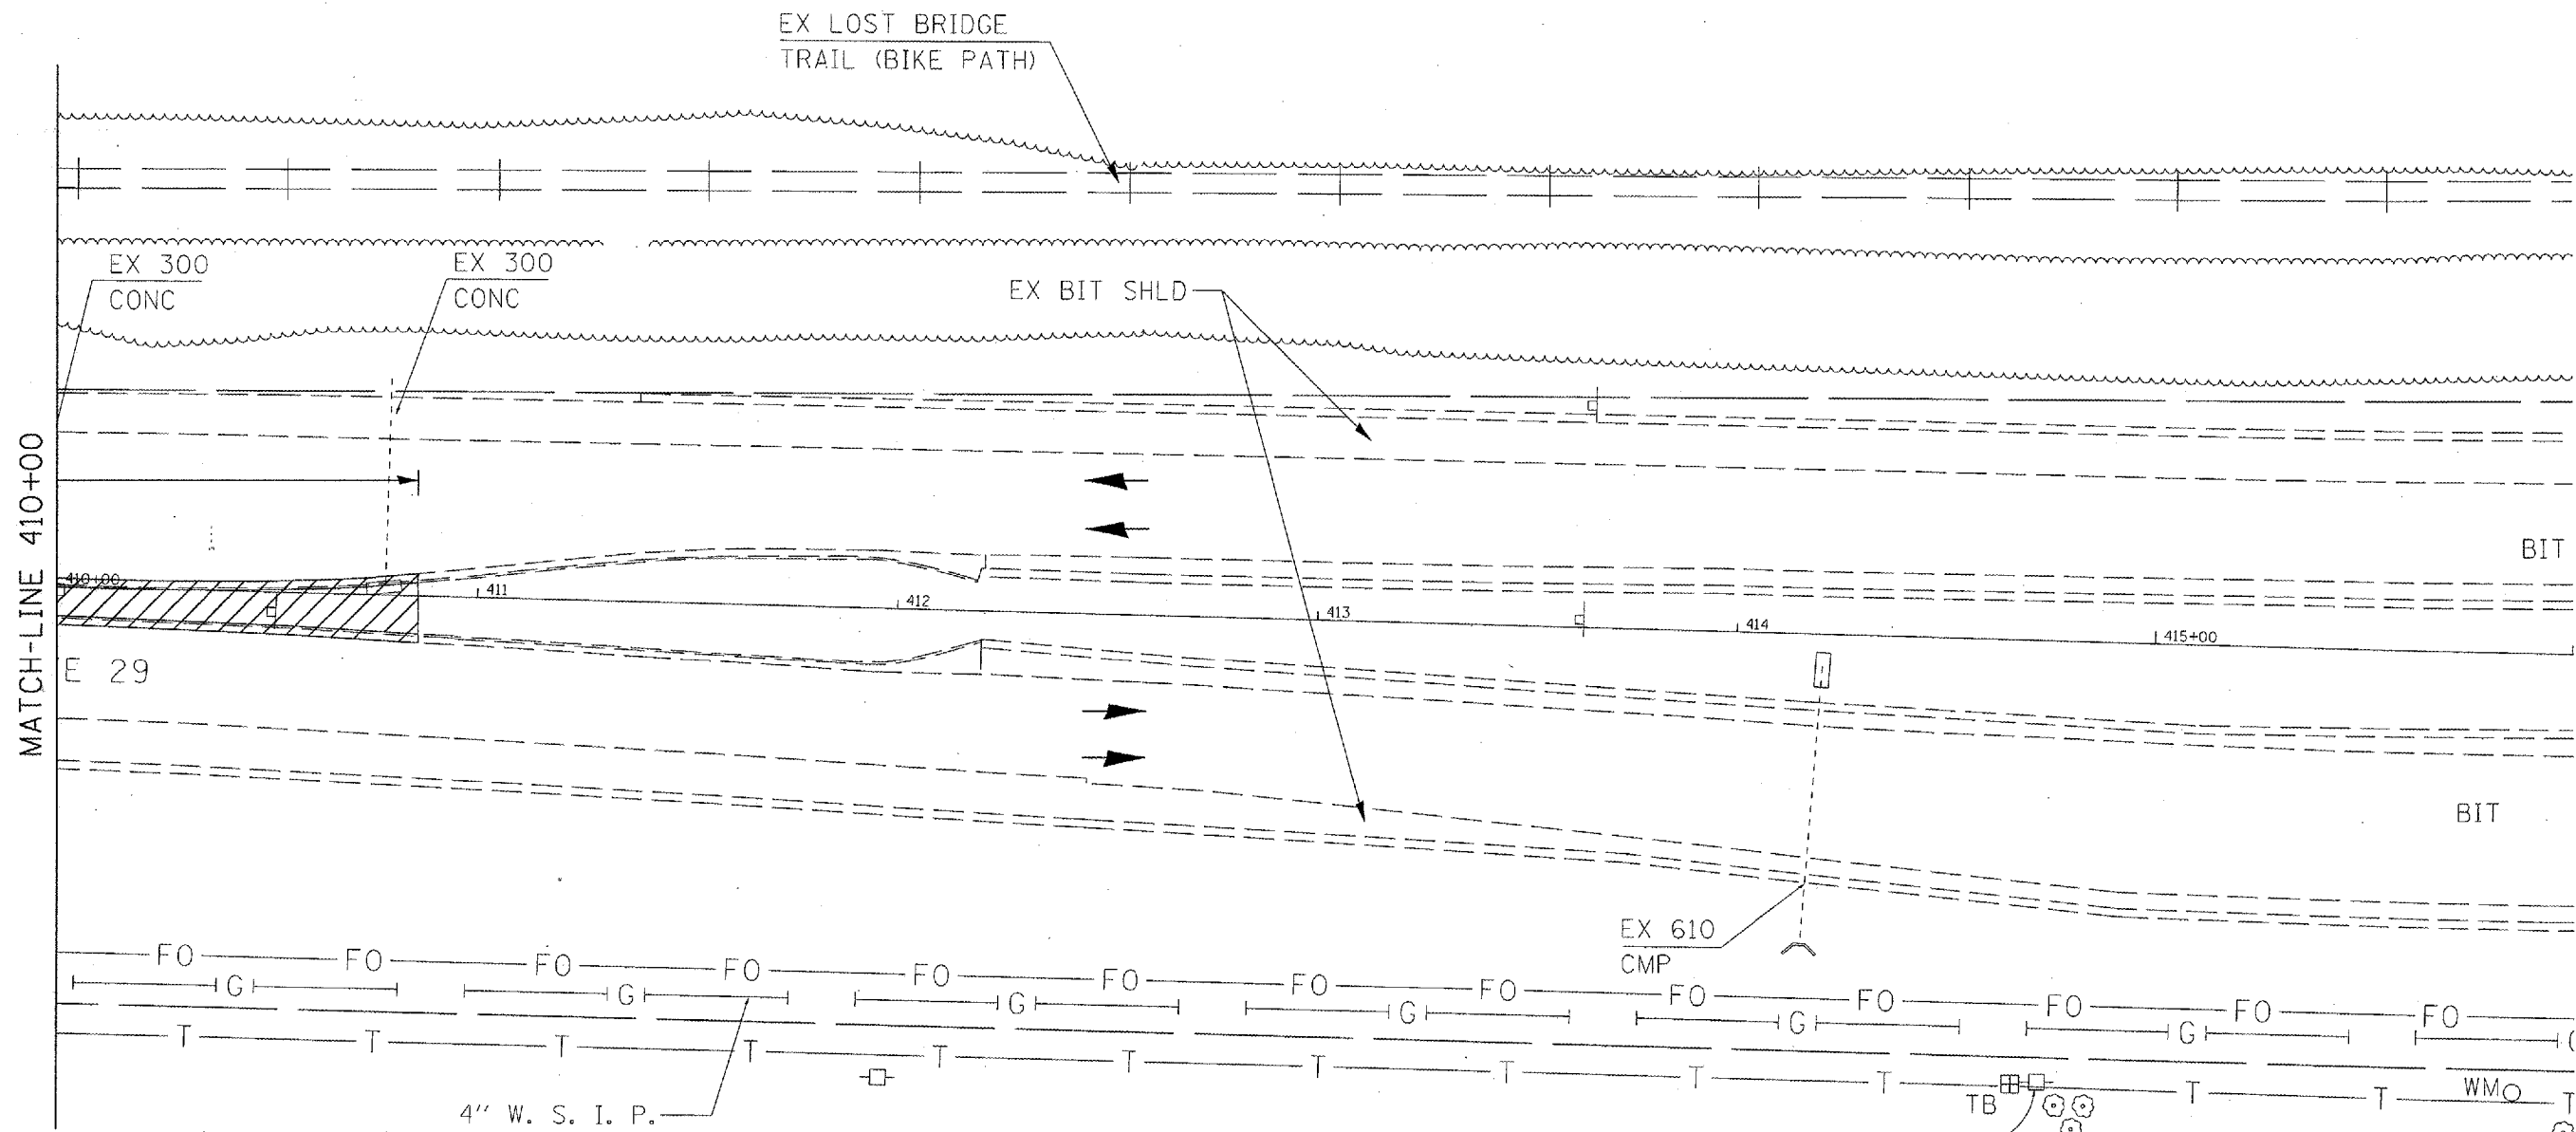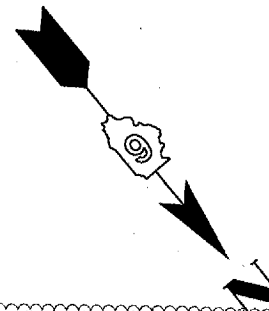

MATCH-LINE 410+00

PLOT DATE = 2/12/2005
FILE NAME = C:\Users\jkenn\Documents\72950\72950.dgn
PLOT SCALE = 43.3735' / IN.
REFERENCE = #REF#

REVISIONS	
NAME	DATE

ILLINOIS DEPARTMENT OF TRANSPORTATION

LOCATION NO. 4

Plan Sheet

IL 29

SCALE: VERT. / HORIZ.

DATE / DRAWN BY / CHECKED BY

DRAWN BY: BDK
CHECKED BY: JCN