


teas\eyck
 2/7/2005
 c:\projects\74049\d03004pa.dgn
 P S 3



FAP RTL	SECTION	COUNTY	TOTAL SHEETS	SHEET NO.
781	(12,17Z)RS-2	CRAWFORD	18	8
FED. ROAD DIST. NO. 1	ILLINOIS	FED. AID PROJECT NO.		

CONTRACT NO. 74049

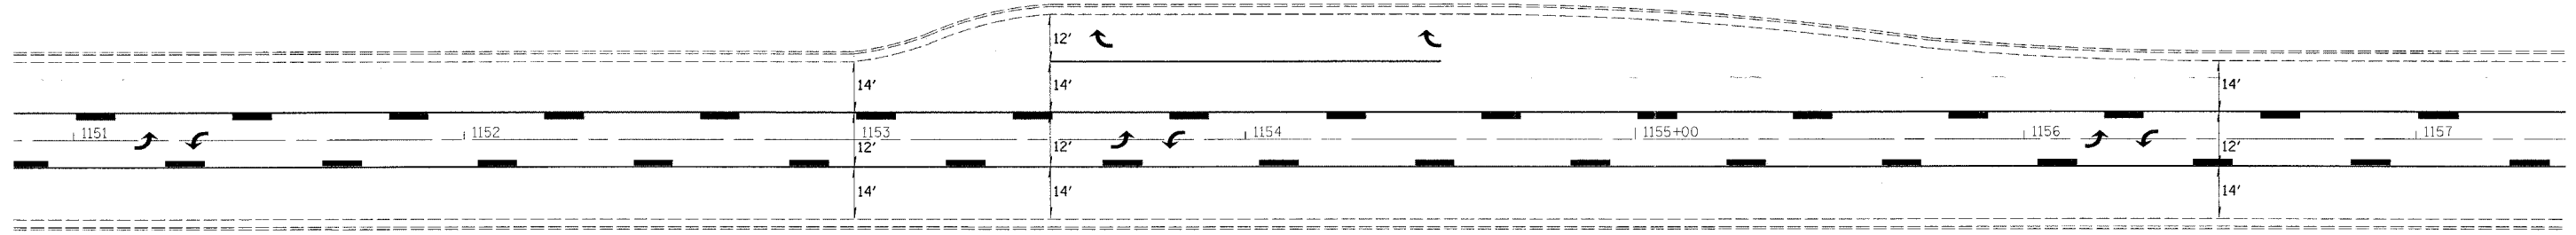

REVISIONS		ILLINOIS DEPARTMENT OF TRANSPORTATION
NAME	DATE	
		<p>STA 1151 + 00 TO STA 1157 + 00</p> <p>SCALE: VERT. HORIZ.</p> <p>DATE</p> <p>DRAWN BY CHECKED BY</p>