


teasleuck
 2/7/2005
 c:\projects\74049d\03004pa.dgn
 PS 4

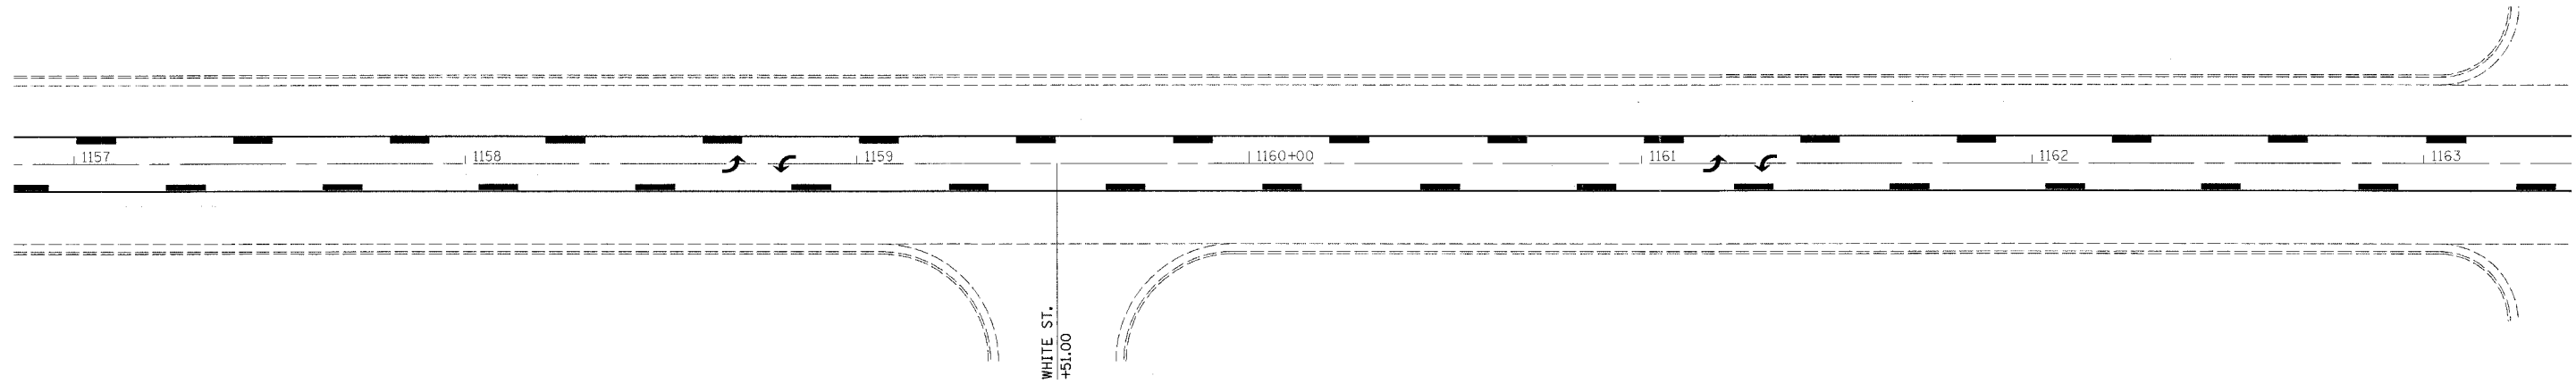

FAP BYE	SECTION	COUNTY	TOTAL SHEETS	SHEET NO.
781	(1Z,1Z)RS-2	CRAWFORD	18	9
FED. ROAD DIST. NO. 7		ILLINOIS	FED. AID PROJECT NO.	
CONTRACT NO. 74049				



REVISIONS	
NAME	DATE

ILLINOIS DEPARTMENT OF TRANSPORTATION

**STA 1157+00 TO
 STA 1163+00**

SCALE: VERT. _____
 HORIZ. _____

DATE _____ DRAWN BY _____
 CHECKED BY _____