


teasleyck
2/7/2005
c:\projects\74049\d03004pa.dgn

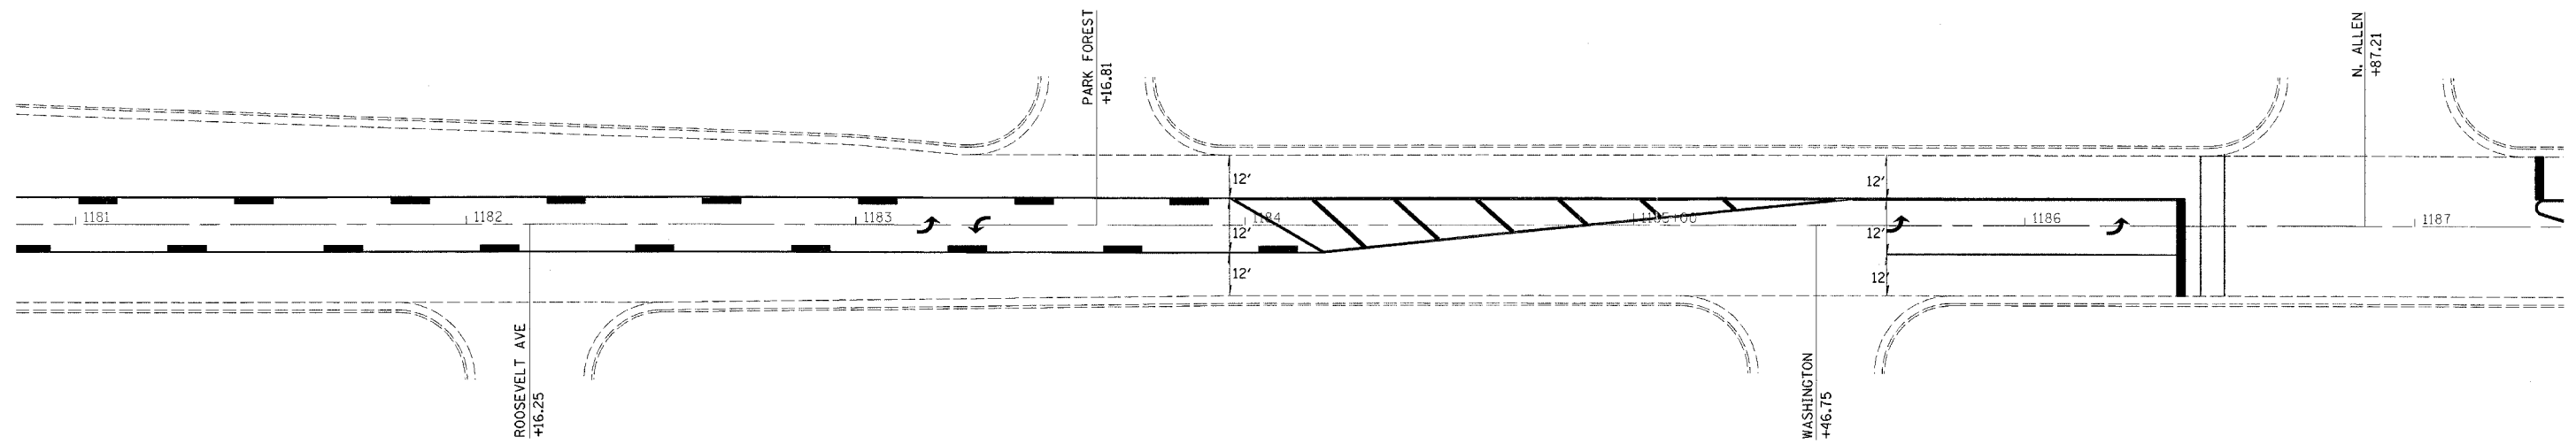

FAP NO.	SECTION	COUNTY	TOTAL SHEETS	SHEET NO.
781	(12,17)RS-2	CRAWFORD	18	13
FED. ROAD DIST. NO. 1		ILLINOIS	FED. AID PROJECT NO.	
CONTRACT NO. 74049				



ILLINOIS DEPARTMENT OF TRANSPORTATION

**STA 1181 + 00 TO
STA 1187 + 00**

SCALE: VERT.
HORIZ.

DATE

DRAWN BY
CHECKED BY