


teesleyck  
 2/7/2005  
 c:\projects\74049d\03004pa.dgn  
 PS 10



FAP RTE.	SECTION	COUNTY	TOTAL SHEETS	SHEET NO.
781	(1Z,17Z)RS-2	CRAWFORD	18	15
FED. ROAD DIST. NO. 7	ILLINOIS	FED. AID PROJECT NO.		

CONTRACT NO. 74049

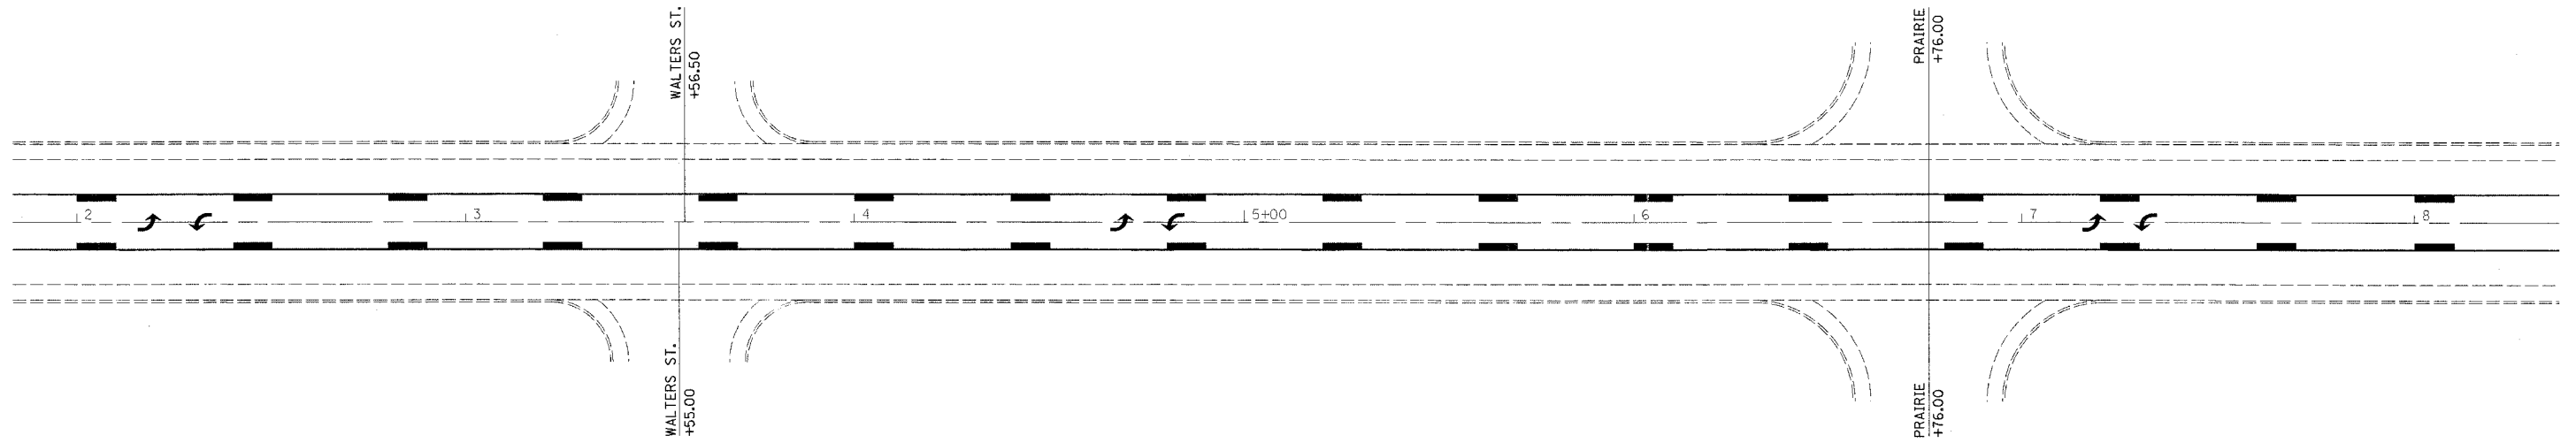

REVISIONS	
NAME	DATE

ILLINOIS DEPARTMENT OF TRANSPORTATION

**STA 2+00 TO  
 STA 8+00**

SCALE: VERT.  
 HORIZ.  
 DATE

DRAWN BY  
 CHECKED BY