



F.A.P. RTE.	SECTION	COUNTY	TOTAL SHEETS	SHEET NO.
332	*	WHITE		4
STA.		TO STA.		
FED. ROAD DIST. NO.	ILLINOIS	FED. AID PROJECT		

D-7 BIT RESURF 2005-1

teasleyok
 2/9/2005
 c:\projects\74069\d05004pa.dgn
 TYP

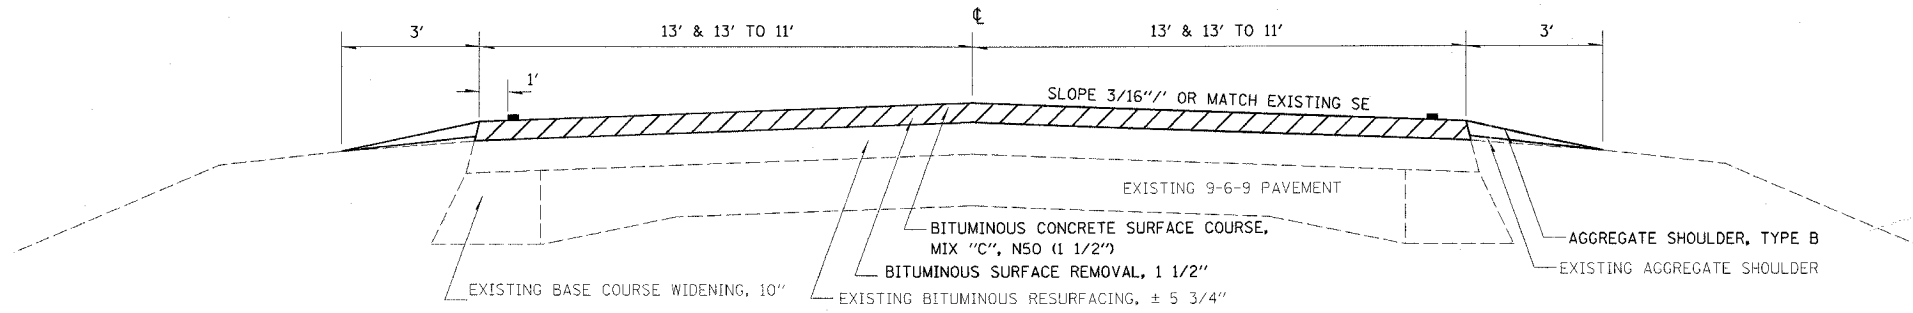

TYPICAL SECTION
STA 214+40 TO STA 236+80

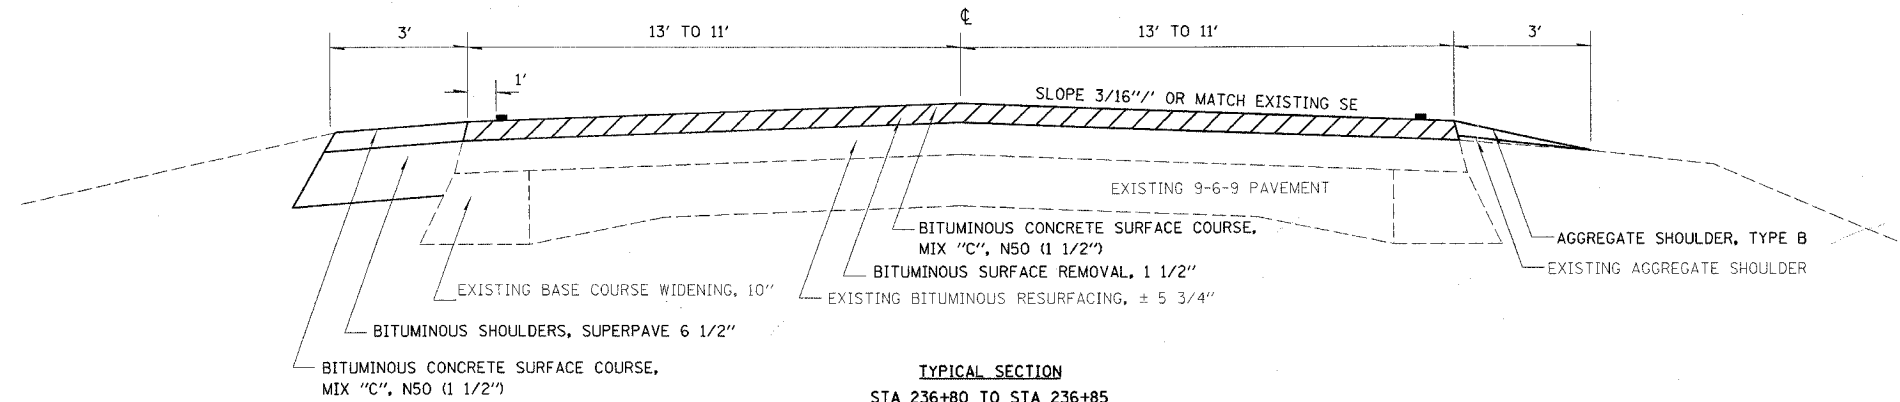

TYPICAL SECTION
STA 236+80 TO STA 236+85

REVISIONS	
NAME	DATE

ILLINOIS DEPARTMENT OF TRANSPORTATION

TYPICAL SECTIONS

SCALE: VERT.
HORIZ.
DATE

DRAWN BY
CHECKED BY

PLOT DATE = 2/9/2005
 FILE NAME = *FILEL*
 PLOT SCALE = *SCALE*
 REFERENCE = *REF*