



FAU NO.	SECTION	COUNTY	TOTAL SHEETS	SHEET NO.
9320	68WRS	MONROE	35	10
STA.		TO STA.		
CONTRACT NO.: 76792				

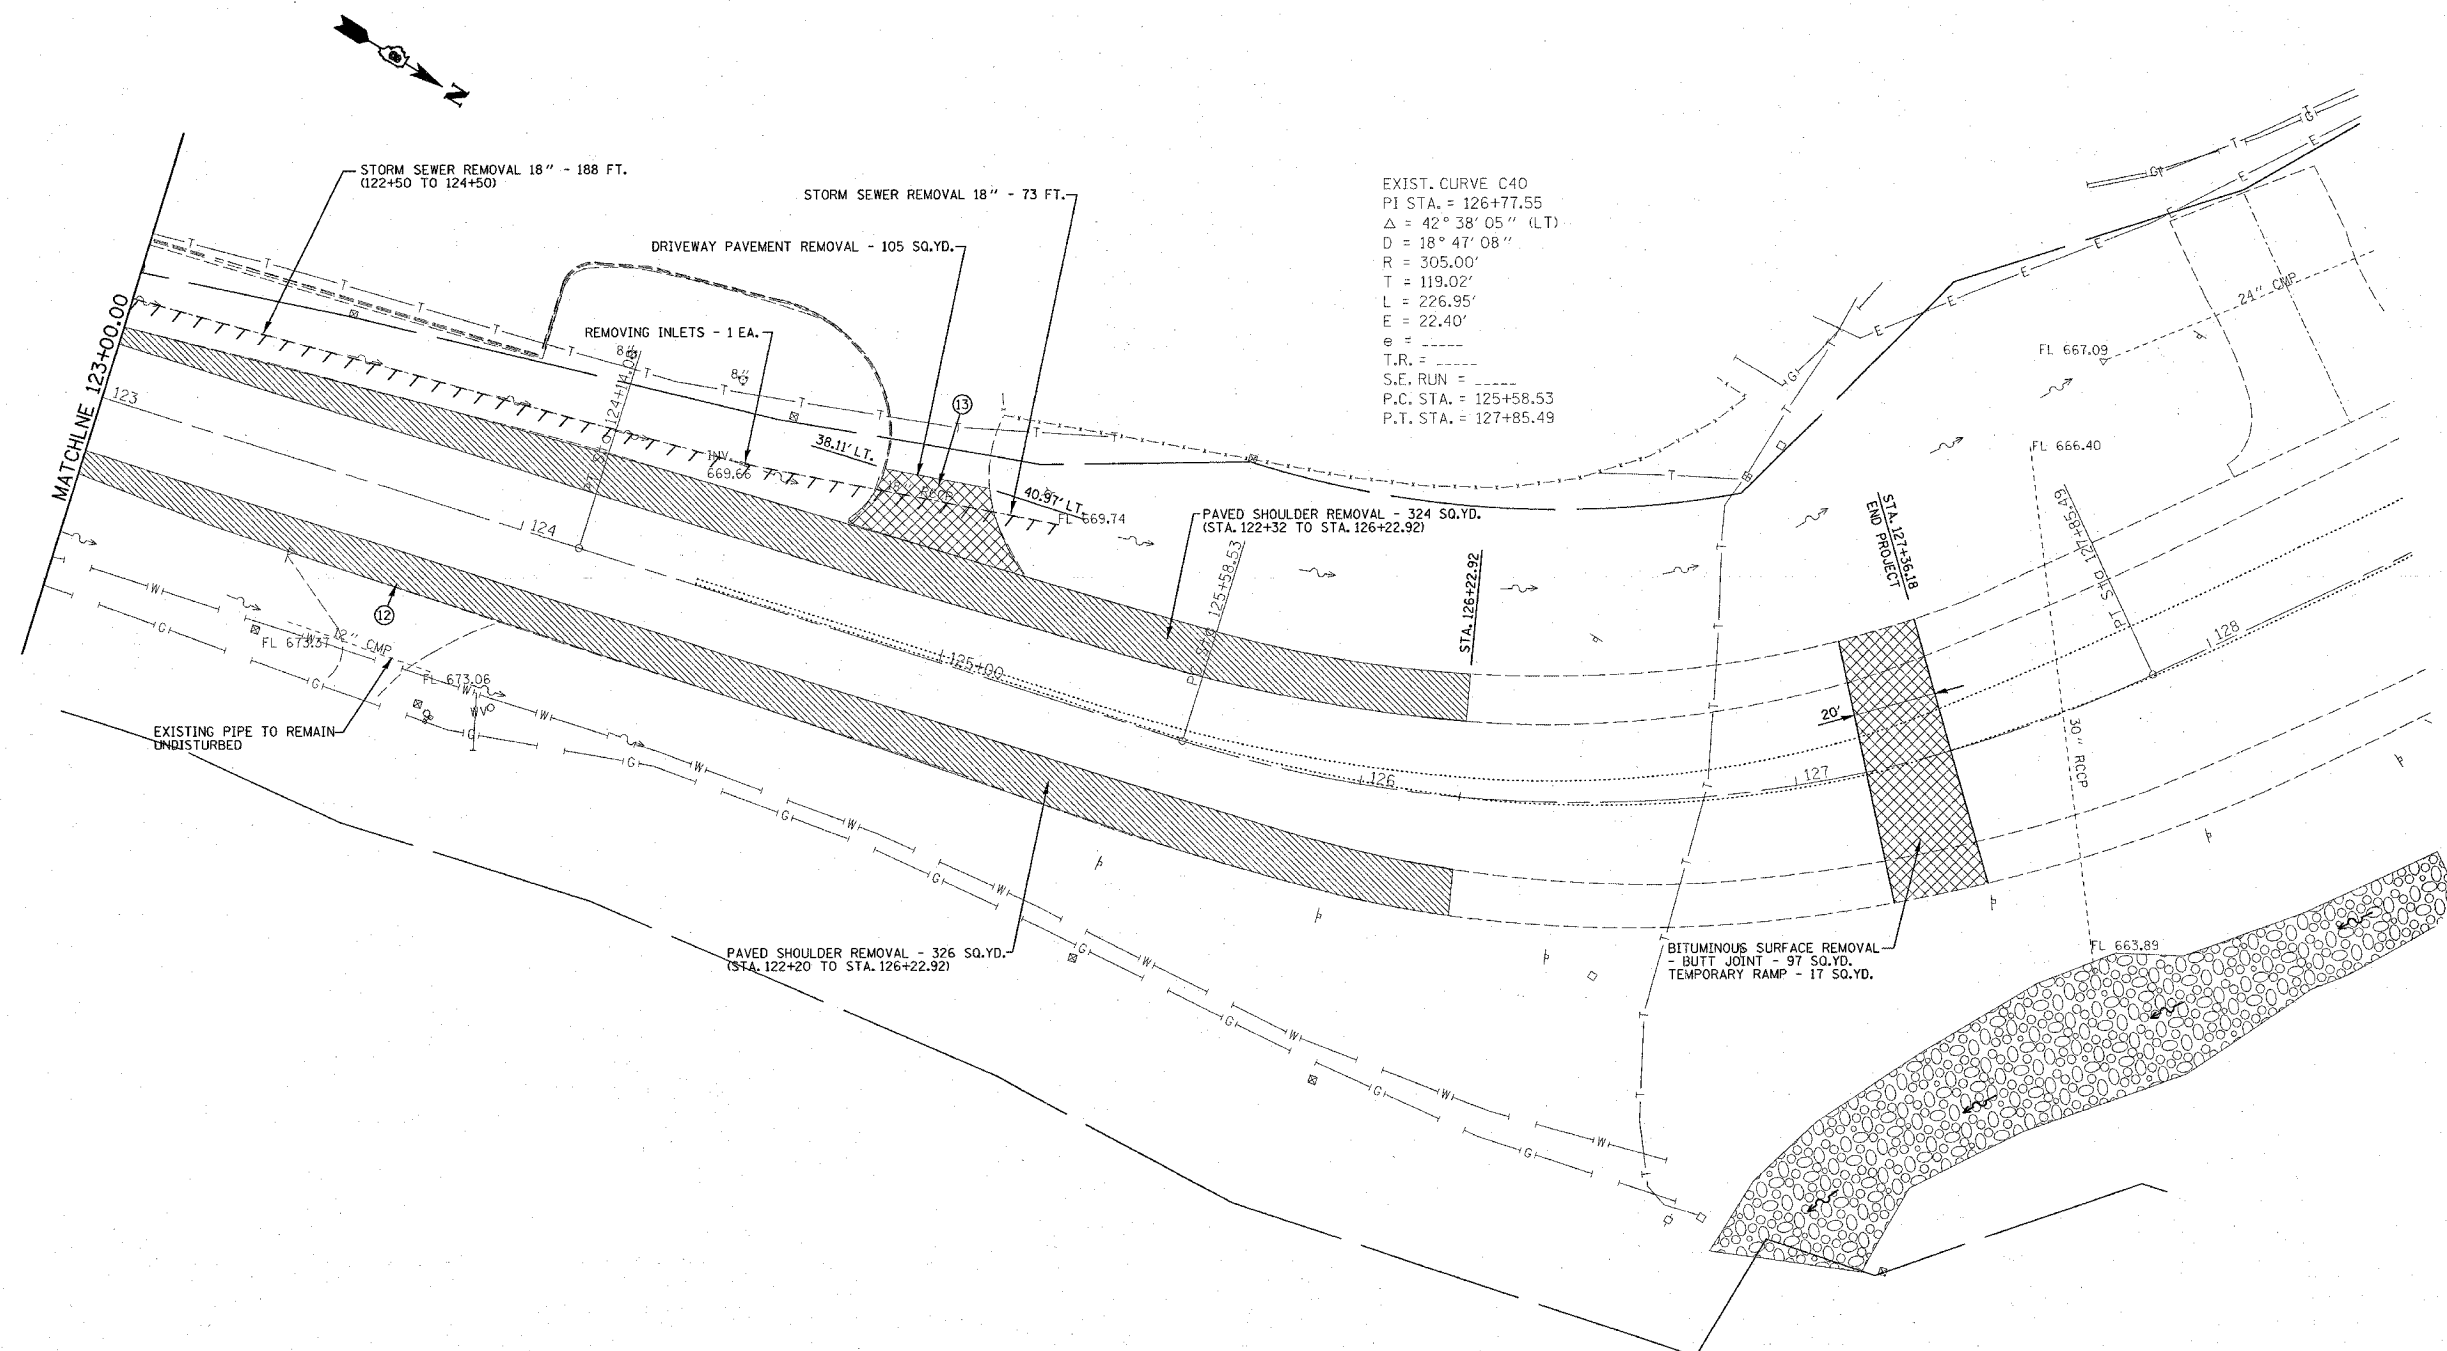

PLAN	SUBMITTED	DATE
NOTE BOOK	PLotted	
NO.	FILE NAME	

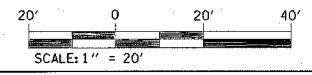

REVISIONS	
NAME	DATE

ILLINOIS DEPARTMENT OF TRANSPORTATION

REMOVAL PLAN

FAU 9320
 SECTION 68WRS
 MONROE COUNTY

DRAWN BY:

PLOT DATE: Monday February 07, 2005 @ 10:54:04 AM
 REMOVAL PLAN - FAU 9320 (IL 003)

2/7/2005 10:54:04 AM
 C:\p\projects\9320\68wrs\removal\68wrs_removal.dgn LV:1-67
 C:\p\projects\9320\68wrs\removal\68wrs_removal.dgn LV:2-7-2005 10:54:04 AM
 C:\p\projects\9320\68wrs\removal\68wrs_removal.dgn LV:2-7-2005 10:54:04 AM