
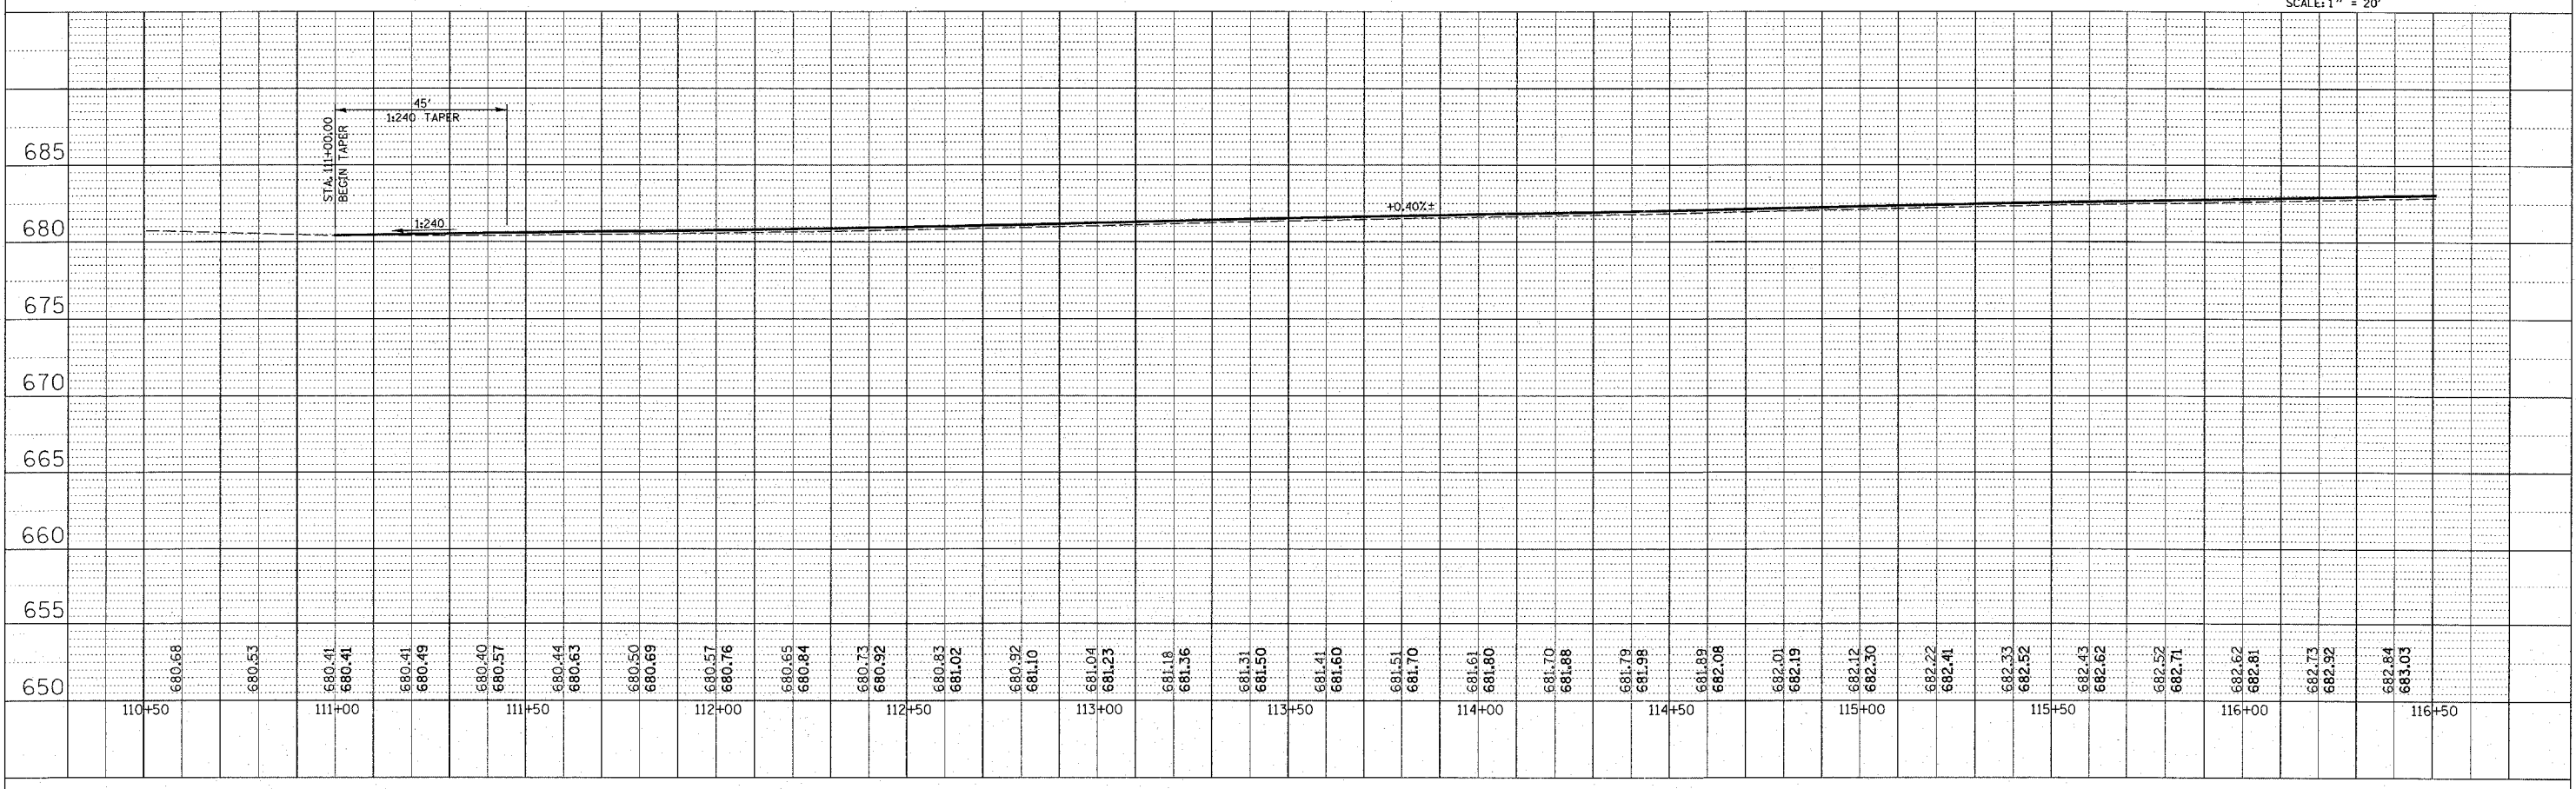


FAU ROUTE	SECTION	COUNTY	TOTAL SHEETS	SHEET NO.
9320	68WRS	MONROE	35	11
		STA. 110+50.00		TO STA. 116+50.00
CONTRACT NO.: 76792				

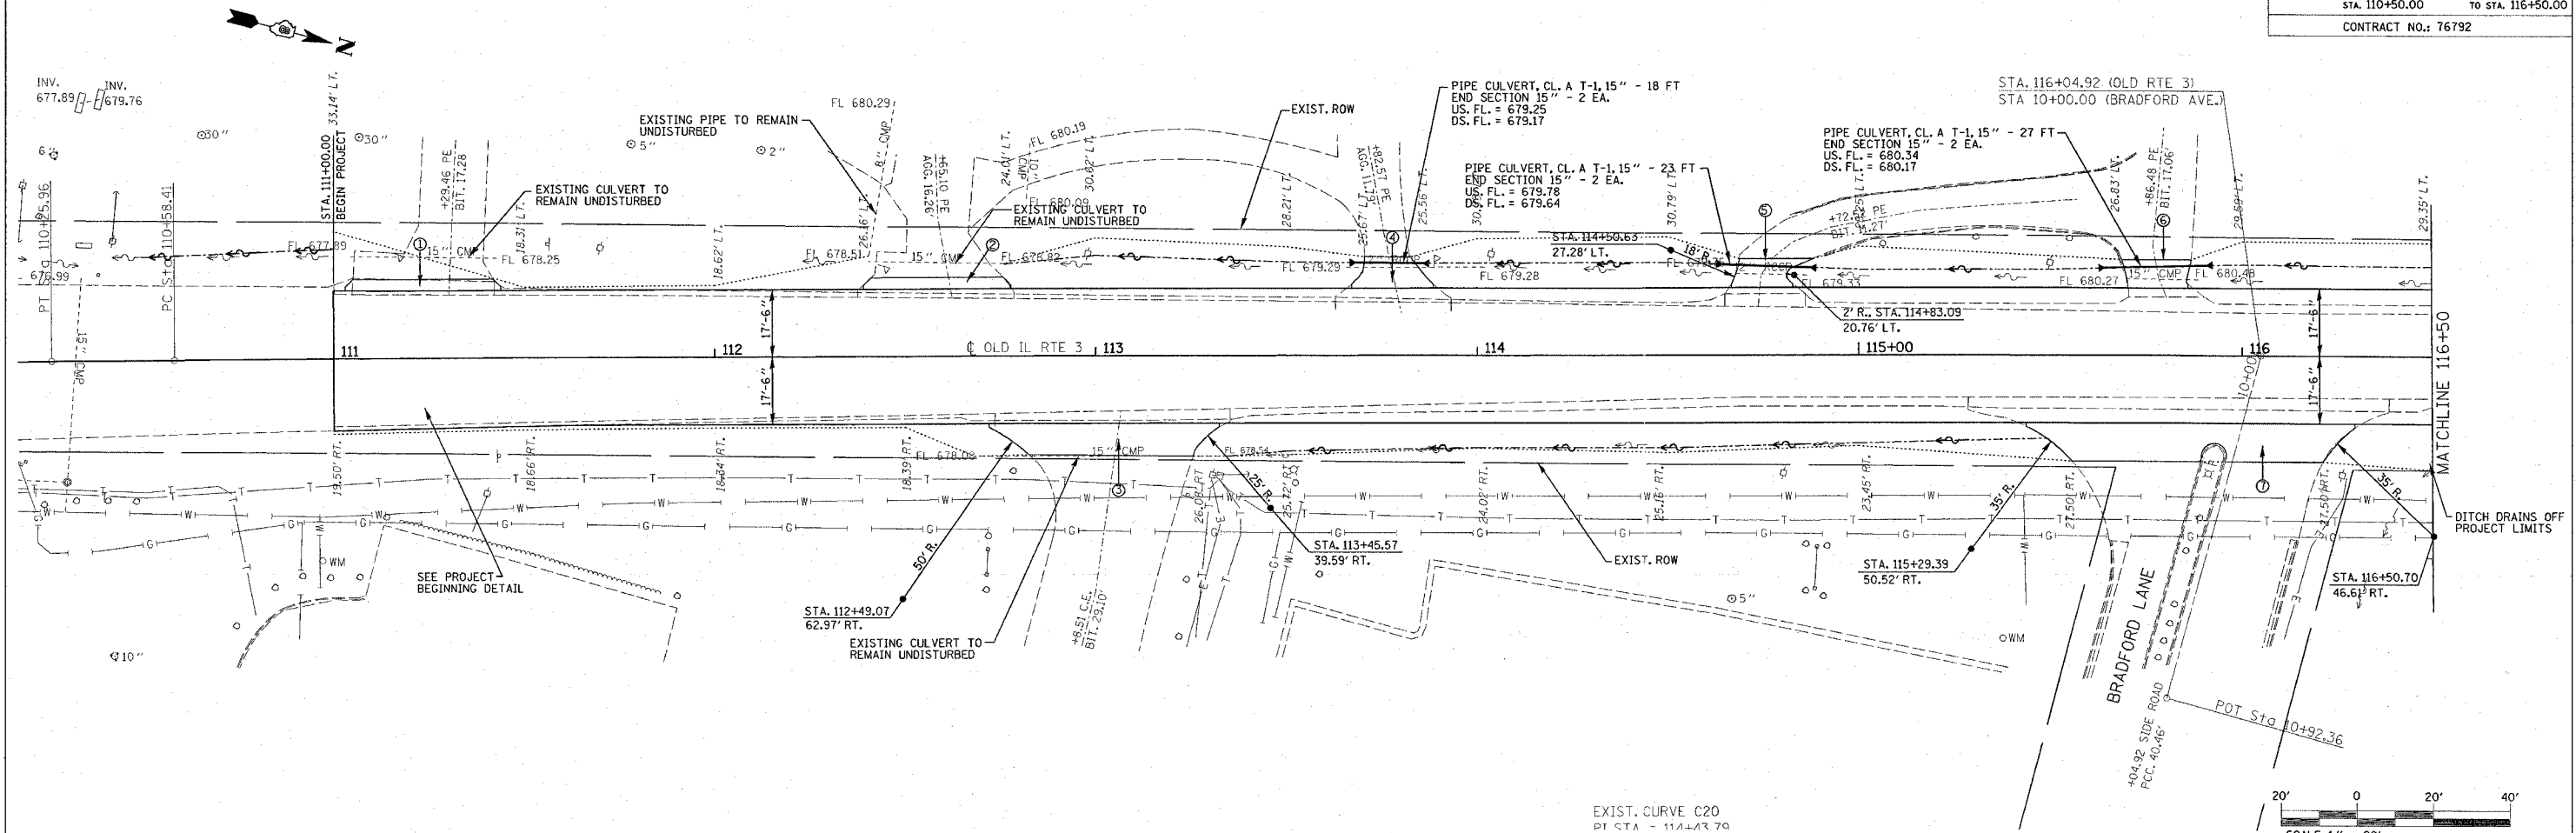

PLAN	DATE
BY	
NO.	

PROFILE	DATE
BY	
NO.	

2/7/2005
 Monday, February 07, 2005 @ 10:53:41 AM
 C:\p0\meta\ref\topo\68wrs\plan\110+50\plan.dwg
 C:\p0\meta\ref\topo\68wrs\plan\110+50\plan.dwg
 C:\p0\meta\ref\topo\68wrs\plan\110+50\plan.dwg