



PLAN	DATE
BY	
NO.	

PLAN
 SUBMITTED FOR REVIEW
 DATE
 BY
 NO.

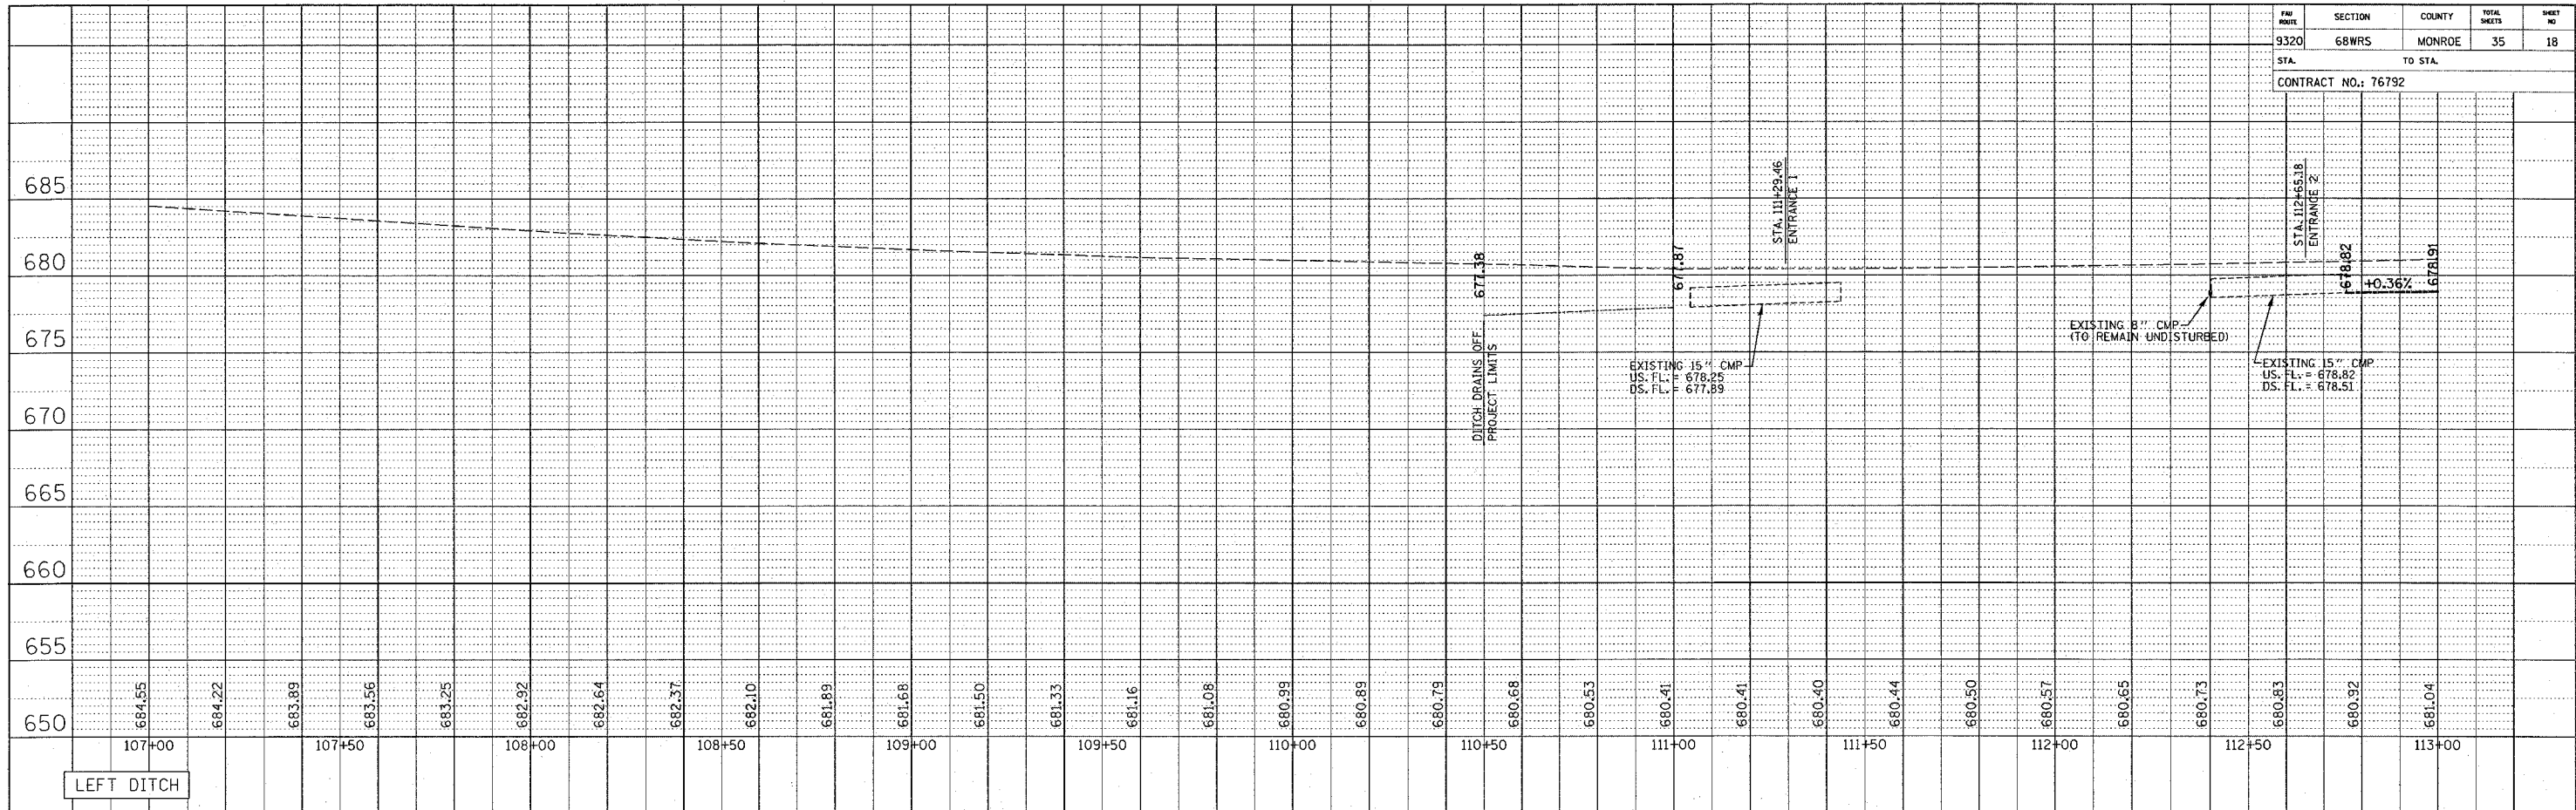

PROFILE
 SUBMITTED FOR REVIEW
 DATE
 BY
 NO.

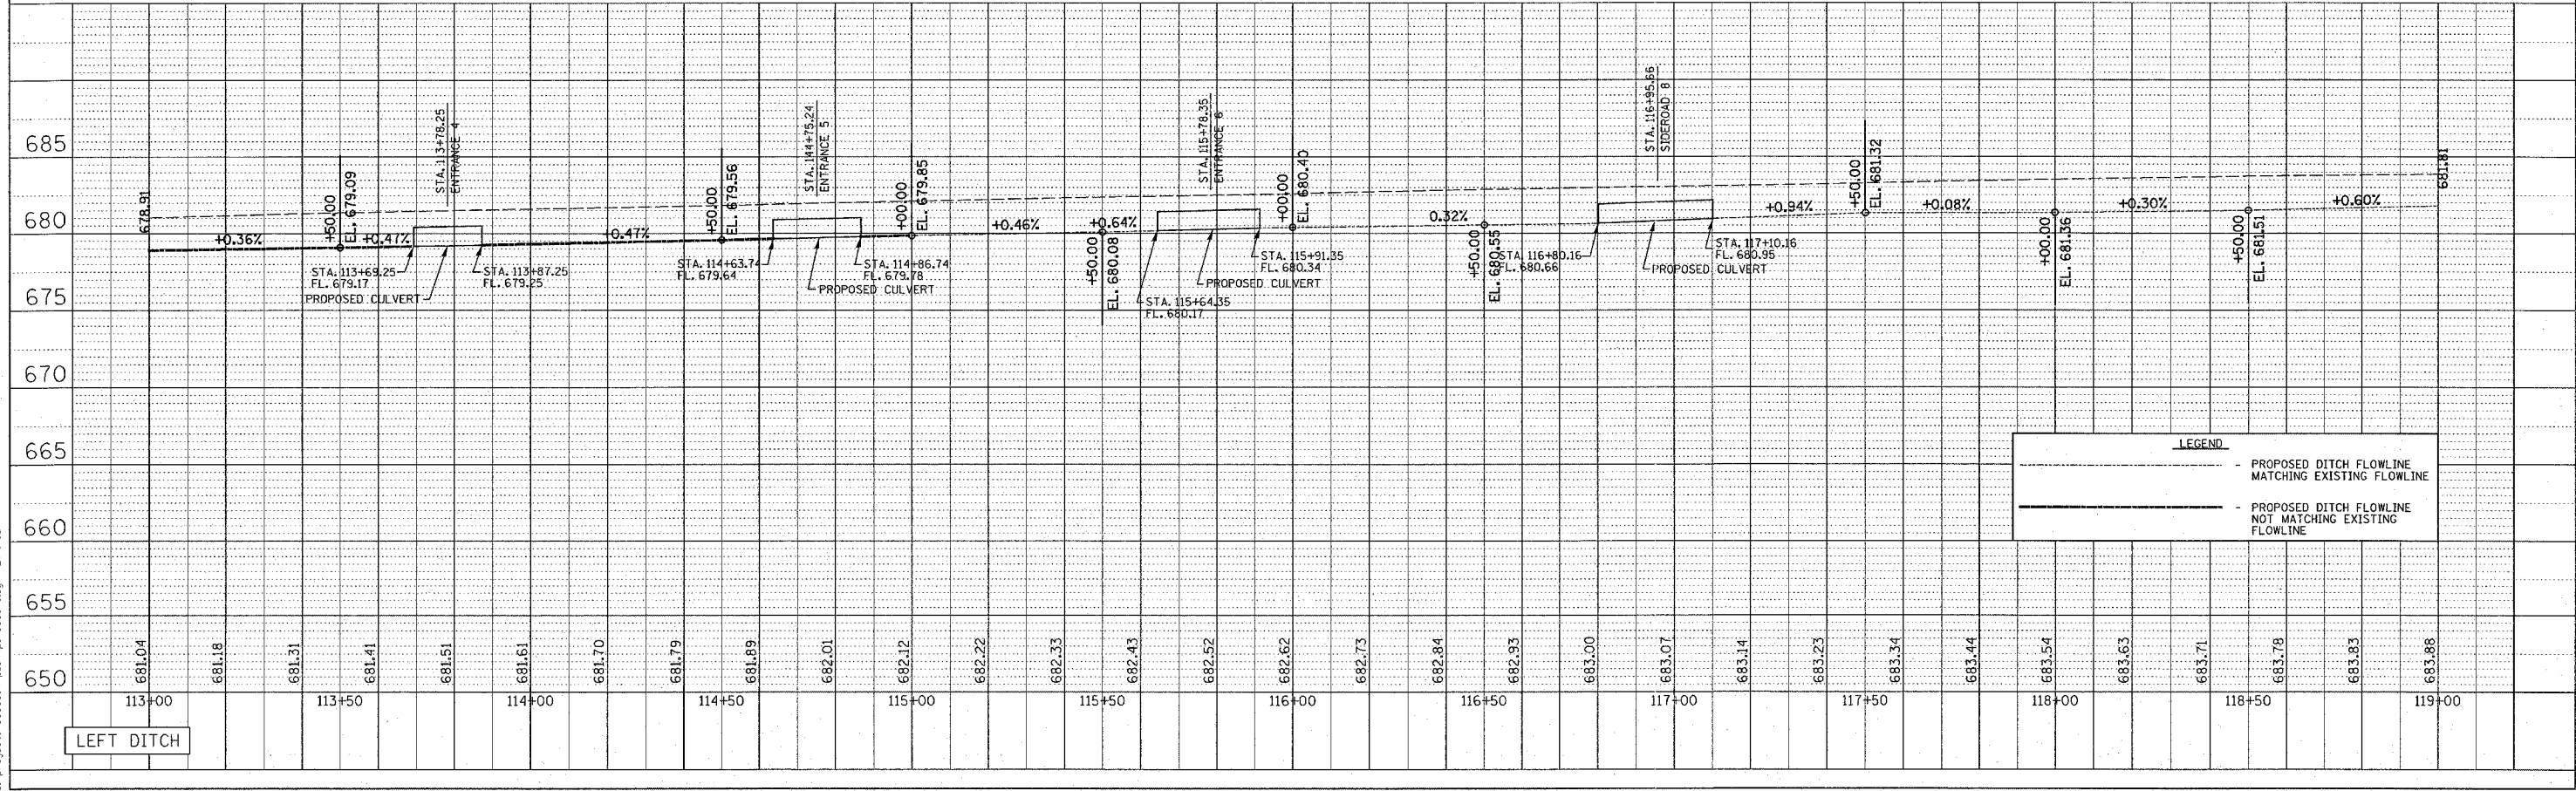

2/7/2005
 Monday February 07, 2005 @ 10:52:08 AM
 at:\proj\act\9320\9320\plan\p1\0530\fa.dgn Lvl:162