



FAU ROUTE	SECTION	COUNTY	TOTAL SHEETS	SHEET NO.
9320	68WRS	MONROE	35	19
STA. _____ TO STA. _____		CONTRACT NO.: 76792		

PLAN	SUBMITTED	DATE
NO.	BY	
	DATE	

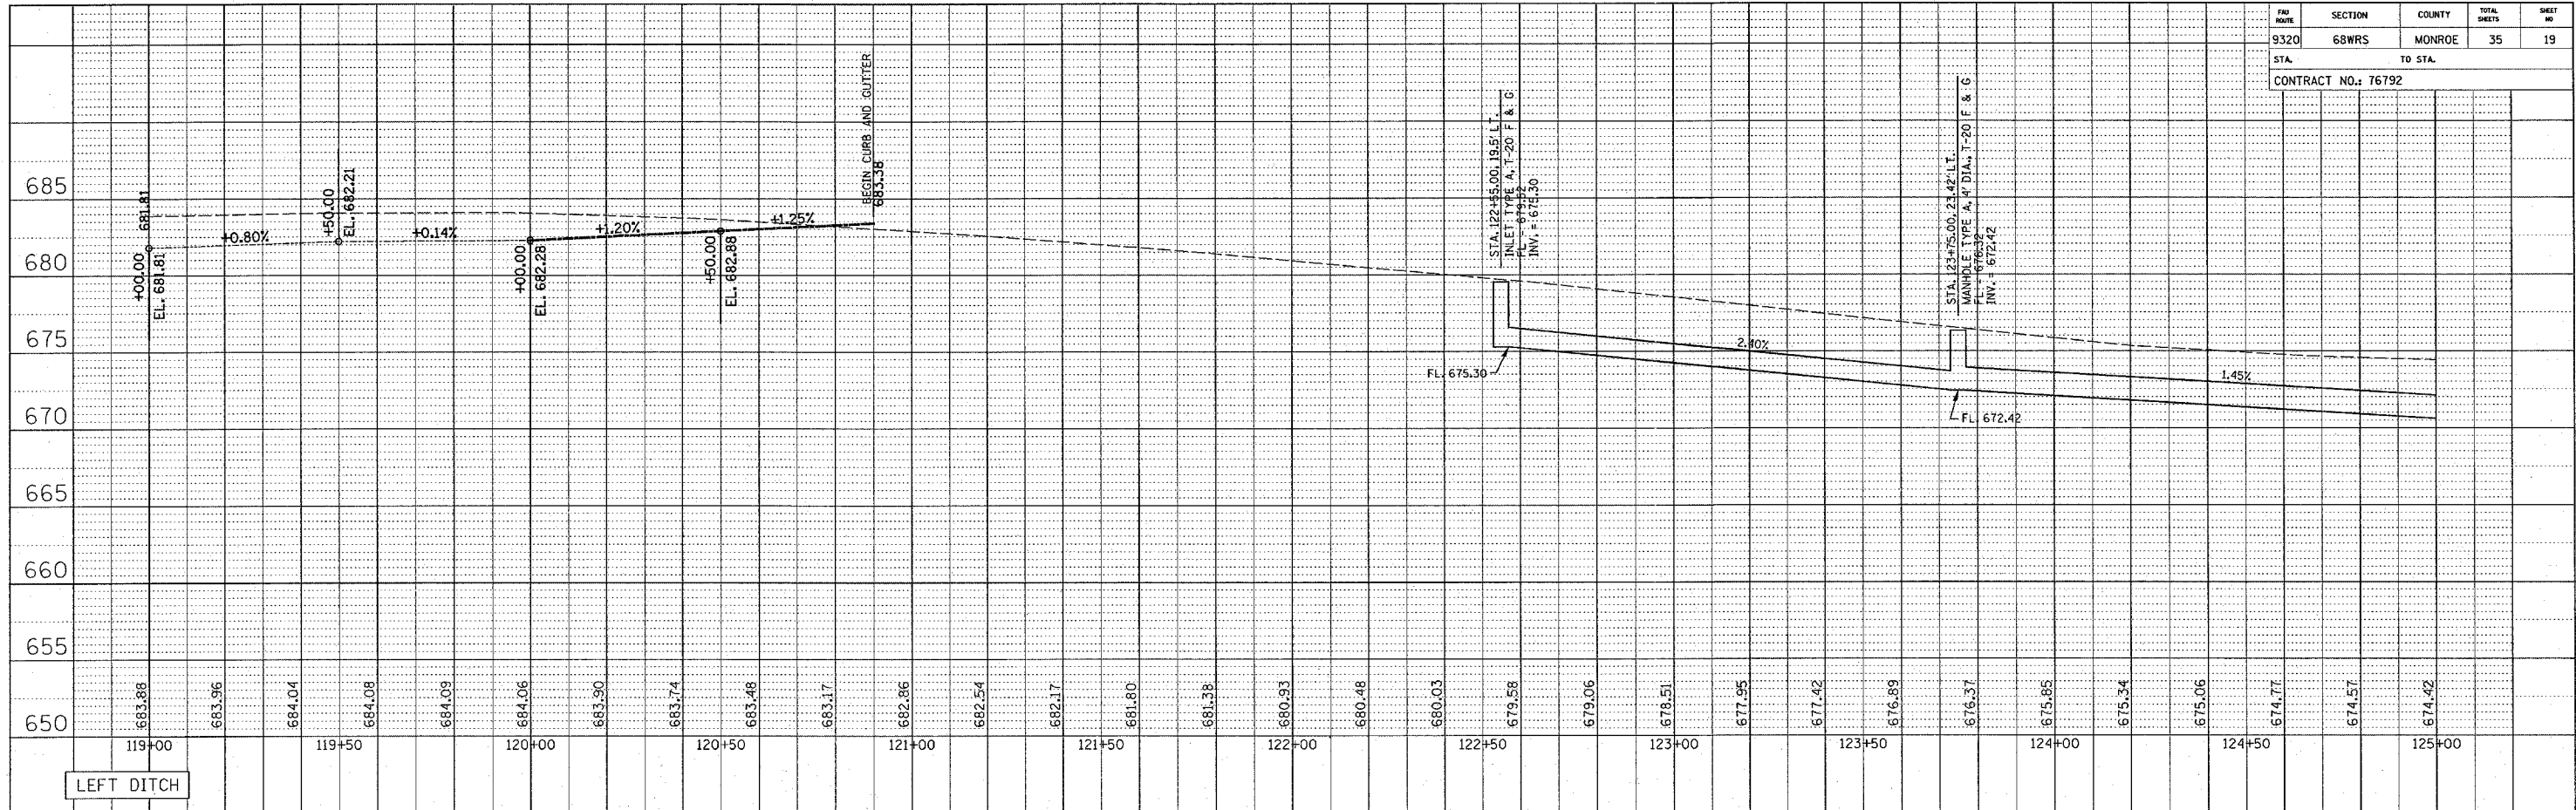

PROFILE	SUBMITTED	DATE
NO.	BY	
	DATE	

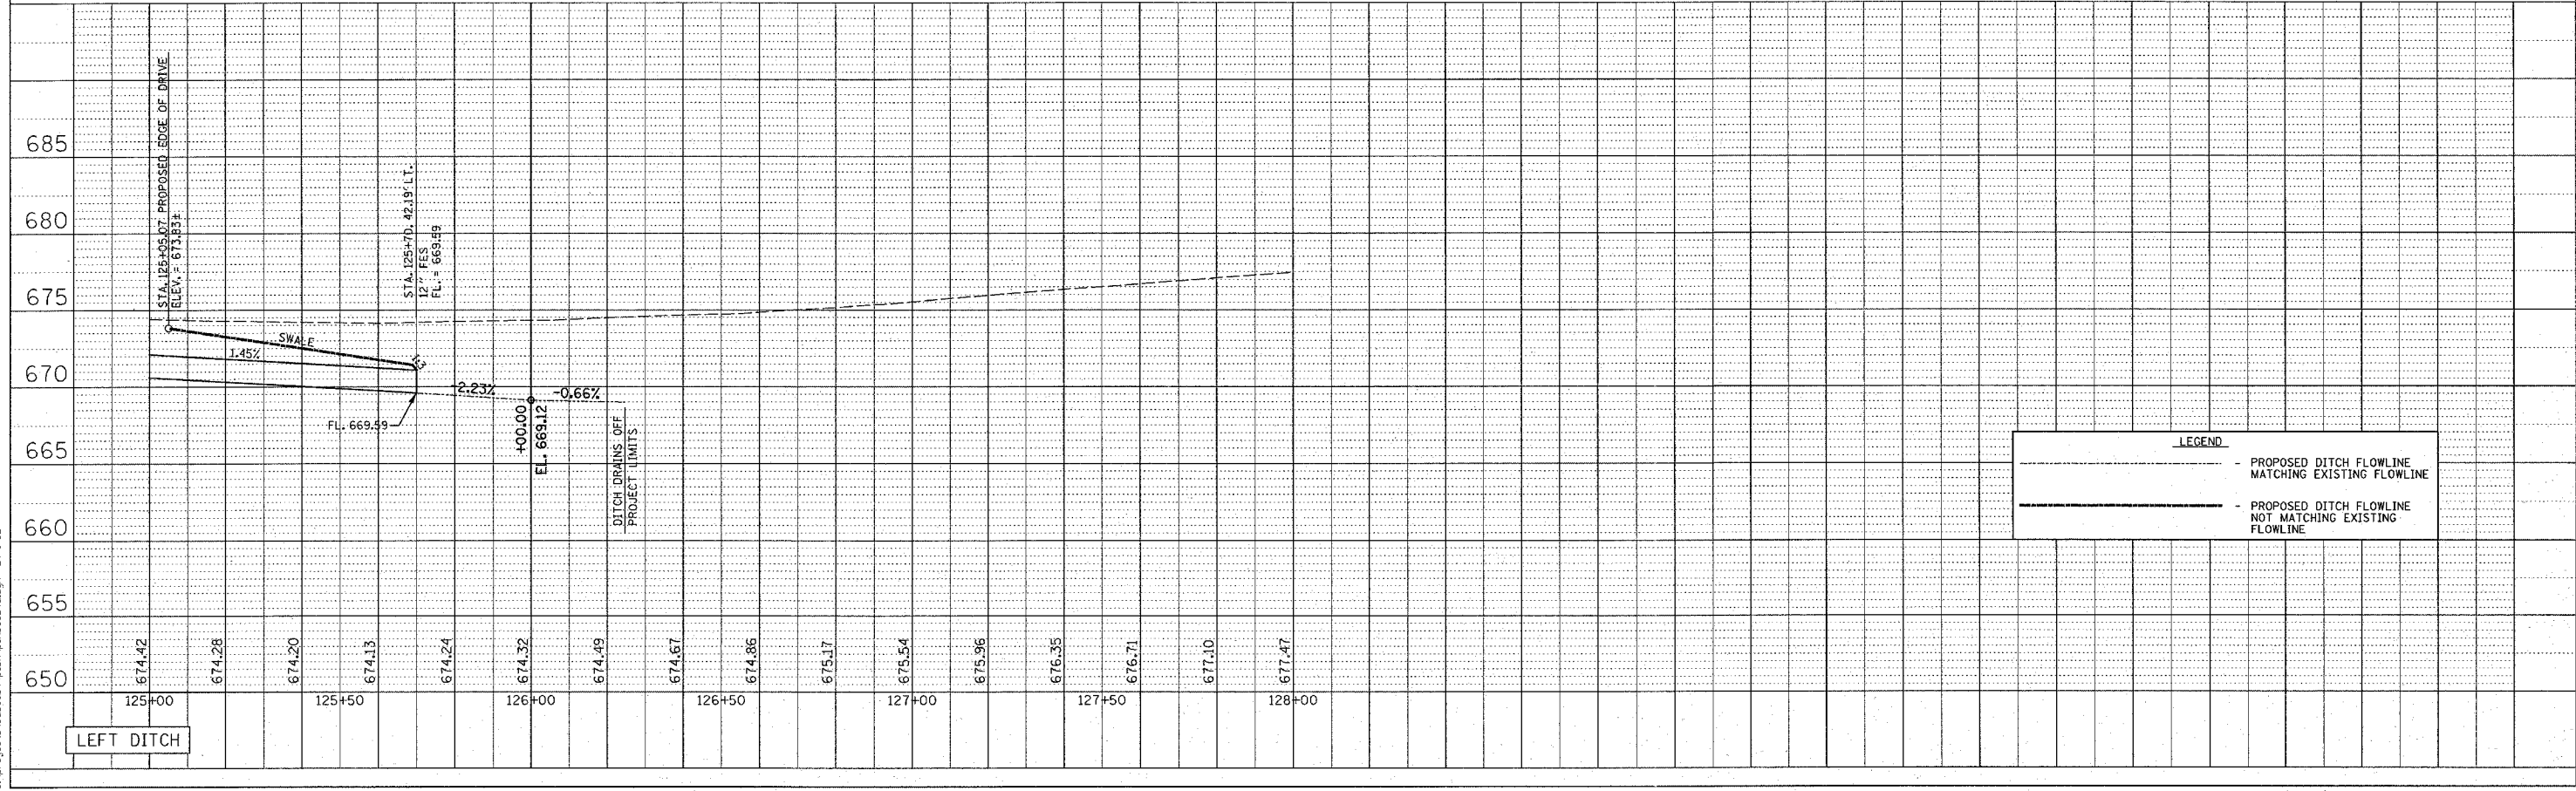

LEGEND	
	PROPOSED DITCH FLOWLINE MATCHING EXISTING FLOWLINE
	PROPOSED DITCH FLOWLINE NOT MATCHING EXISTING FLOWLINE

2/17/2005
 Monday February 07, 2005 @ 10:52:00 AM
 c:\proj\68wrs\68wrs\plan\p10038a.dgn LV:1:22

PLOT DATE: Monday February 07, 2005 @ 10:52:00 AM