


FAP ROUTE	SECTION	COUNTY	TOTAL SHEETS	SHEET NO.
785	132-31, 133RS-5	MADISON	29	8
STA. TO STA.		CONTRACT NO.: 76796		

LOCATION 1

IL 111/140


⊕

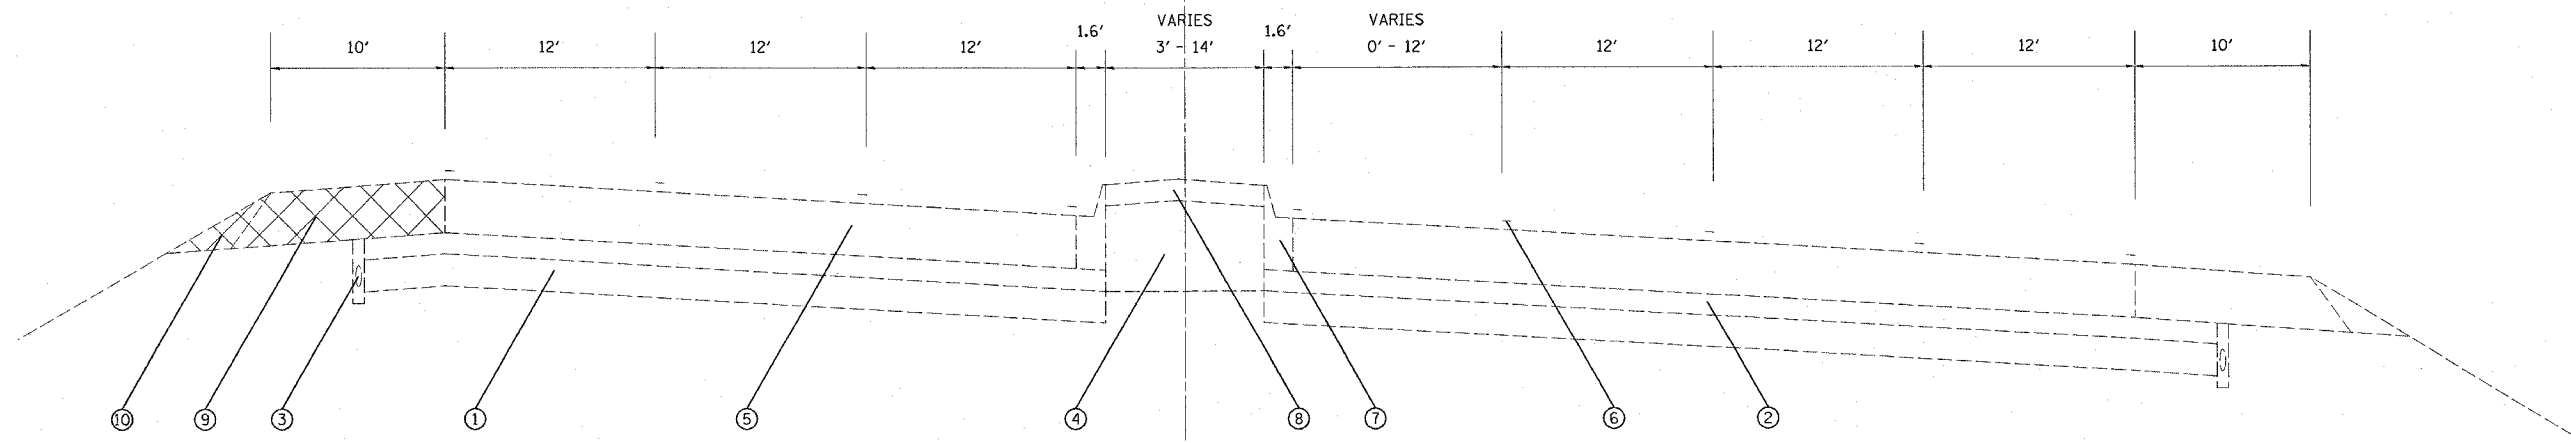

EXISTING TYPICAL SECTION
STA. 94+14.7 TO STA. 99+41.8

IL 111/140

⊕

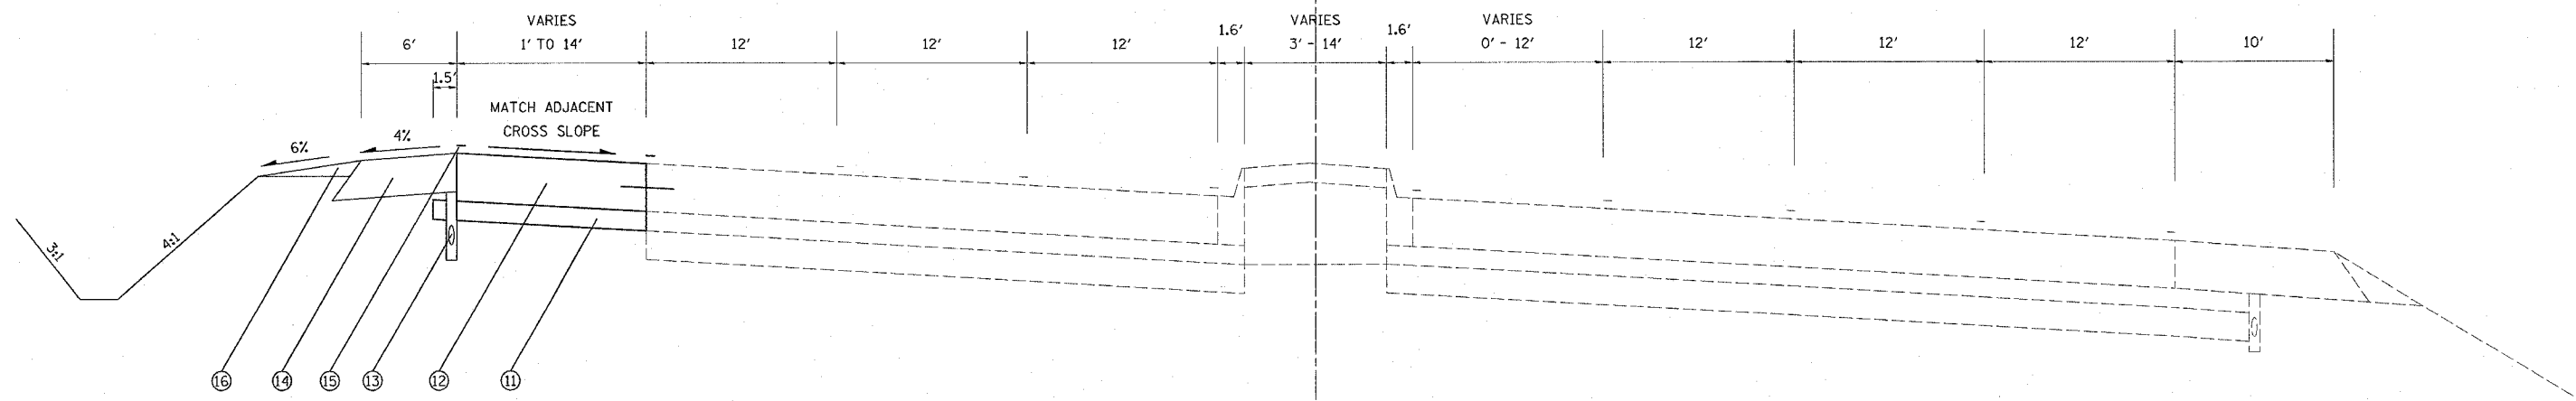

PROPOSED TYPICAL SECTION
STA. 94+14.7 TO STA. 99+41.8

LEGEND

- | | | |
|--|--|---|
| ① EXISTING LIME STABILIZED SUBBASE, 8" | ⑦ EXISTING CONCRETE CURB AND GUTTER TYPE M-6.12 | ⑬ PROPOSED PIPE UNDERDRAINS |
| ② EXISTING STABILIZED SUBBASE, 4" | ⑧ EXISTING CONCRETE MEDIAN SURFACE, 4" | ⑭ PROPOSED BITUMINOUS SHOULDERS, 8" |
| ③ EXISTING PIPE UNDERDRAINS | ⑨ EXISTING BITUMINOUS SHOULDER, 8", TO BE REMOVED* | ⑮ PROPOSED POLYUREA PAVEMENT MARKING LINE, 4" |
| ④ EXISTING SAND | ⑩ EXISTING AGGREGATE WEDGE, TO BE REMOVED* | ⑯ PROPOSED AGGREGATE SHOULDER TYPE B |
| ⑤ EXISTING P.C.C. PAVEMENT 10" | ⑪ PROPOSED STABILIZED SUBBASE, 4" | •REMOVAL ITEMS ARE FOR THE LEFT SIDE OF PAVEMENT ONLY |
| ⑥ EXISTING PAVEMENT MARKING, 4" | ⑫ PROPOSED P.C.C. PAVEMENT, 10" | |

REVISIONS	
NAME	DATE

ILLINOIS DEPARTMENT OF TRANSPORTATION

TYPICAL SECTIONS
LOCATION 1
IL 111/140

FAP ROUTE 785
SECTION 132-31, 133RS-5
MADISON COUNTY

DRAWN BY:

PLAN	DATE
NO. _____	BY _____
NO. _____	DATE _____
NO. _____	BY _____
NO. _____	DATE _____

2/8/2005
Tuesday February 08, 2005 @ 11:24:40 AM
c:\projects\76796\plan\cover.dgn LV1-63