


FAP ROUTE	SECTION	COUNTY	TOTAL SHEETS	SHEET NO.
785	132-31, 133RS-5	MADISON	29	11
STA. TO STA.				
CONTRACT NO.: 76796				


PLAN	SURVEYED	DATE
	PLOTTED	
	CHECKED	
	BY	
	NO. OF MAY CHECKED	
	ADD FILE NAME	

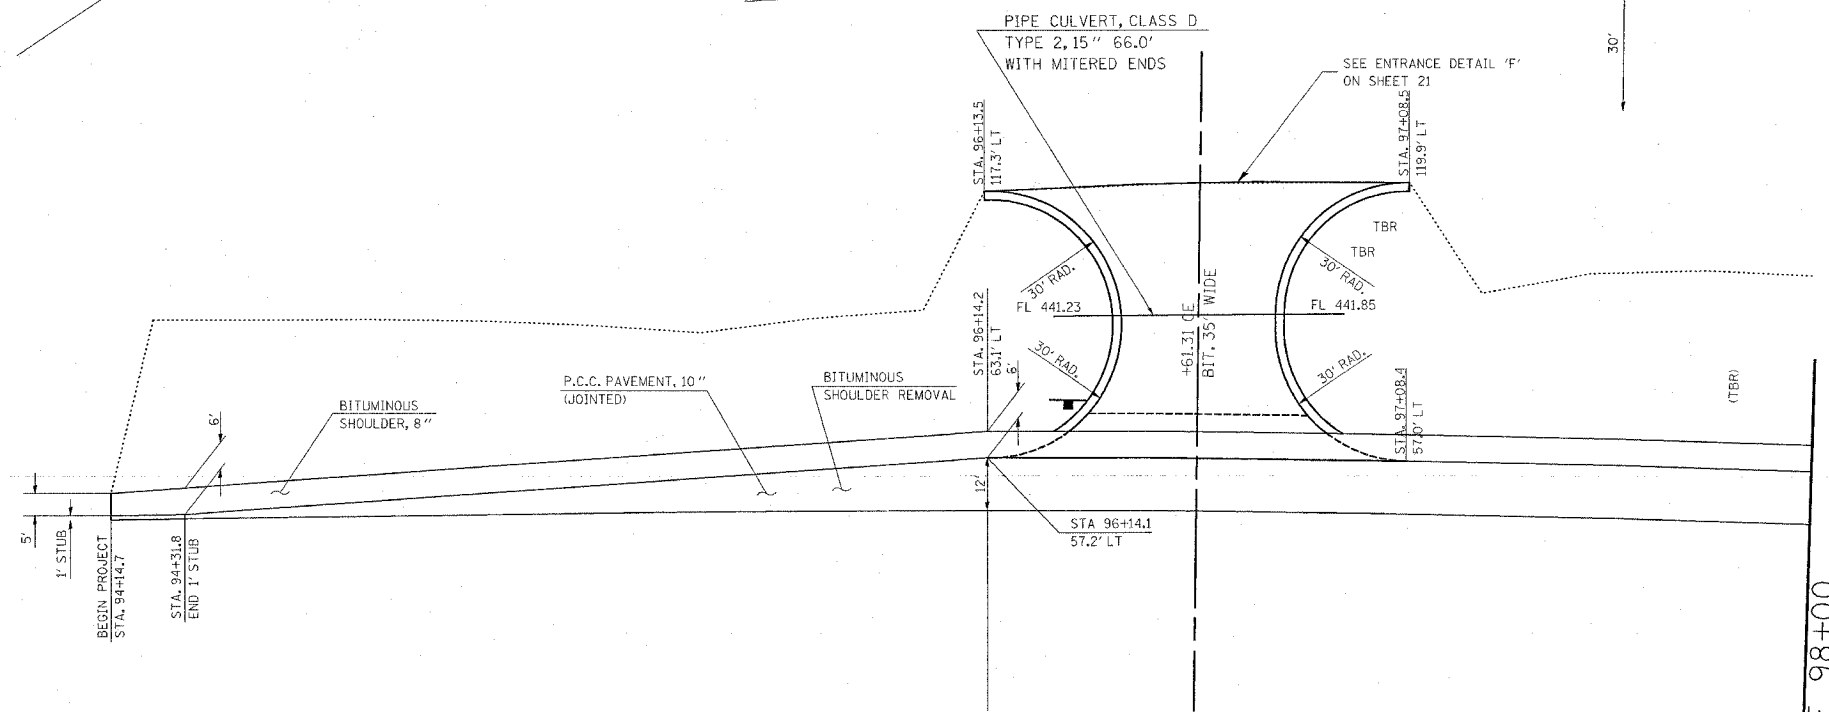

IL 111



MATCHLINE 98+00

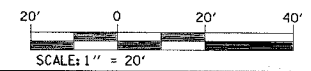

REVISIONS	
NAME	DATE

ILLINOIS DEPARTMENT OF TRANSPORTATION
PLAN VIEW
LOCATION 1
IL 111/140 & FOSTERBURG RD
 FAP ROUTE 785
 SECTION 132-31, 133RS-5
 MADISON COUNTY

DRAWN BY:

PLOT DATE: Tuesday February 08, 2005 @ 11:24:41 AM

2/8/2005
 Tuesday, February 08, 2005 @ 11:24:41 AM
 c:\projects\va865704\plan\of111e05704.dgn LV=2-61.12,14-18,20,22,24-26,28,37-40,42-48,50-55,57-59