
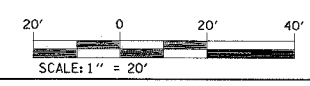


FAP ROUTE	SECTION	COUNTY	TOTAL SHEETS	SHEET NO
785	132-3I, 133RS-5	MADISON	29	14
STA.		TO STA.		
CONTRACT NO.: 76796				

PLAN	REVISIONS	DATE
NO.	BY	
	DATE	
	BY	
	DATE	
	BY	
	DATE	
	BY	
	DATE	

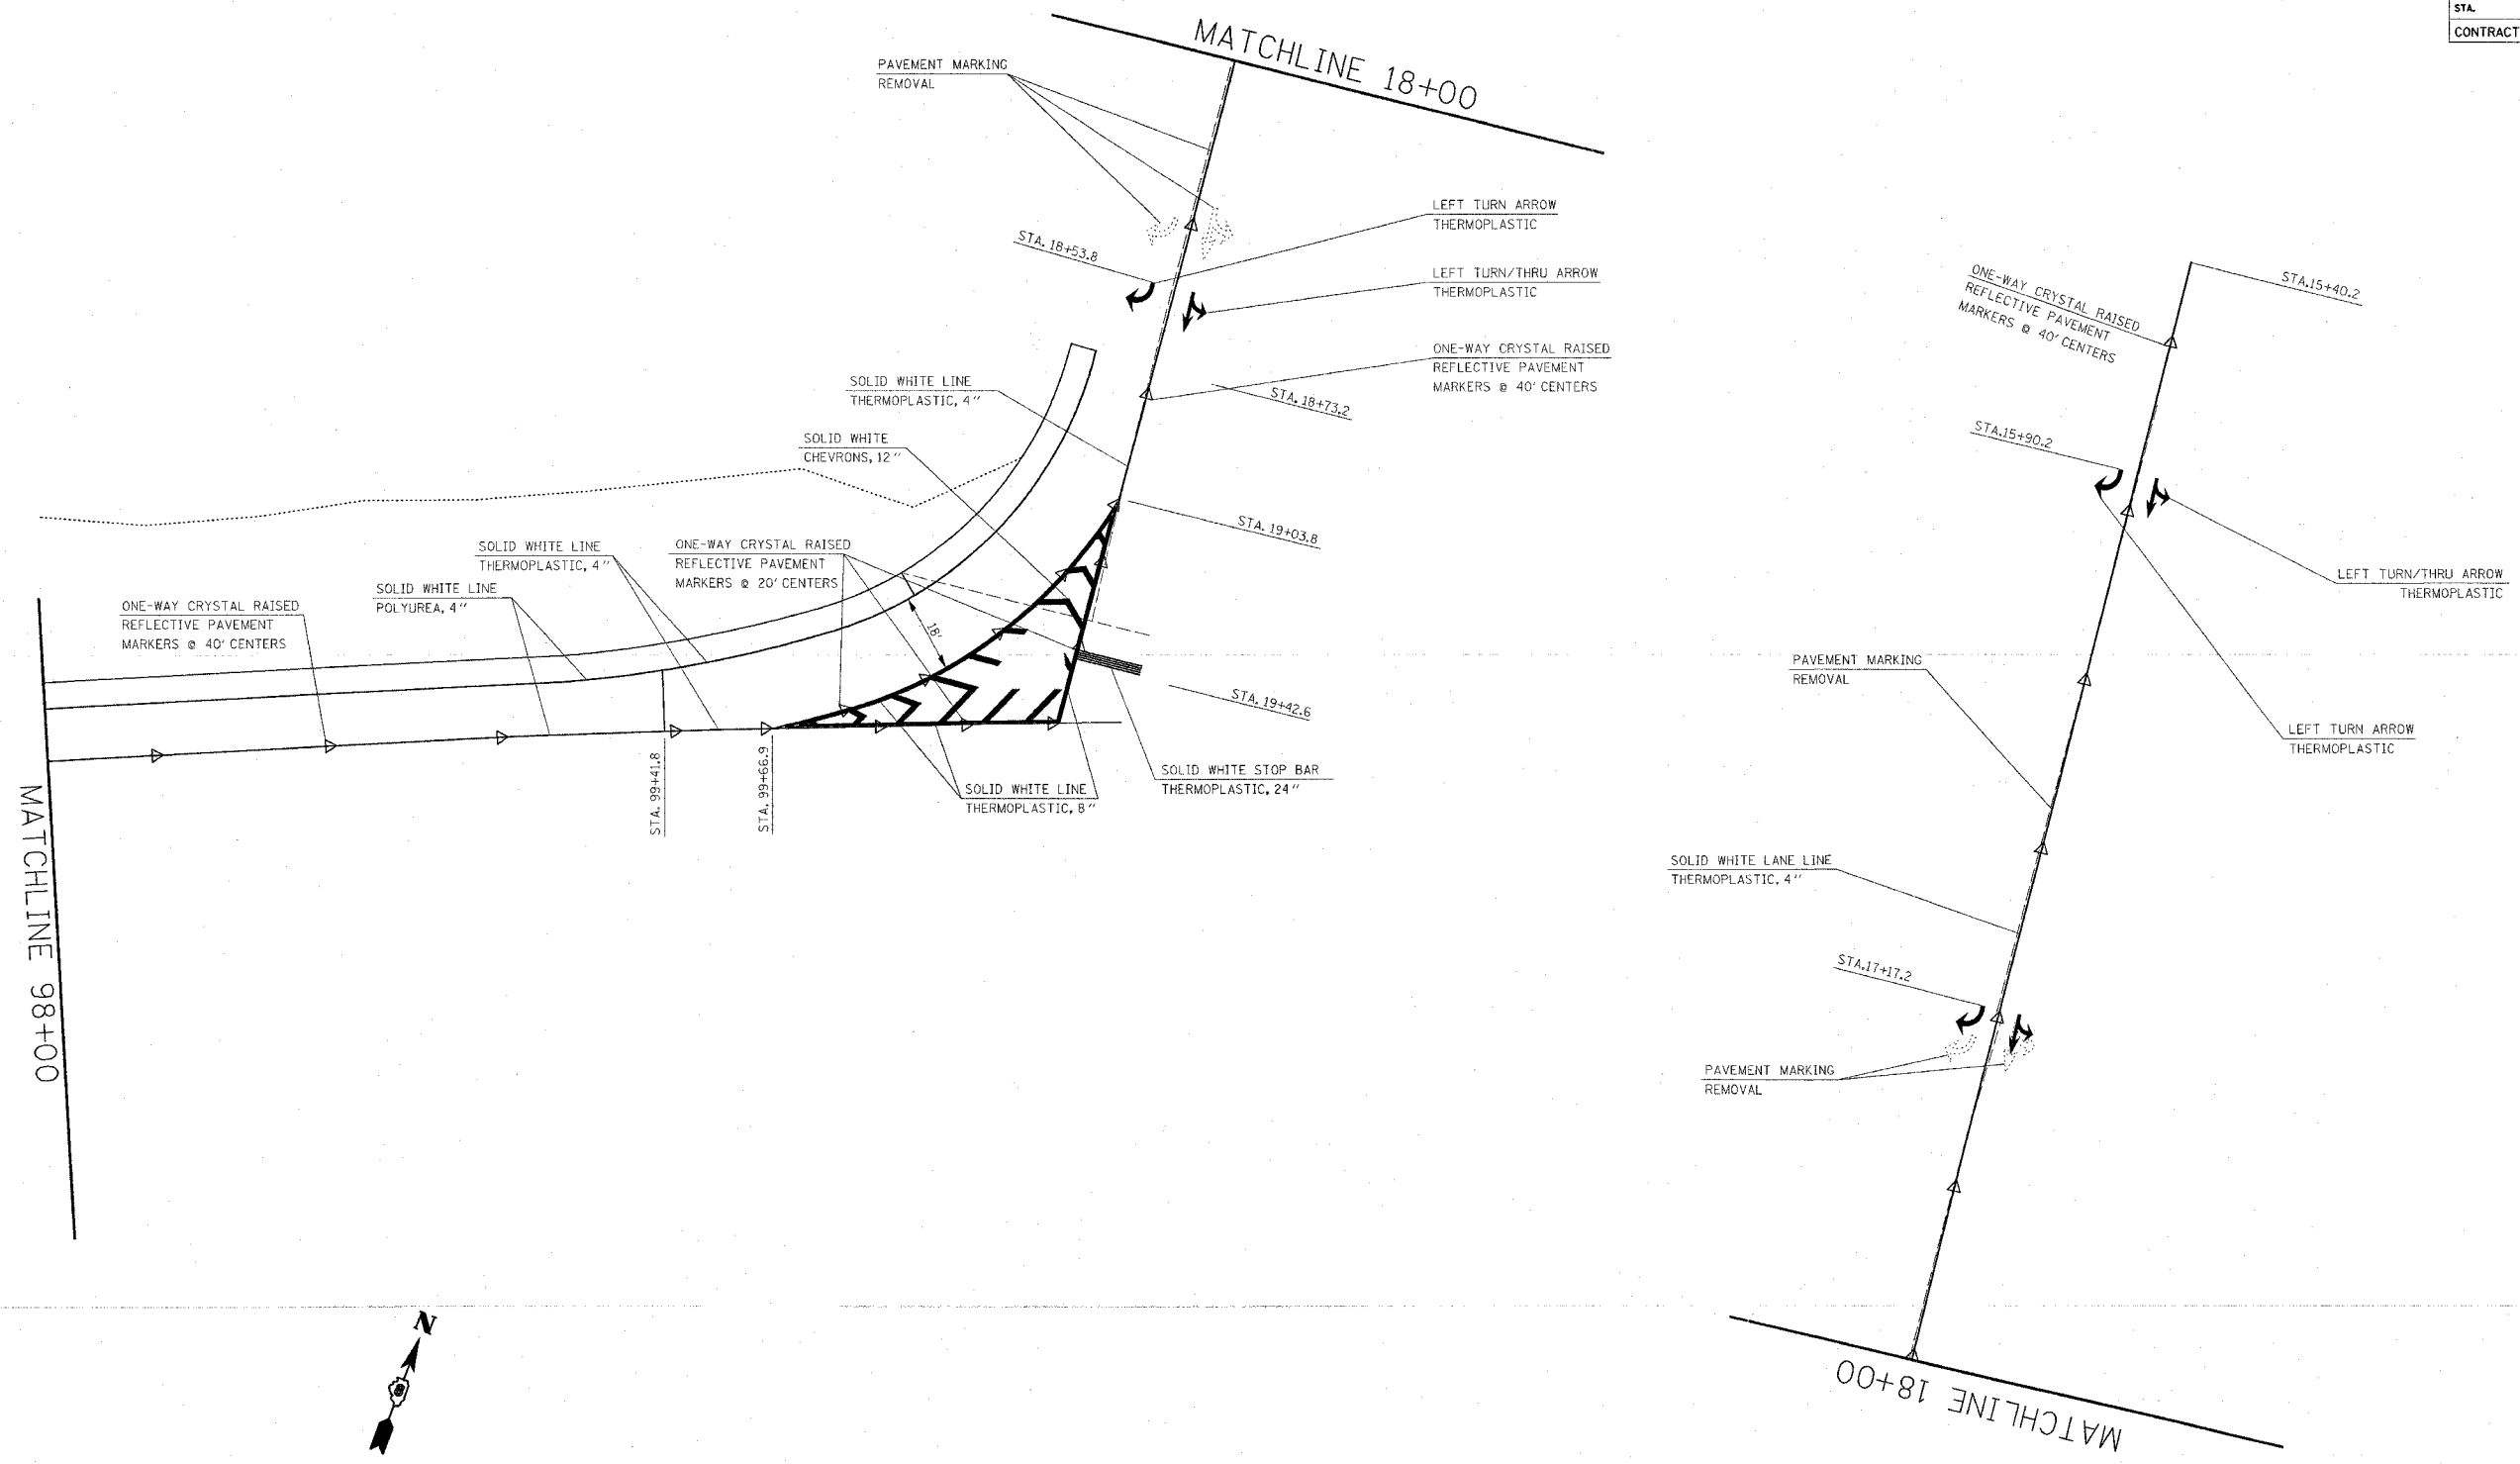

REVISIONS	
NAME	DATE

ILLINOIS DEPARTMENT OF TRANSPORTATION  
**PAVEMENT MARKING**  
**LOCATION 1**  
**IL 111/140 & FOSTERBURG RD**  
 FAP ROUTE 785  
 SECTION 132-3I, 133RS-5  
 MADISON COUNTY

DRAWN BY:

PLOT DATE: Tuesday February 08, 2005 @ 11:24:40 AM

2/8/2005  
 Tuesday February 08, 2005 @ 11:24:40 AM  
 C:\pwork\76796\132-3I\133RS-5\133RS-5\_PAVEMENT MARKING\133RS-5\_PAVEMENT MARKING.dwg LV1-E3  
 at:\pwork\76796\132-3I\133RS-5\133RS-5\_PAVEMENT MARKING\133RS-5\_PAVEMENT MARKING.dwg LV1-E3