


76796

F.A.P. RTE.	SECTION	COUNTY	TOTAL SHEETS	SHEET NO.
785	132-3I, 133RS-5	MADISON	29	29
STA.		TO STA.		
FED. ROAD DIST. NO.		ILLINOIS FED. AID PROJECT		

DATE	BY	BY	DATE
ORIGINAL SURVEY	SUBMITTED	PLOTTED	DATE
NOTE BOOK	NO.	AREAS CHECKED	

DATE	BY	BY	DATE
ORIGINAL SURVEY	SUBMITTED	PLOTTED	DATE
NOTE BOOK	NO.	AREAS CHECKED	

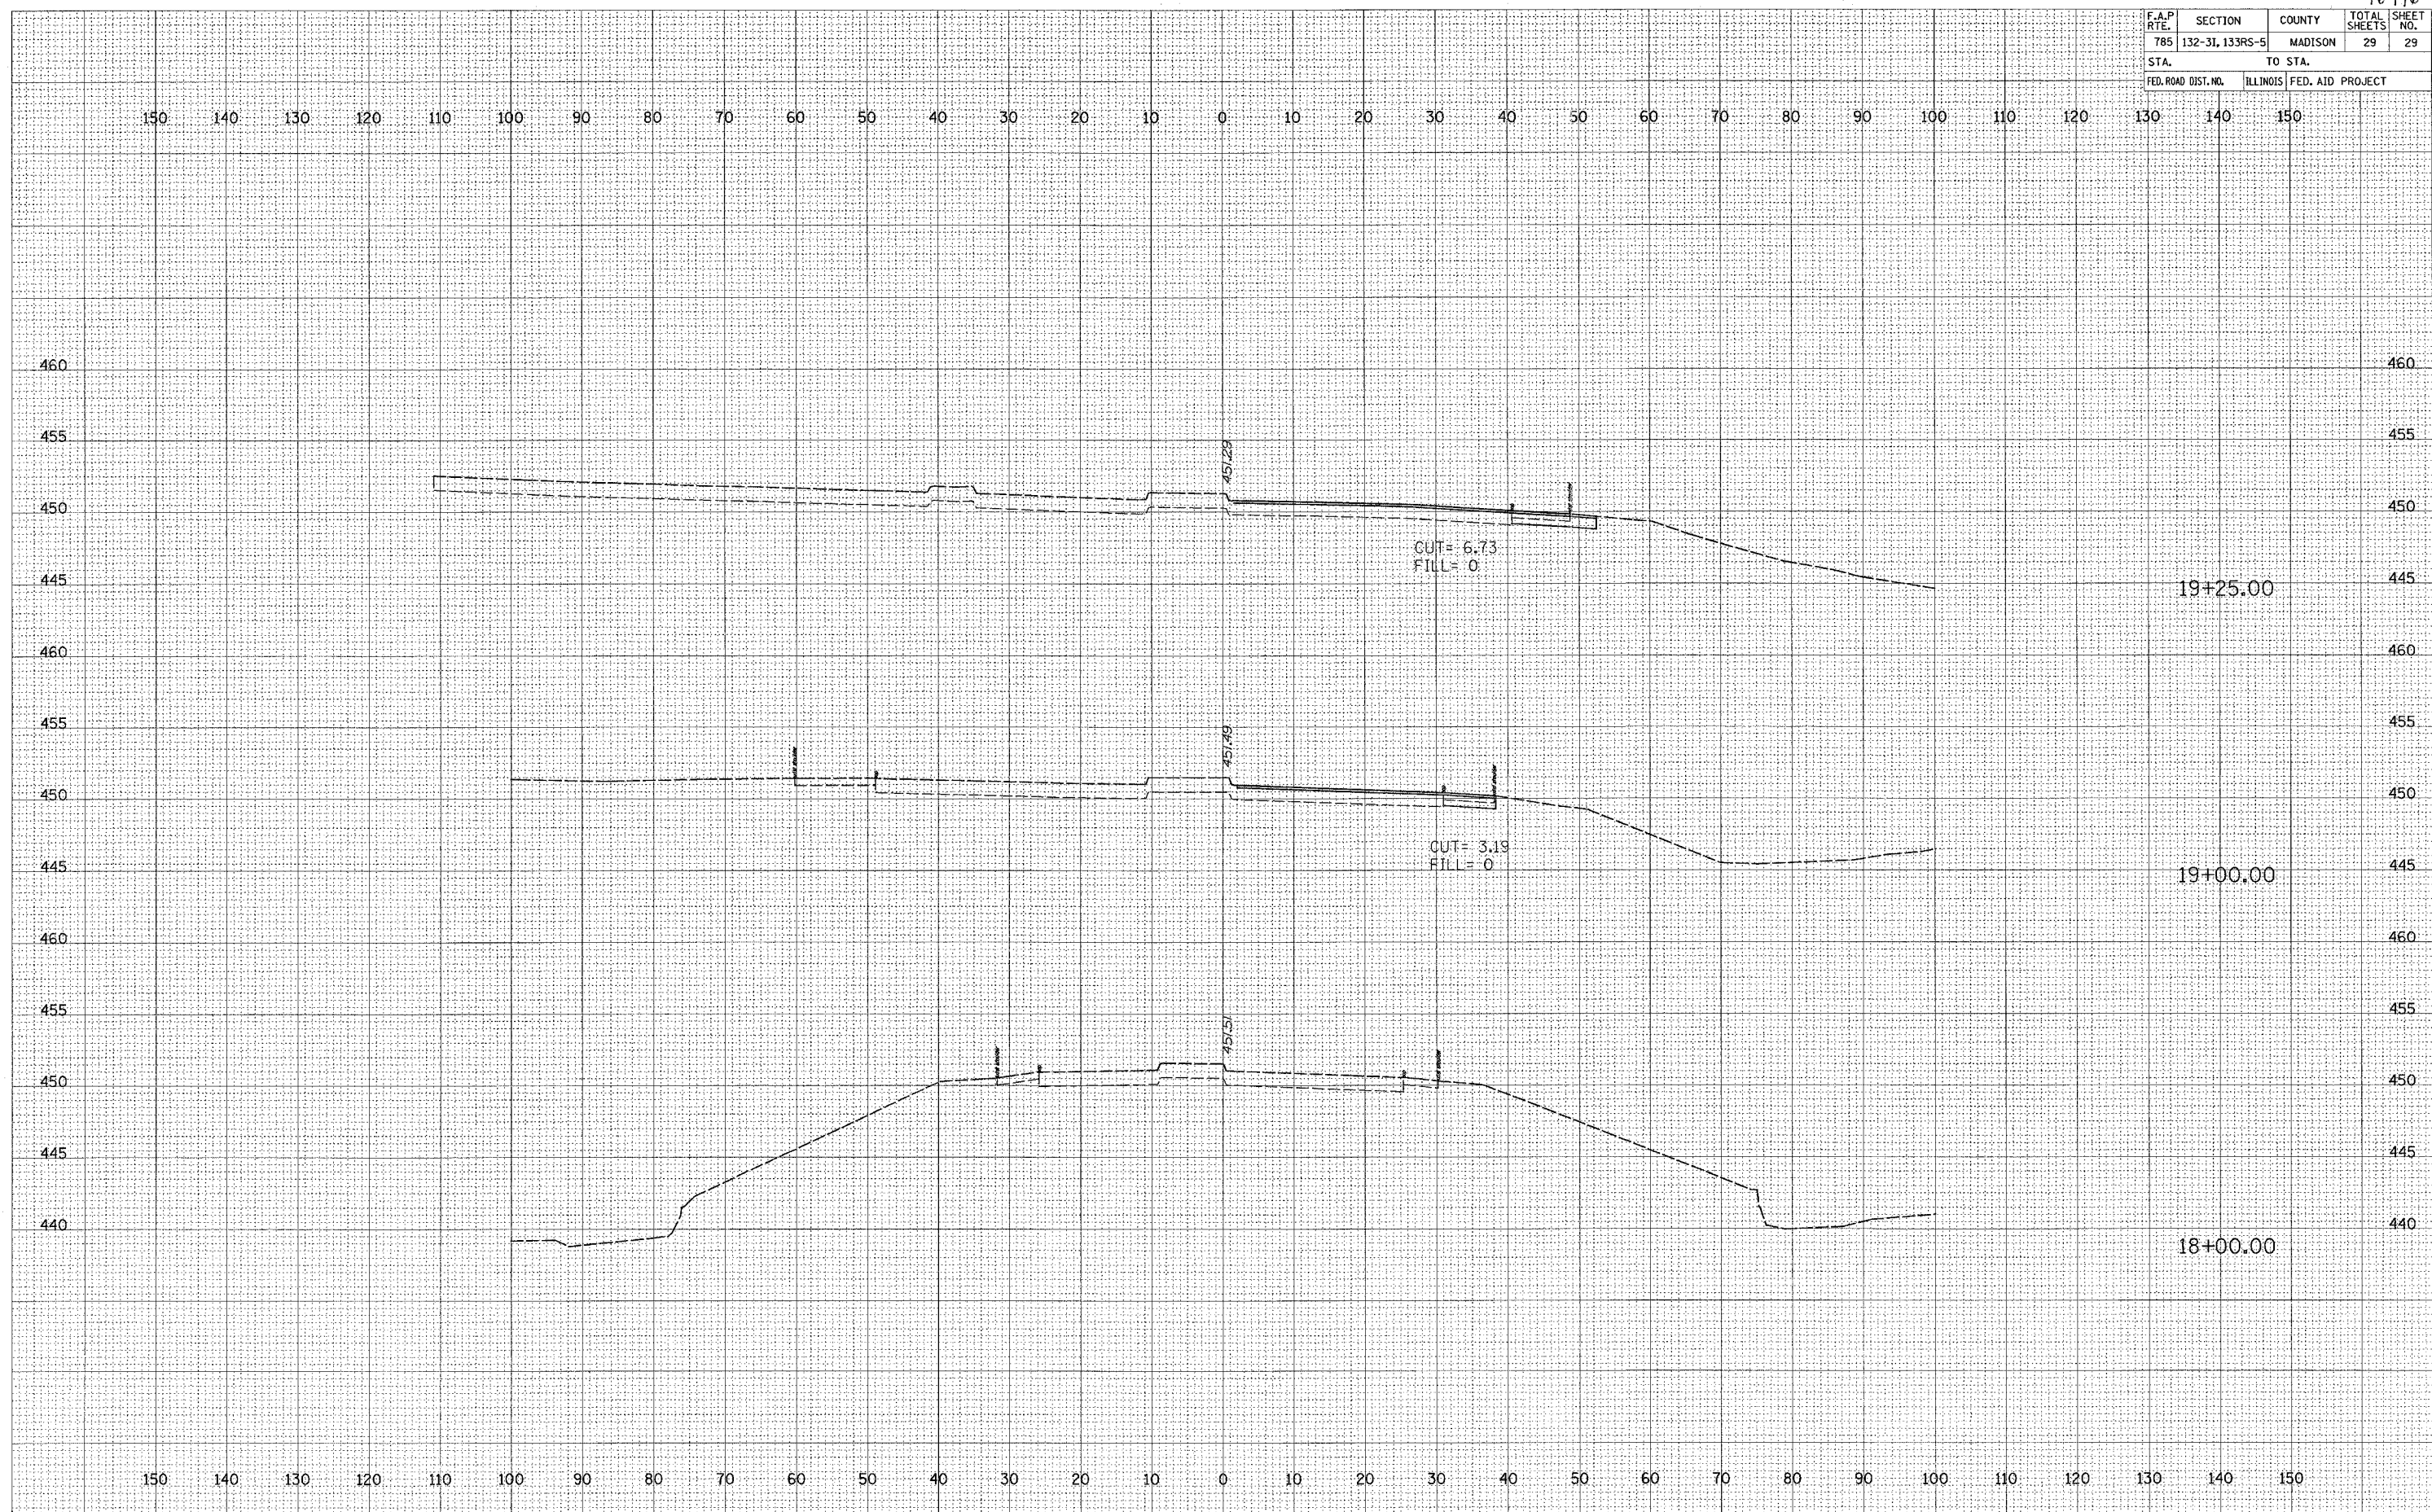

LOCATION #1 - FOSTERBURG RD