


SCHEDULE OF LANDSCAPING PLANTINGS			
	AUTUMN BLAZE FREEMAN MAPLE	EACH	2
	PRAIRIE PRIDE HACKBERRY	EACH	2
	RED JEWEL CRAB APPLE	EACH	10

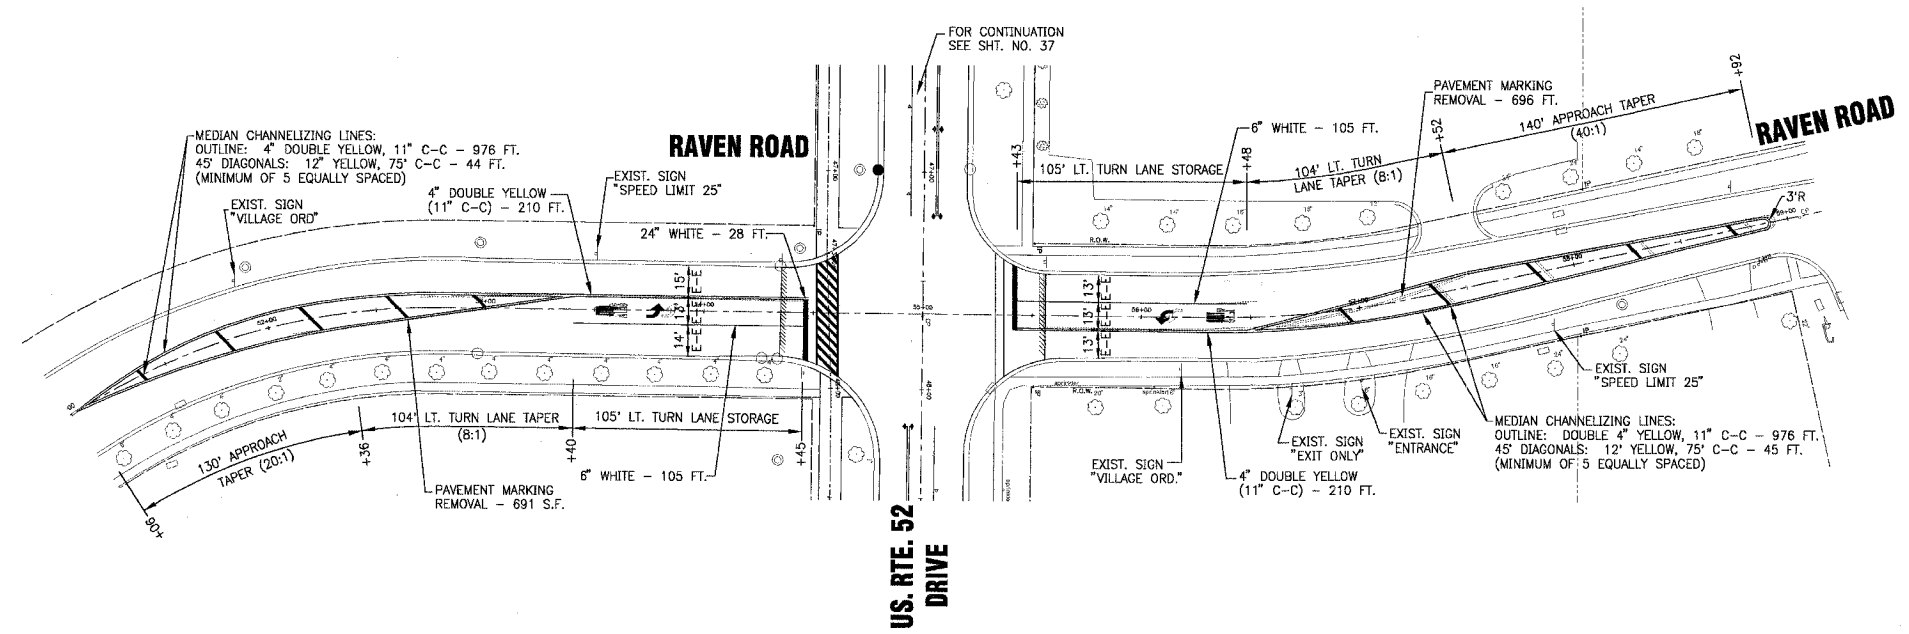

I:\SHERWOOD\010665\DWG\010665-SITP.dwg
 Plotted: 12-15-04 @ 11:12am By: 231Ldb
 Copyright © 2004, By: Baxter & Woodman, Inc.
 State of Illinois Professional Design Firm
 License No. 151-2001-221 - Expires 4-30-05

CONSULTANTS	REV. NO.	DATE	DESCRIPTION
	1	12-21-04	PER I.D.O.T. REVIEW

* REFER TO EQUIPMENT MANUFACTURER'S SHOP DRAWINGS

DRAWING FILE: _____ PLOTTED BY: _____



Baxter & Woodman
 Crystal Lake, Illinois 815.459.1260
 Burlington, Wisconsin 262.763.7894
 Mokena, Illinois 708.478.2090
 DeKalb, Illinois 815.787.3111
 Craylake, Illinois 847.223.5088
 Rockford, Illinois 815.489.1651

VILLAGE OF SHOREWOOD, ILLINOIS
U.S. ROUTE 52 IMPROVEMENTS

**PAVEMENT MARKING
 LANDSCAPING AND SIGNAGE PLAN
 RIVER ROAD AND RAVEN ROAD**

DESIGNED BY LDH	SCALE HORIZ: 1"=40'
DRAWN BY UKB	PROJECT NO. 010665
CHECKED BY LDH	SHEET NO.
DATE 10-05-04	38 OF 85