


F.A.P. ROUTE NO.	SECTION	COUNTY	TOTAL SHEETS	SHEET NO.
0607	01-00014-00-FF	WILL	85	46
STA.	TO STA.			
FED. ROAD DIST. NO.	ILLINOIS	FED AID PROJECT	F-0607 (04)	

CONTRACT NO. 83786

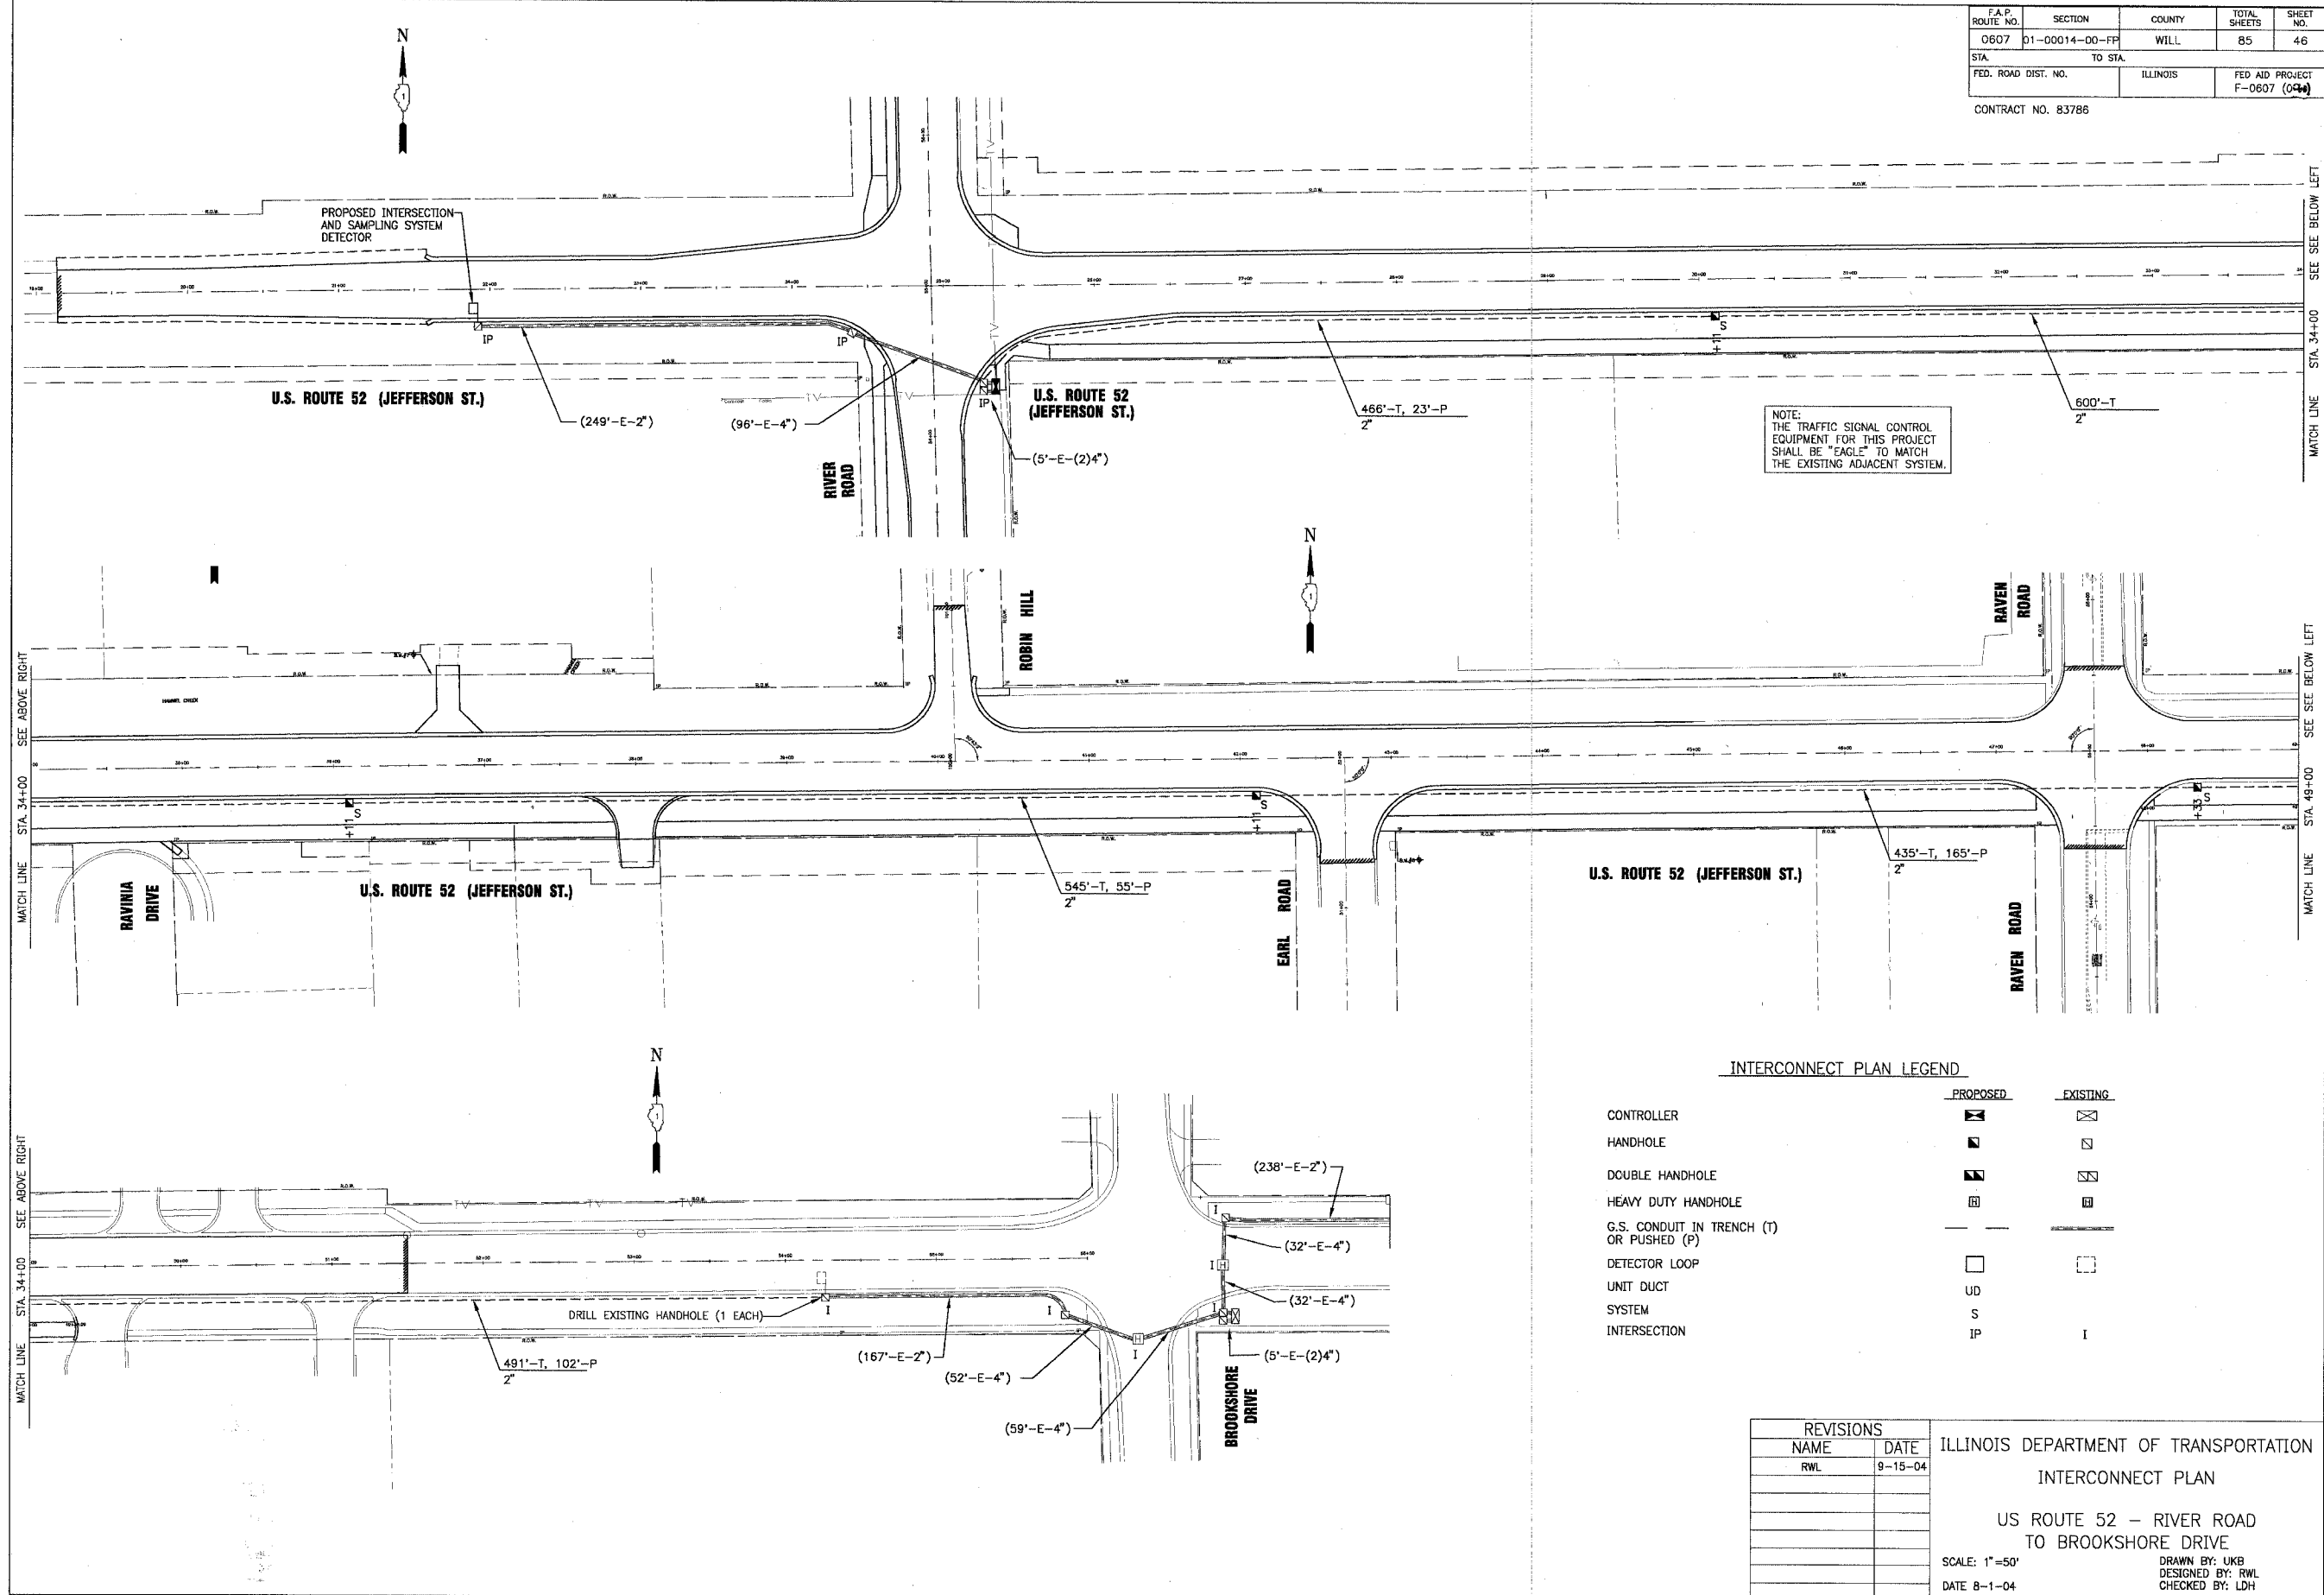

NOTE:
THE TRAFFIC SIGNAL CONTROL EQUIPMENT FOR THIS PROJECT SHALL BE "EAGLE" TO MATCH THE EXISTING ADJACENT SYSTEM.

INTERCONNECT PLAN LEGEND

	PROPOSED	EXISTING
CONTROLLER		
HANDHOLE		
DOUBLE HANDHOLE		
HEAVY DUTY HANDHOLE		
G.S. CONDUIT IN TRENCH (T) OR PUSHED (P)		
DETECTOR LOOP		
UNIT DUCT		
SYSTEM		
INTERSECTION		

REVISIONS	
NAME	DATE
RWL	9-15-04

ILLINOIS DEPARTMENT OF TRANSPORTATION
INTERCONNECT PLAN
 US ROUTE 52 - RIVER ROAD
 TO BROOKSHORE DRIVE
 SCALE: 1"=50'
 DATE 8-1-04
 DRAWN BY: UKB
 DESIGNED BY: RWL
 CHECKED BY: LDH

I:\SHRWD\0665\Draws\Intercon-210.dwg
 Plotted: 12-15-04 @ 11:31am By: 231ukb
 Copyright © 2004, By Baxter & Woodman, Inc.
 State of Illinois - Professional Design Firm
 License No. - 184-001121 - Expires 4-30-05