



F.A.P. ROUTE NO.	SECTION	COUNTY	TOTAL SHEETS	SHEET NO.
0607	01-00014-00-FP	WILL	85	75
STA.	TO STA.			
	ILLINOIS		FED AID PROJECT	CMF-0607 (070)
CONTRACT NO. 83786				

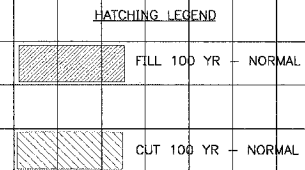

NOTE:
 DATUM CORRELATION:
 BAXTER & WOODMAN, INC. SURVEY DATA SHOULD BE
 ADJUSTED BY -0.12' TO MATCH FEMA REFERENCE MARK DATUM

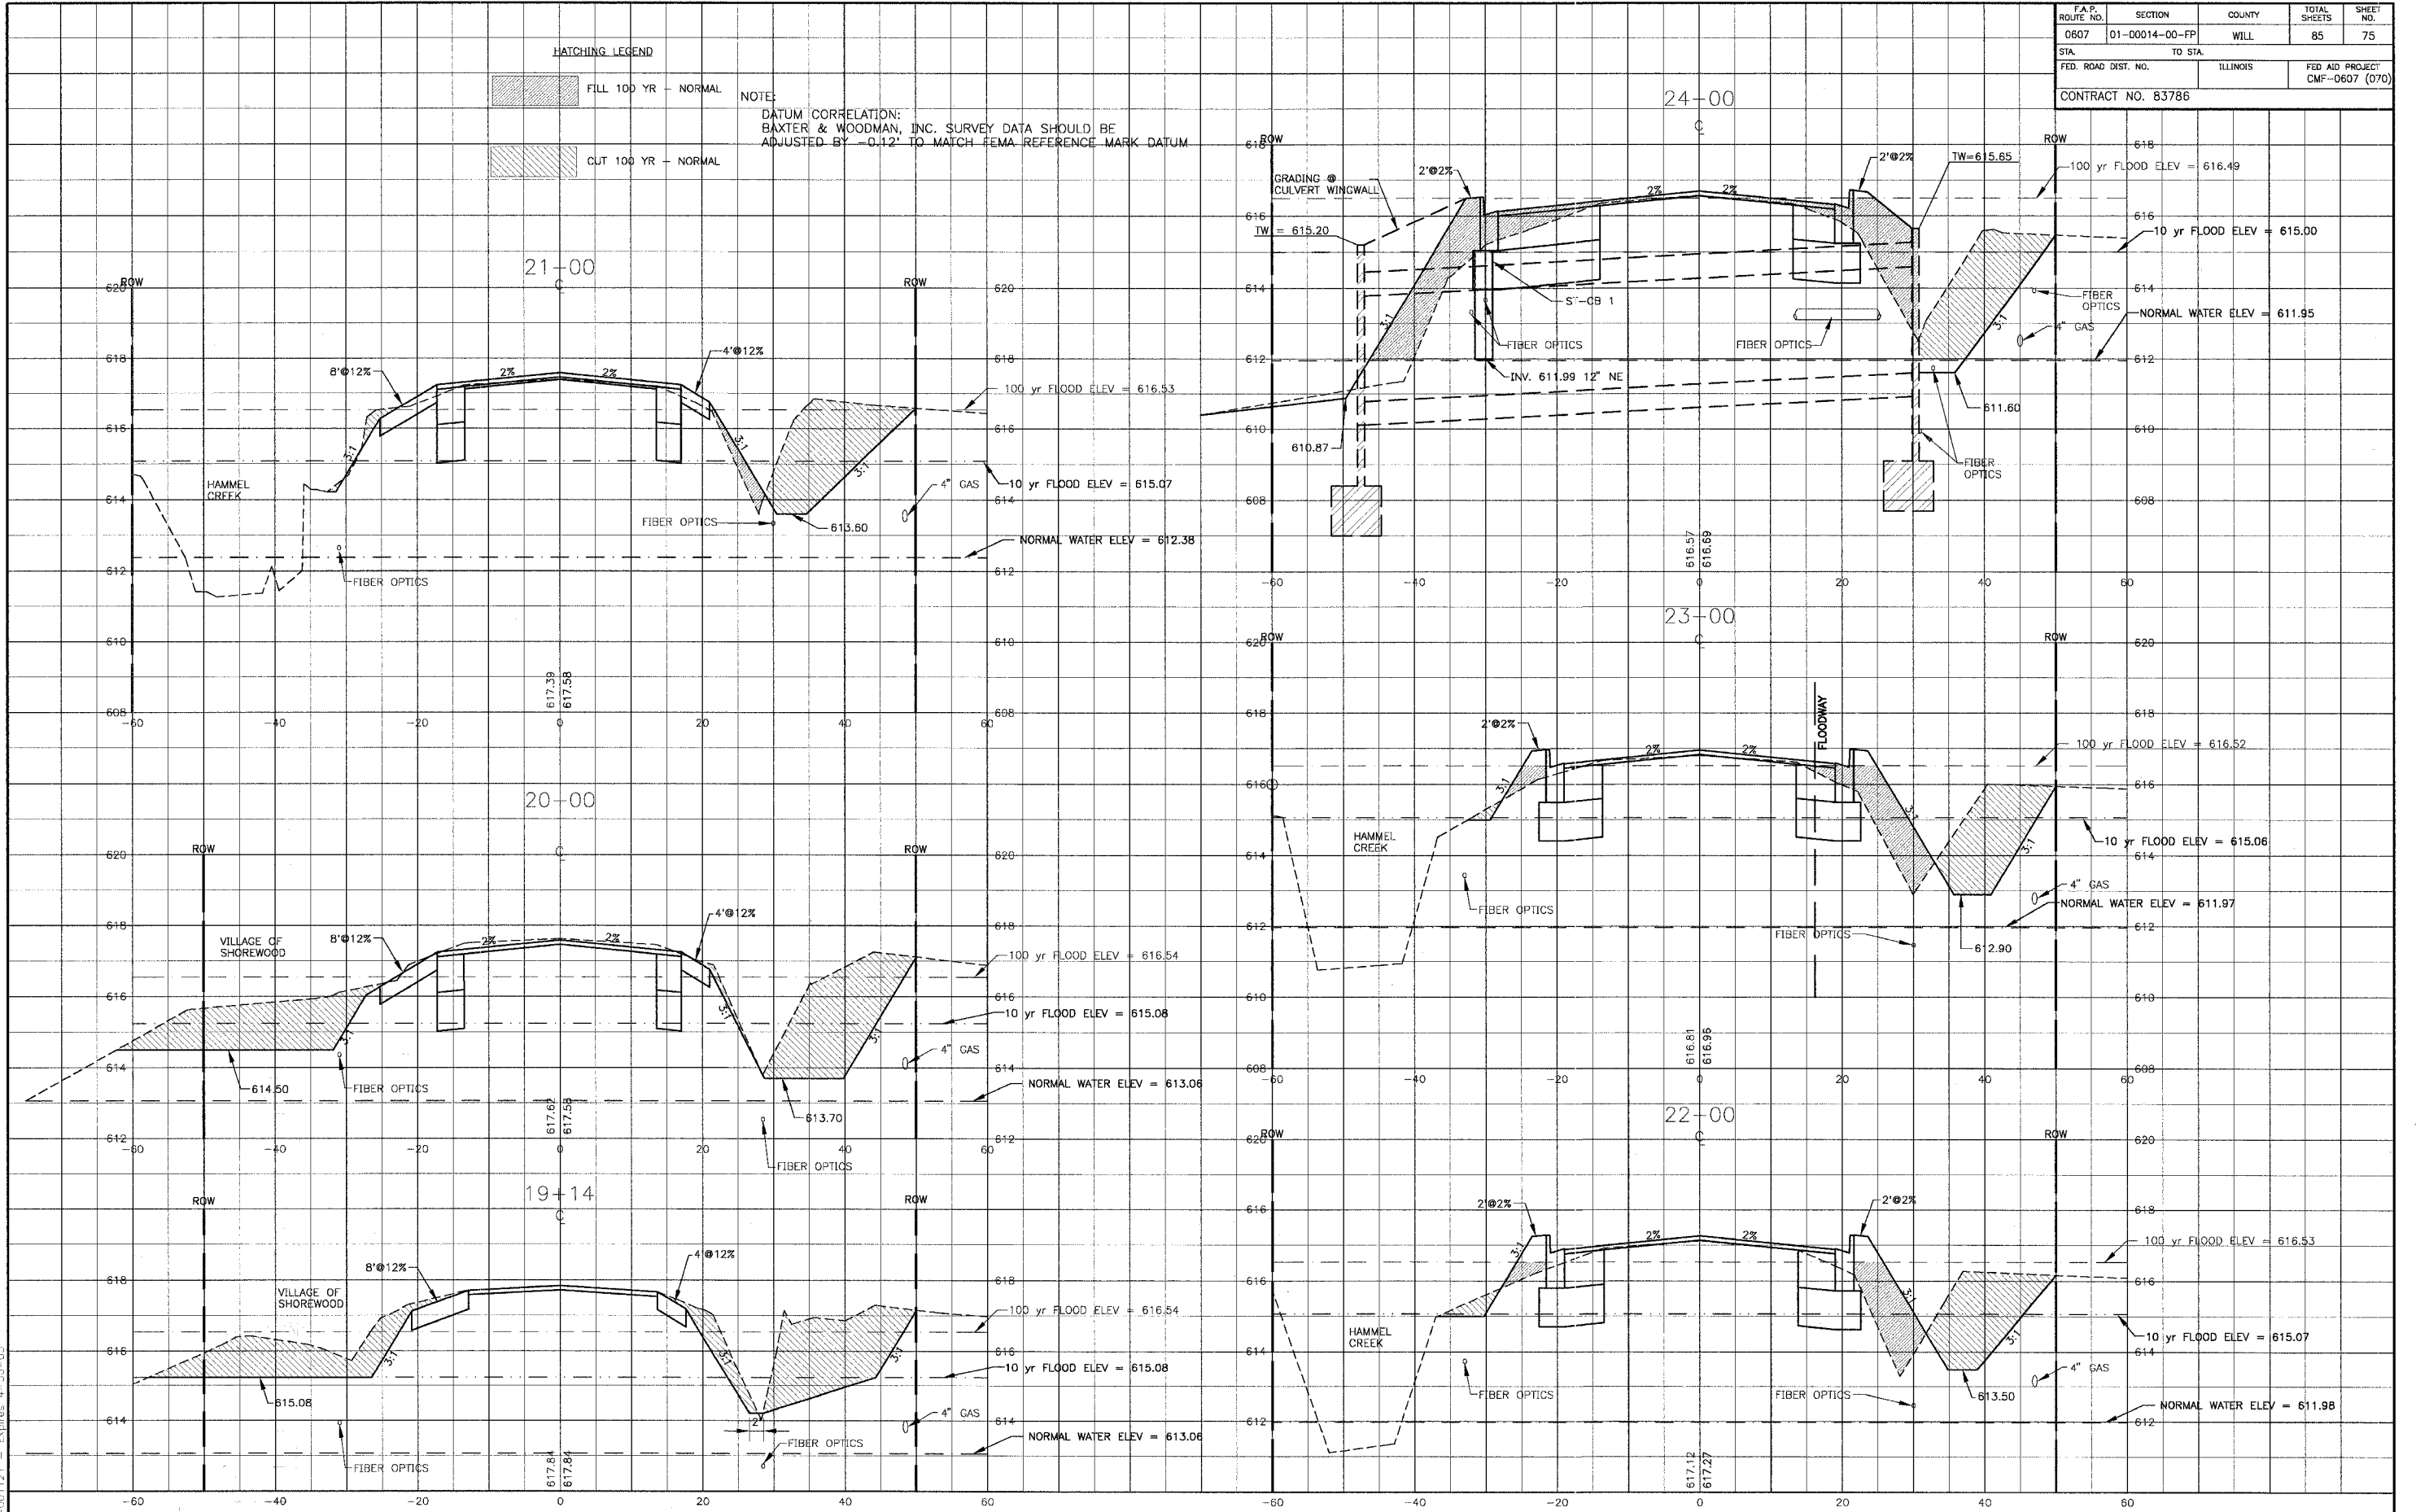

I:\SHRWD\010665\DWGS\10665-YSEC.dwg
 Plotted: 12-20-04 @ 4:37pm By: 231ukp
 Copyright © 2004, by Baxter & Woodman, Inc.
 State of Illinois - Professional Design Firm
 License No. 1-84-001121 - Expires 4-30-05

CONSULTANTS	REV. NO.	DATE	DESCRIPTION
	1	12-21-04	PER I.D.O.T. REVIEW

* REFER TO EQUIPMENT MANUFACTURER'S SHOP DRAWINGS

DRAWING FILE: _____ PLOTTED BY: _____



Baxter & Woodman
 Crystal Lake, Illinois 815.459.1260
 Burlington, Wisconsin 262.763.7834
 Mokena, Illinois 708.479.6090
 Oakdale, Illinois 815.787.9111
 Graylake, Illinois 847.223.5088
 Rockford, Illinois 815.489.1551

VILLAGE OF SHOREWOOD, ILLINOIS
U.S. ROUTE 52 IMPROVEMENTS

CROSS SECTIONS
U.S. ROUTE 52
STA. 19+14 TO STA. 24+00

DESIGNED BY	SCALE VERT: 1"=2'
LDH	HORIZ: 1"=10'
DRAWN BY	PROJECT NO.
UKB	010665
CHECKED BY	SHEET NO.
LDH	75 OF 85
DATE	
10-05-04	