


F.A.P. ROUTE NO.	SECTION	COUNTY	TOTAL SHEETS	SHEET NO.
0607	01-00014-00-FP	WILL.	85	82
STA.	TO STA.		FED. ROAD DIST. NO.	FED. AID PROJECT CMF-0607 (070)
			ILLINOIS	
CONTRACT NO. B3786				

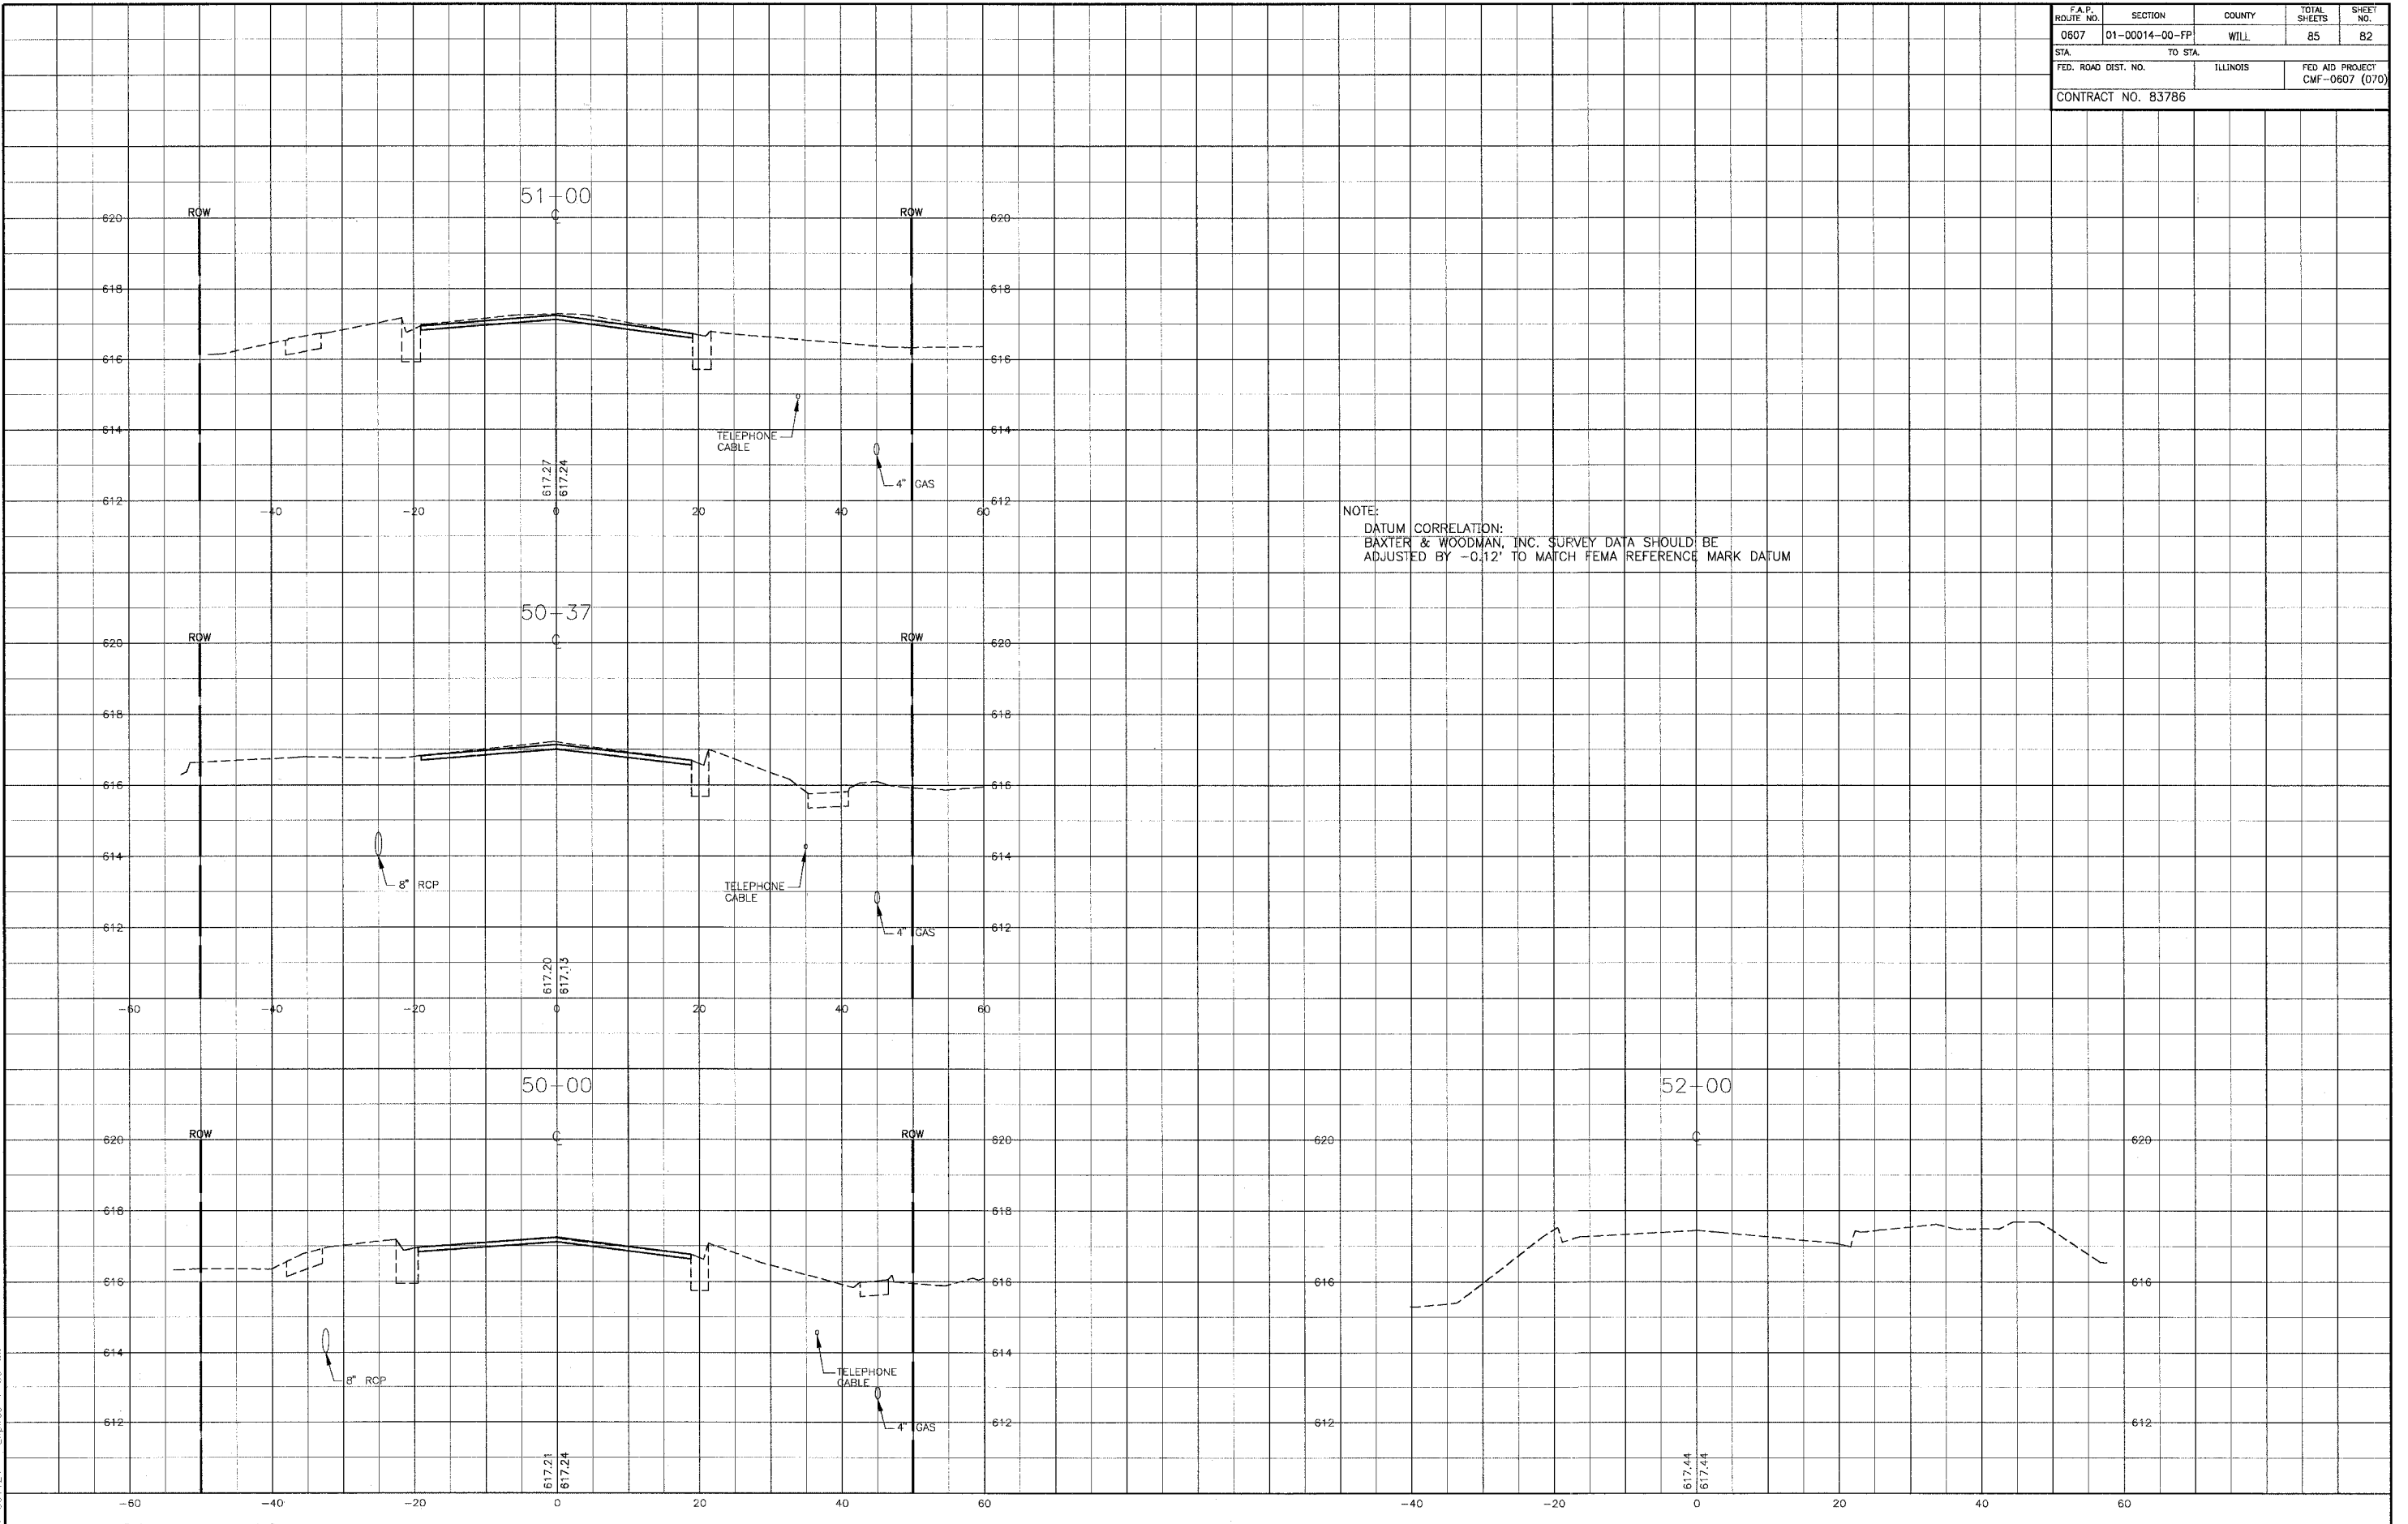

NOTE:  
 DATUM CORRELATION:  
 BAXTER & WOODMAN, INC. SURVEY DATA SHOULD BE  
 ADJUSTED BY -0.12' TO MATCH FEMA REFERENCE MARK DATUM

I:\SHRWD\010665\DWG\10665-XSEC.dwg  
 Plotted: 12-17-04 @ 7:40am By: 231ukb  
 Copyright © 2004, By: Baxter & Woodman, Inc.  
 State of Illinois - Professional Design Firm  
 License No. - 184-001121 - Expires 4-30-05

CONSULTANTS	REV. NO.	DATE	DESCRIPTION
	1	12-21-04	PER I.D.O.T. REVIEW
DRAWING FILE: PLOTTED BY:			

**BAXTER & WOODMAN**  
 Consulting Engineers

*Baxter & Woodman*  
 Crystal Lake, Illinois 815.459.1260  
 Burlington, Wisconsin 262.763.7834  
 Mokena, Illinois 708.478.2090  
 DeKalb, Illinois 815.787.3111  
 Grayslake, Illinois 847.223.6088  
 Rockford, Illinois 815.489.1551

**VILLAGE OF SHOREWOOD, ILLINOIS**  
**U.S. ROUTE 52 IMPROVEMENTS**

**CROSS SECTIONS**  
**U.S. ROUTE 52**  
**STA. 50+00 TO STA. 52+00**

DESIGNED BY	LDH	SCALE VERT: 1"=2'	SCALE HORIZ: 1"=10'
DRAWN BY	UKB	PROJECT NO.	010665
CHECKED BY	LDH	SHEET NO.	82 OF 85
DATE	10-05-04		